


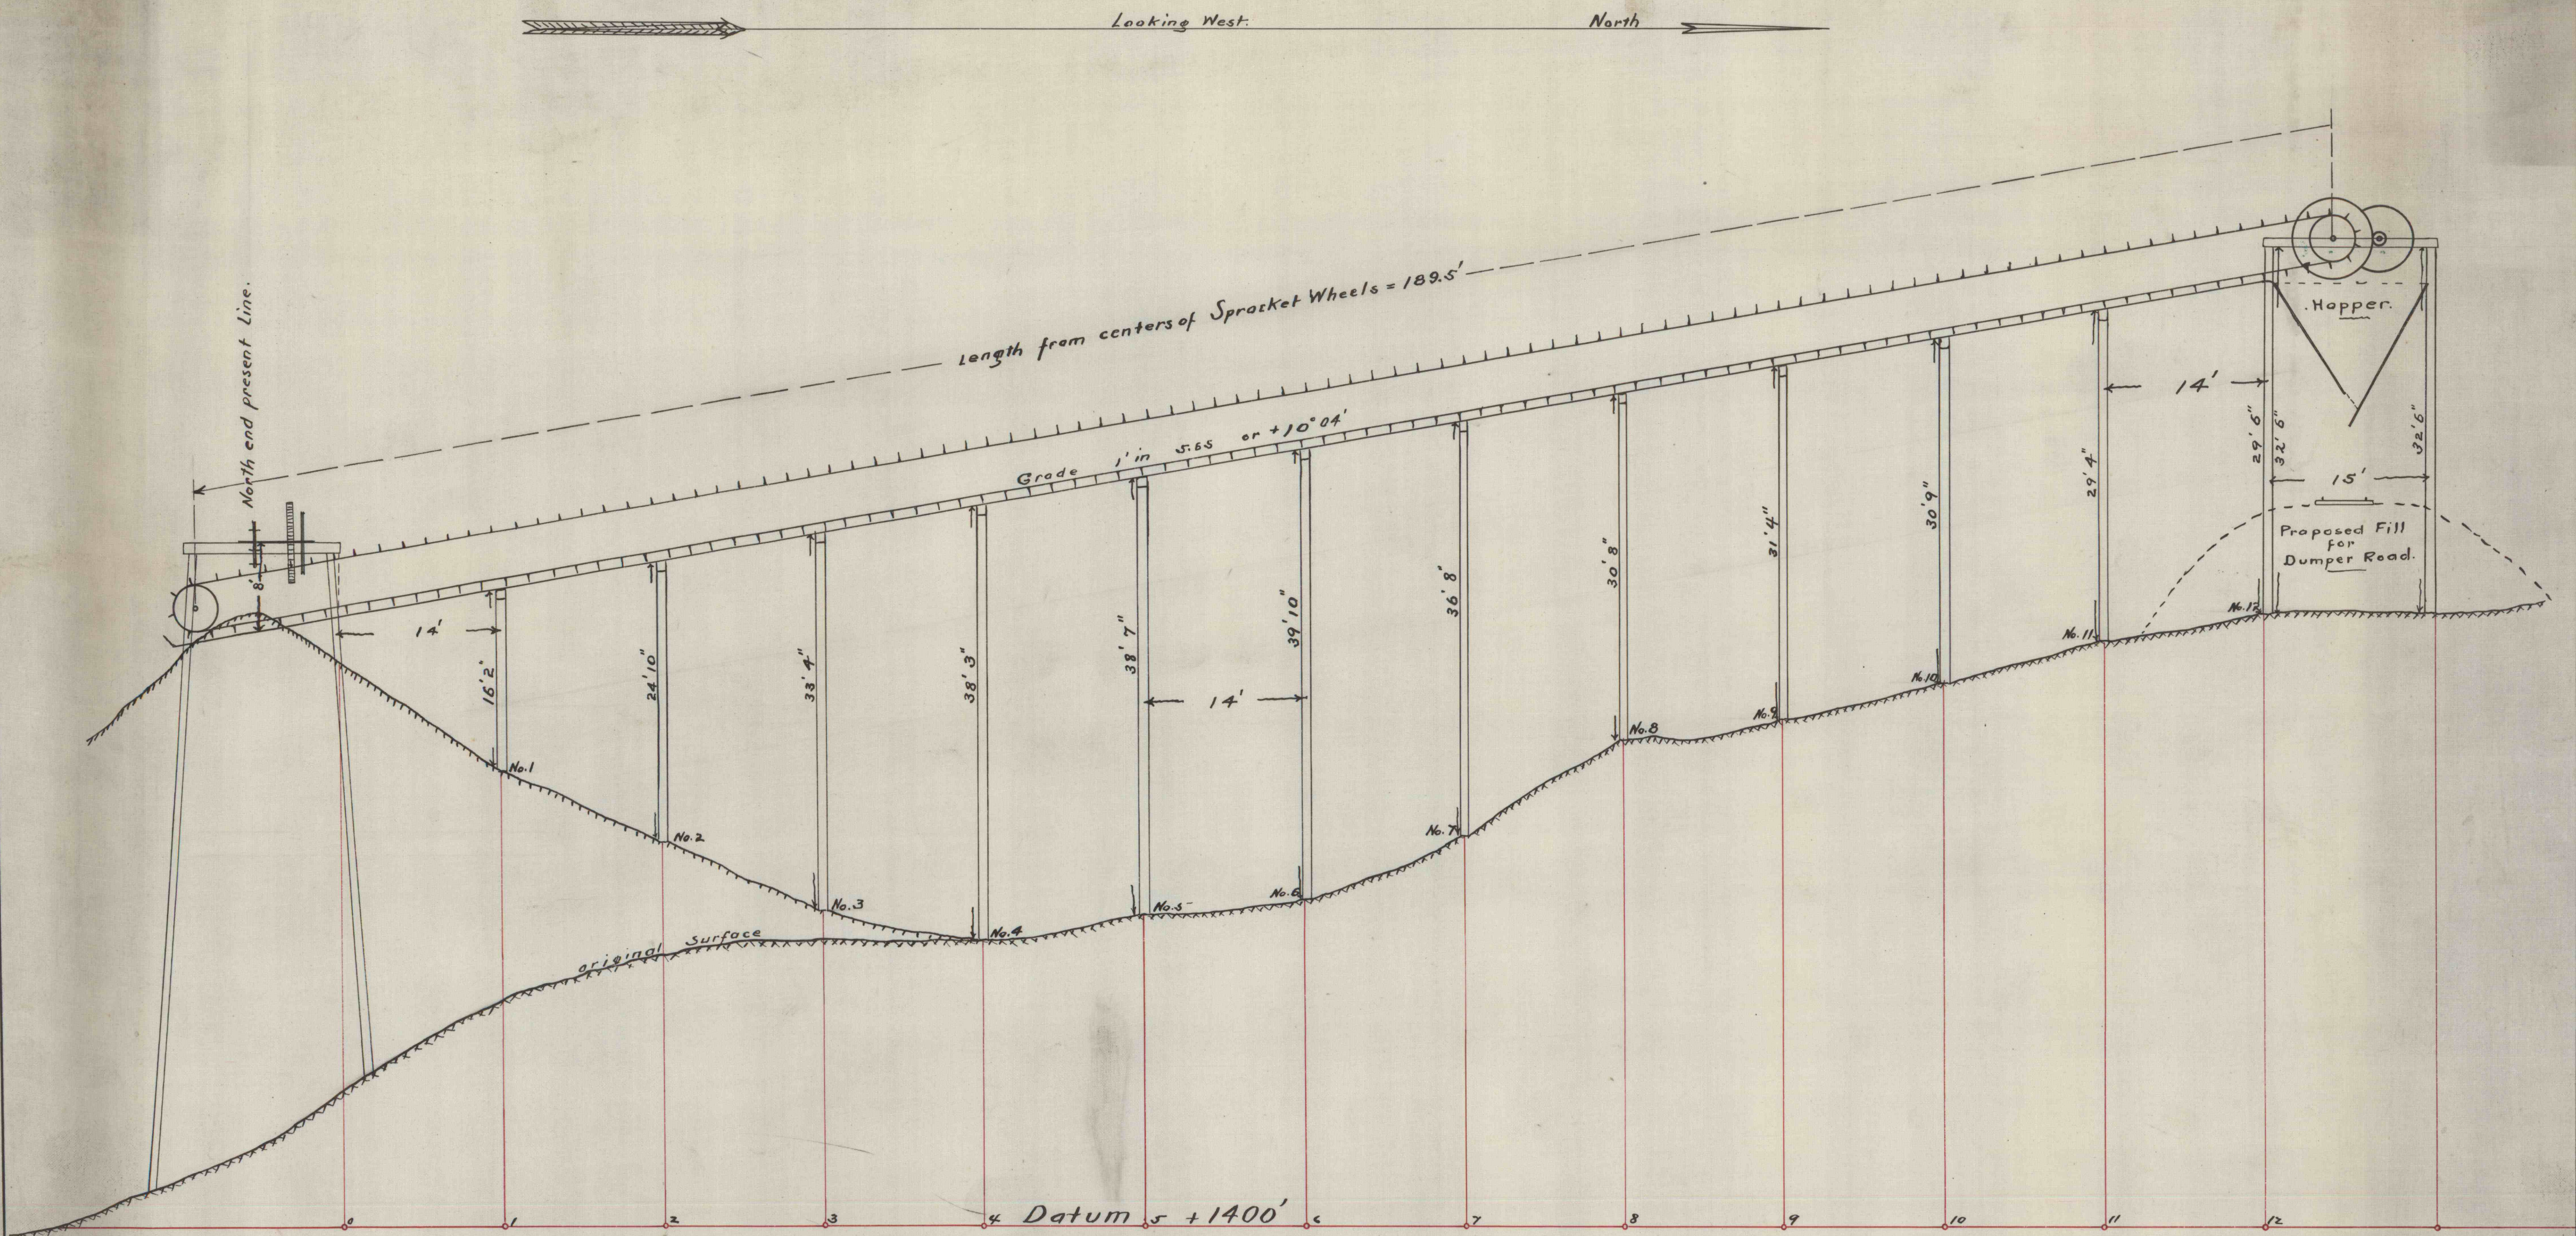

Scale 1" = 10'

~ Kehley's Run Colliery ~

Profile of proposed extension of dirt Conveyor, north from West end of present line.

~ Pottsville, May 3, 1904 ~

Heber S. Thompson } Engineers ~
James Archbald, Jr. }