


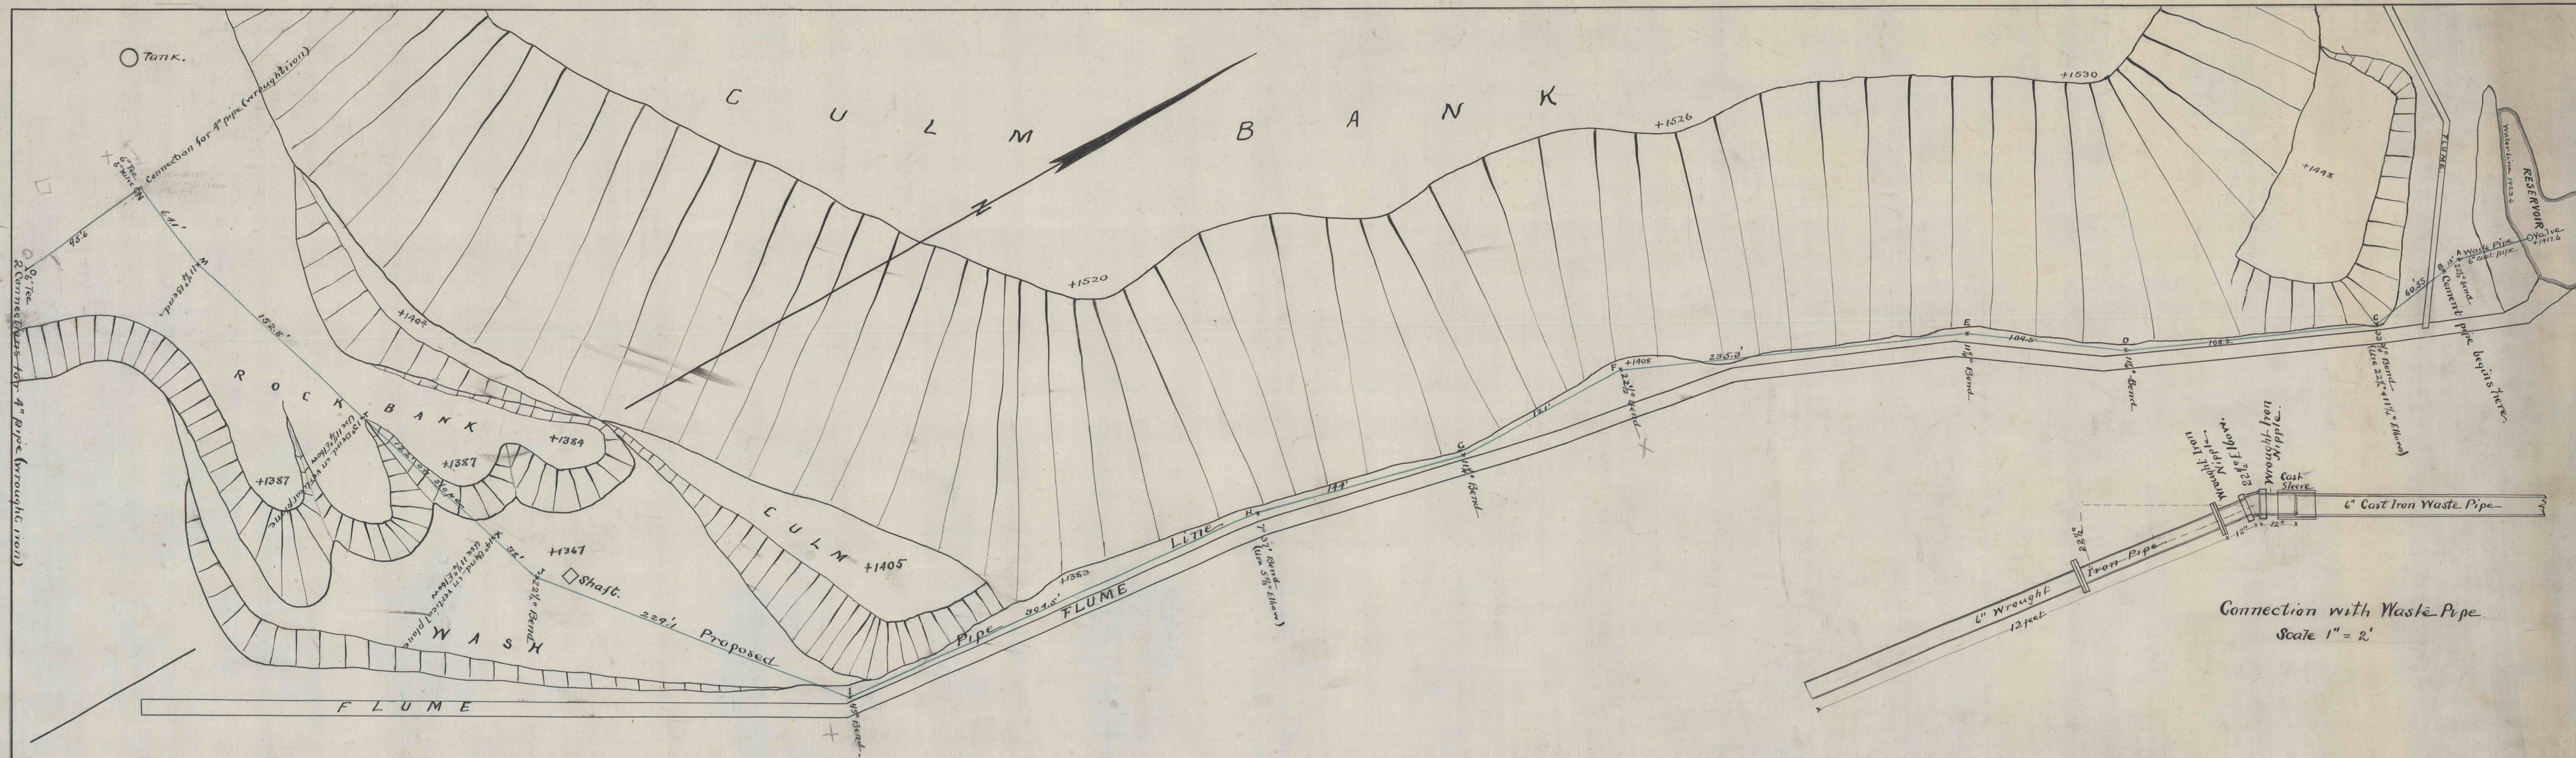

Kehley's Run Colliery,

Location for proposed pipe line.

Scale 1" = 50'

Pottsville, Pa. Oct. 16, 1902.

Heber S. Thompson, Eng'g.
James Archbald, Jr.

Distances given are from center to center of elbows.
Location of elbows may be changed 12" either way to suit pipe lengths.