
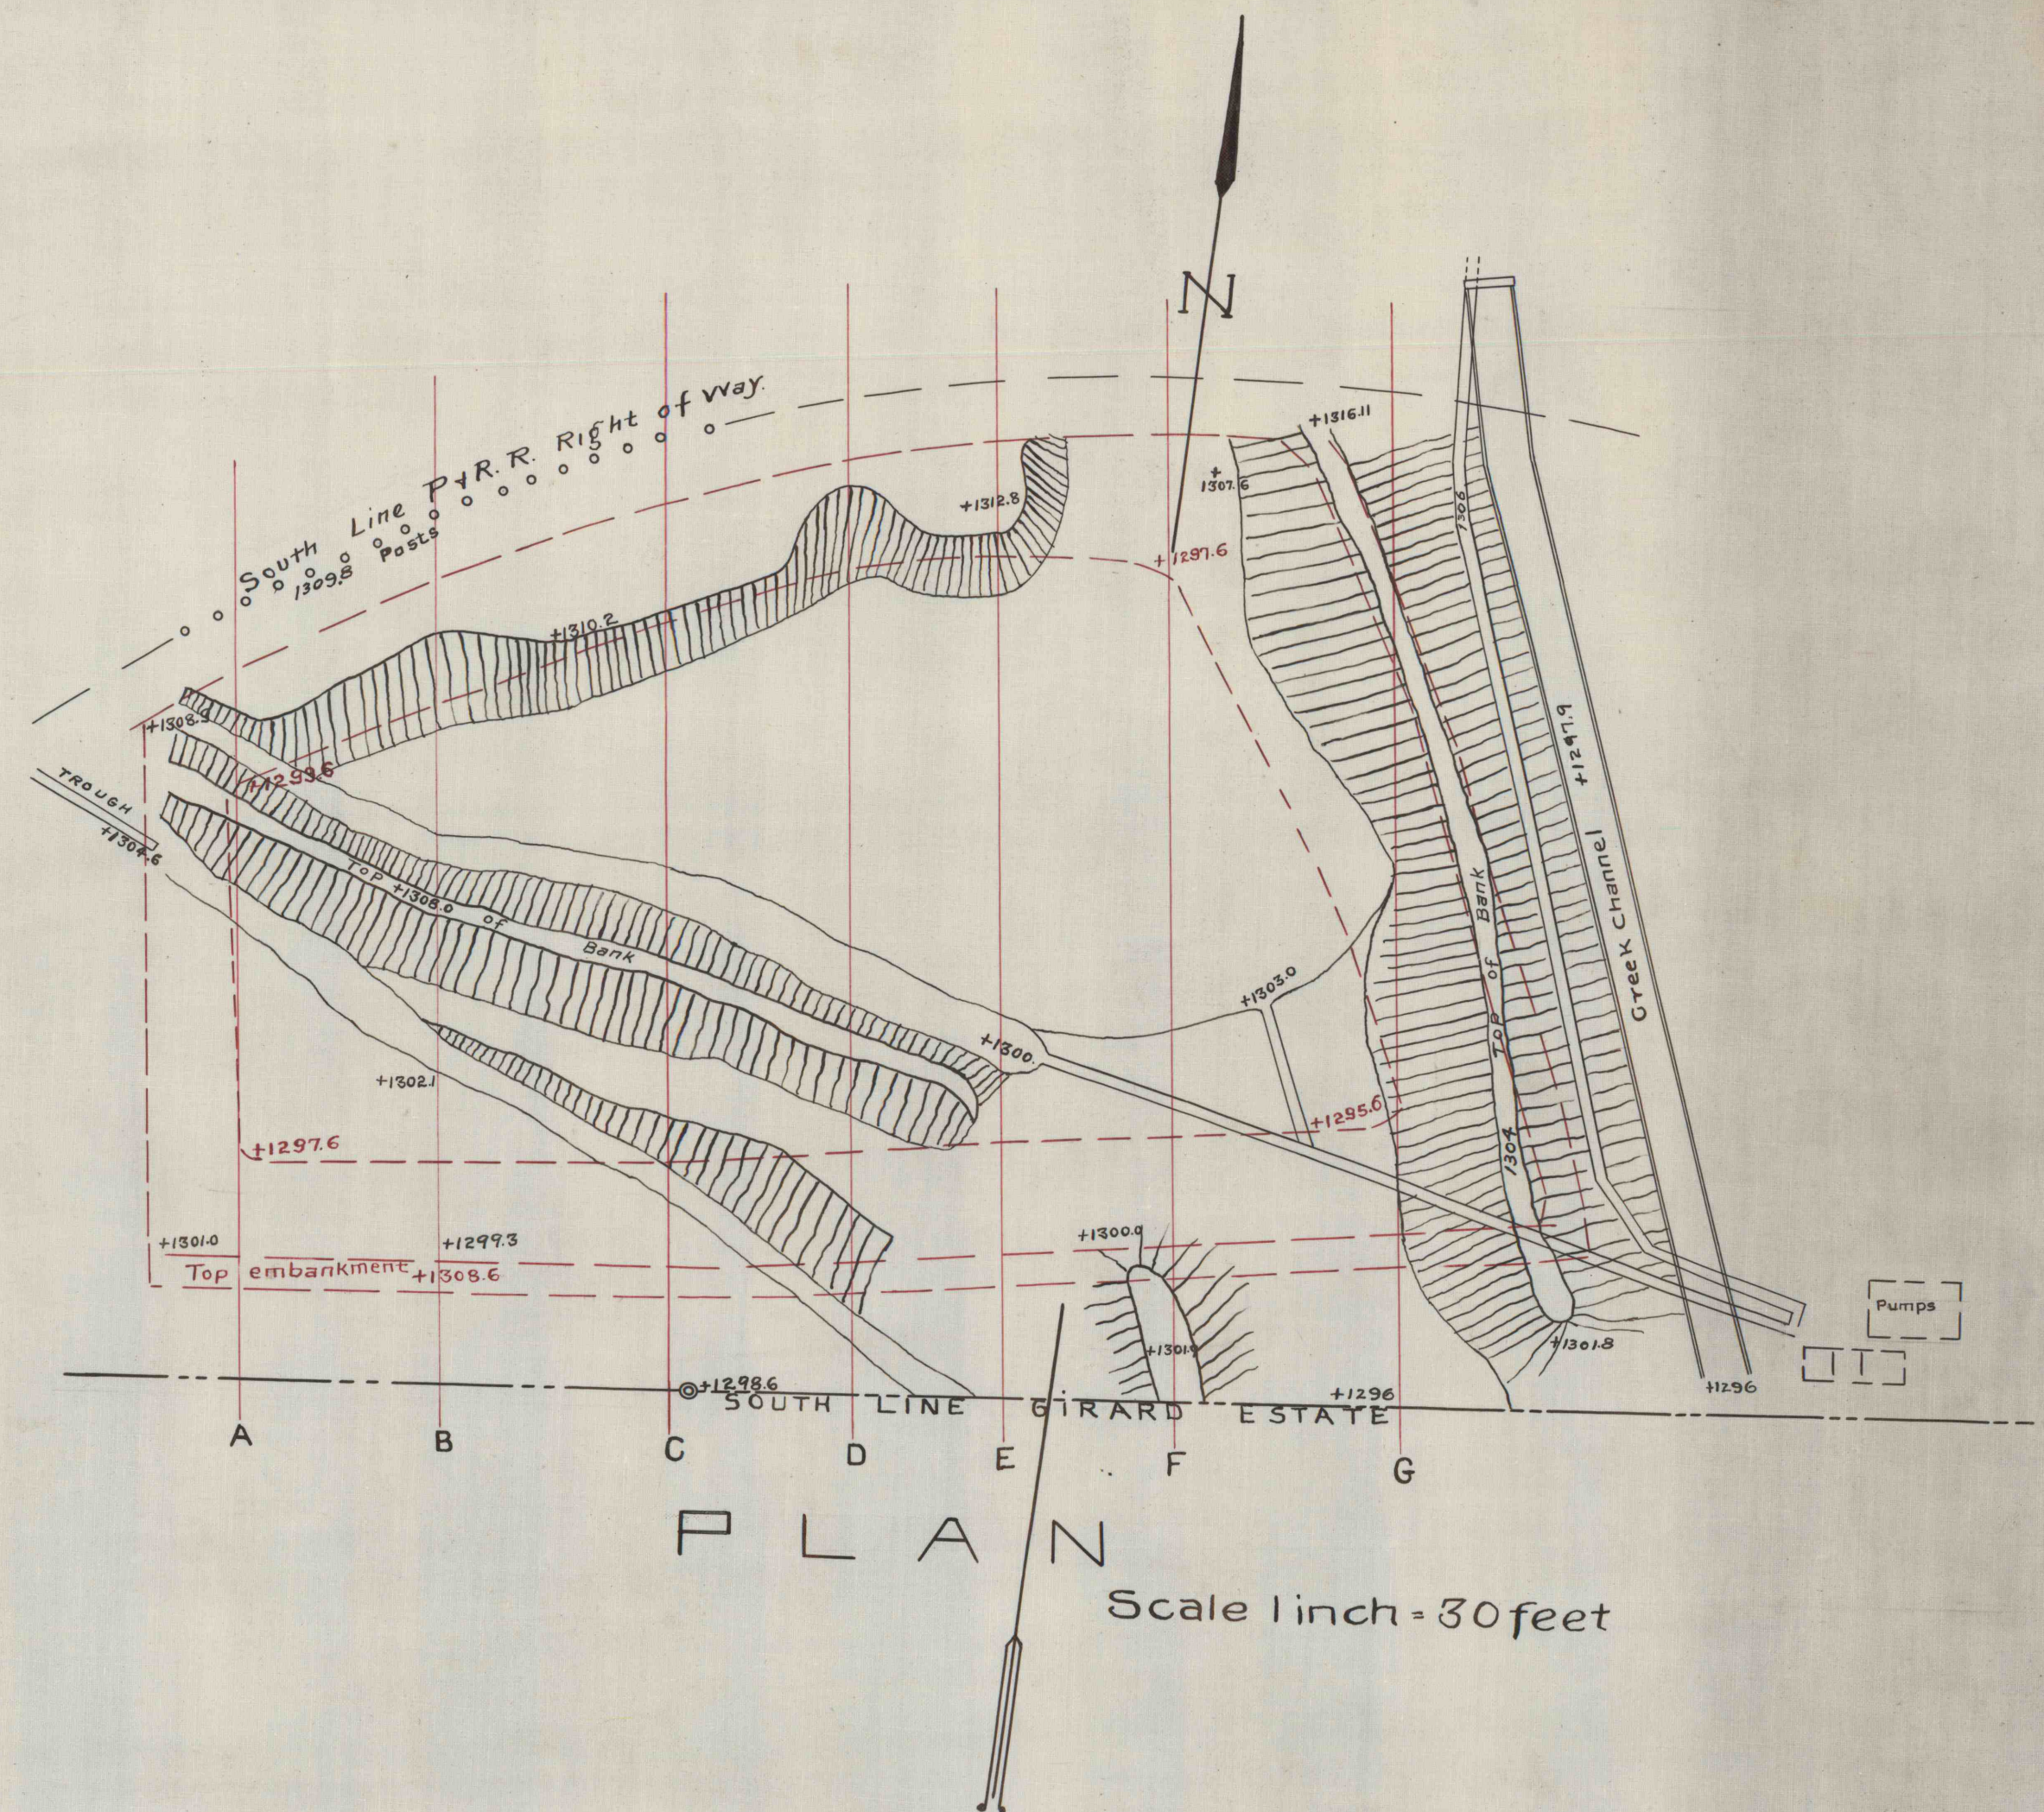


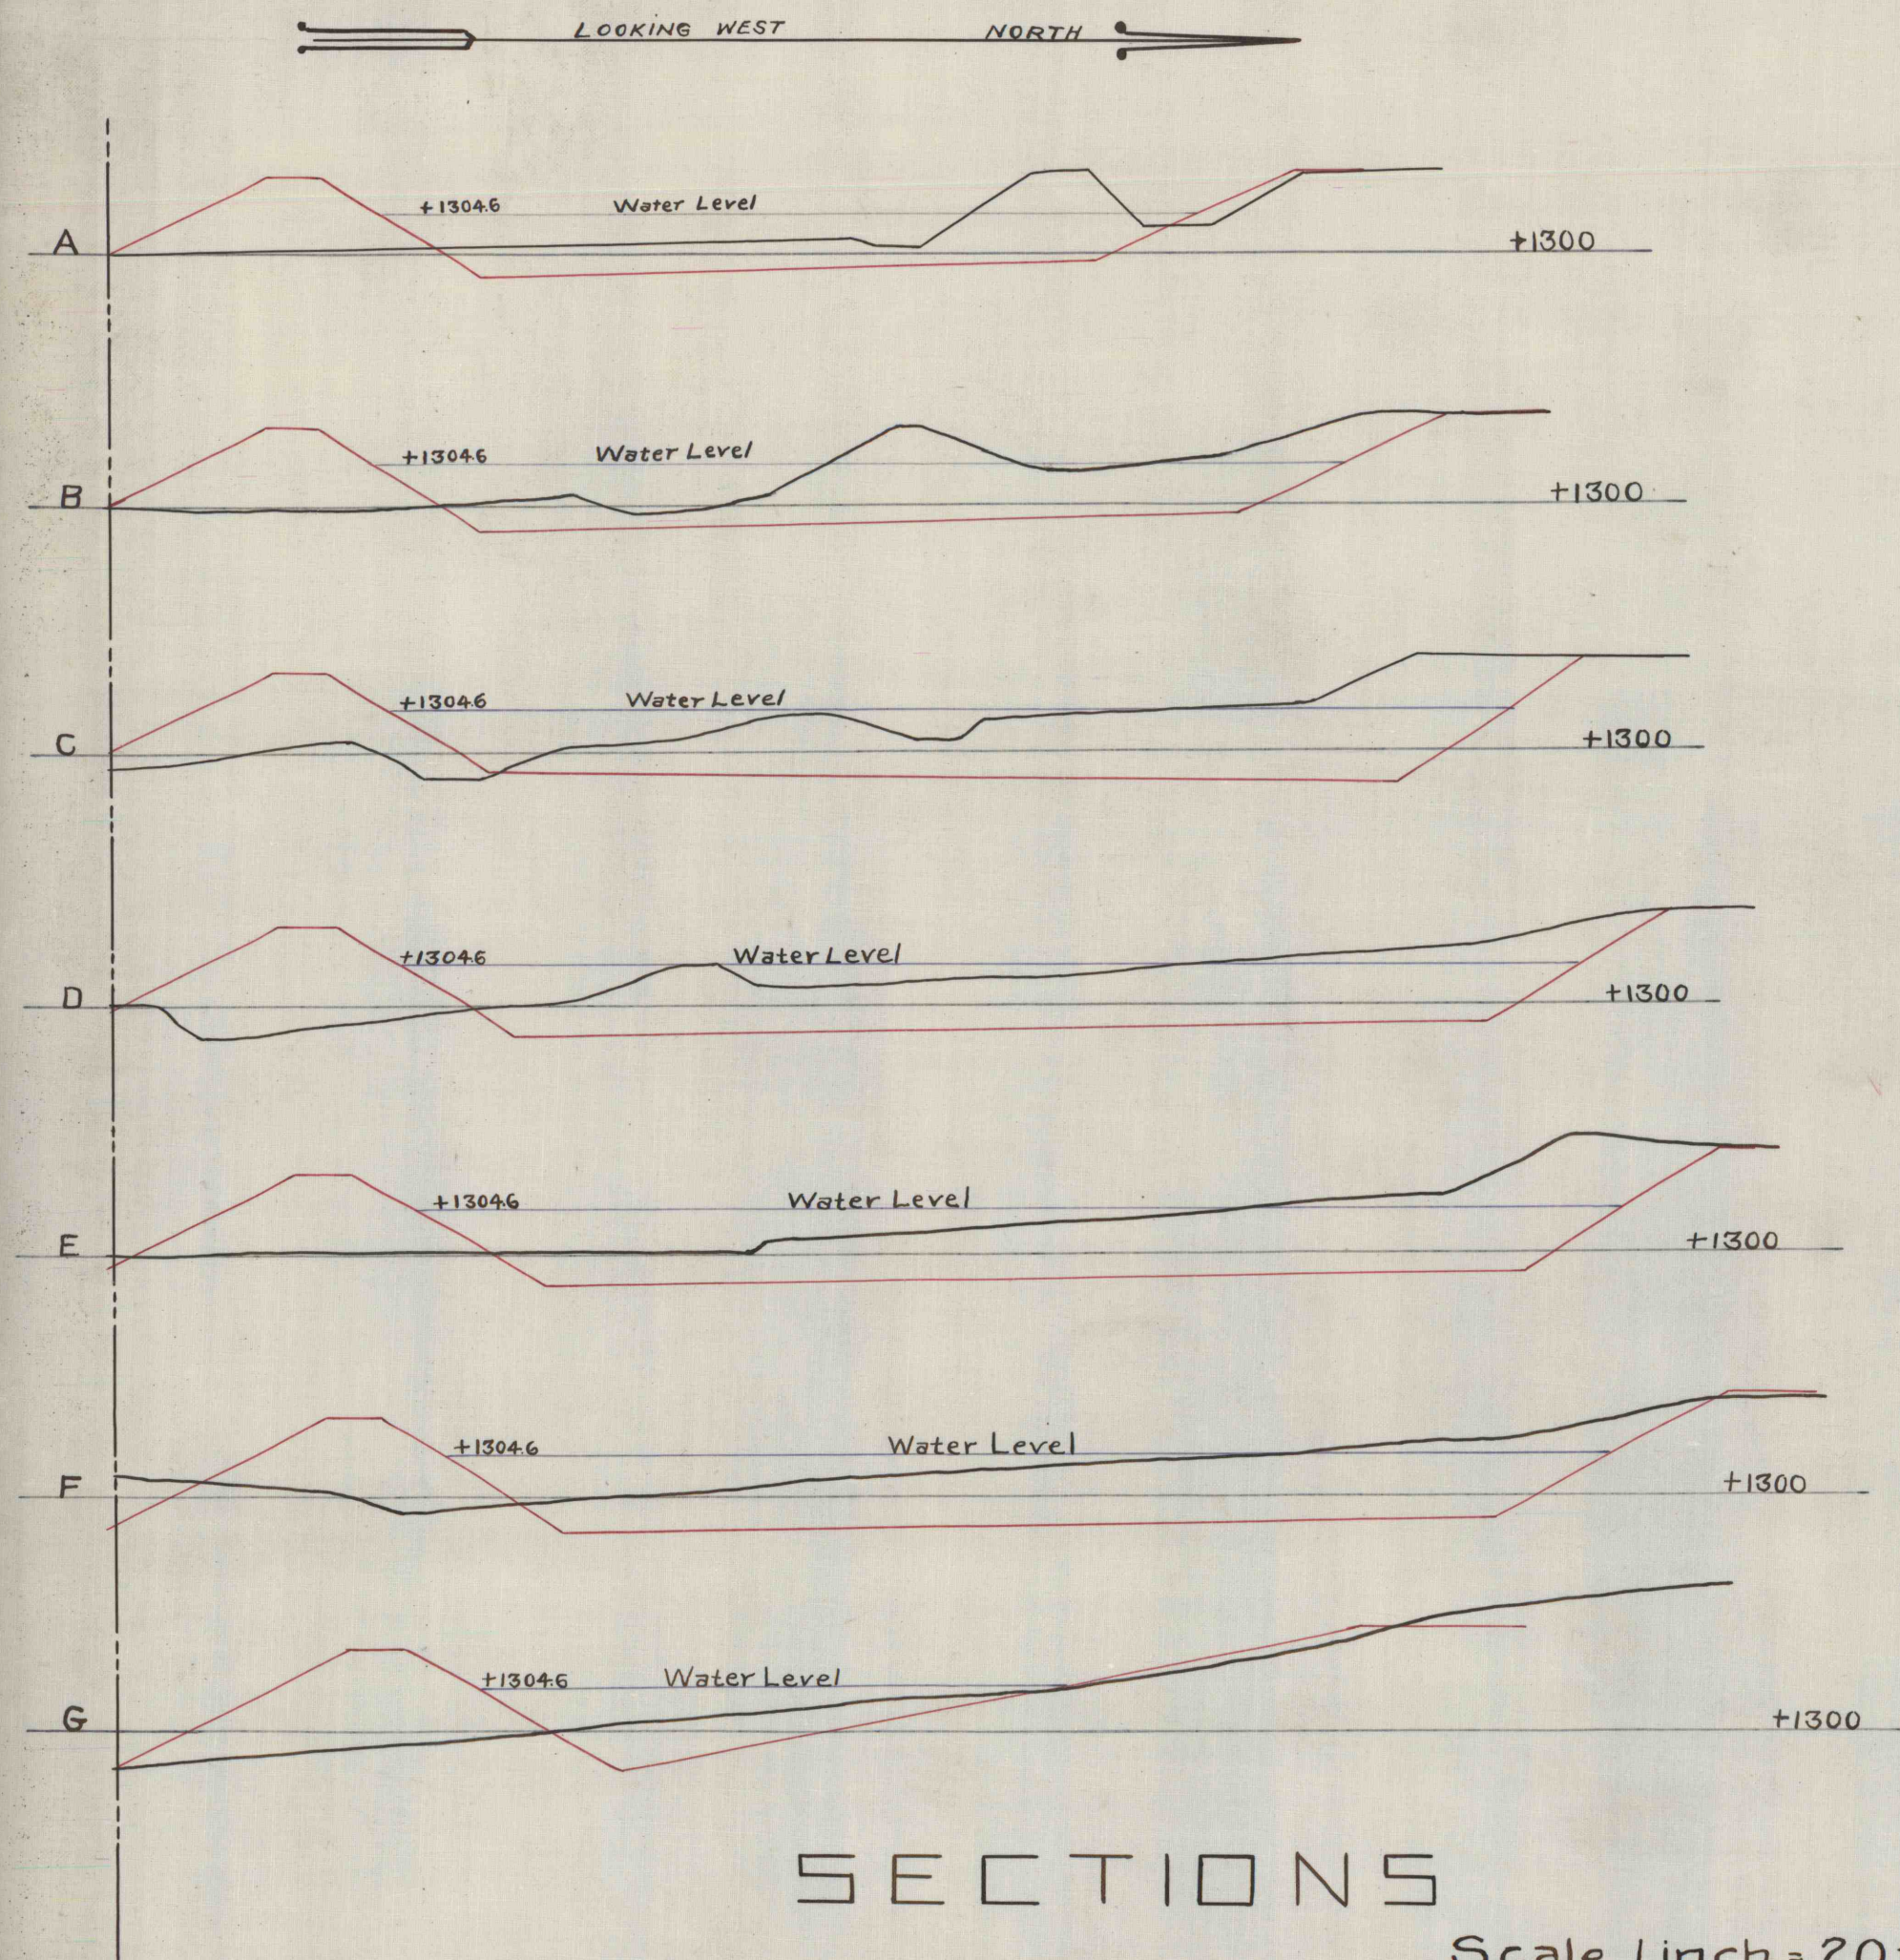

KEHLEYS RUN COLLIERY
Proposed Reservoir
Pottsville, Pa.,
July 19, 1911.

James Archbald, Jr.,
ENGINEER.