


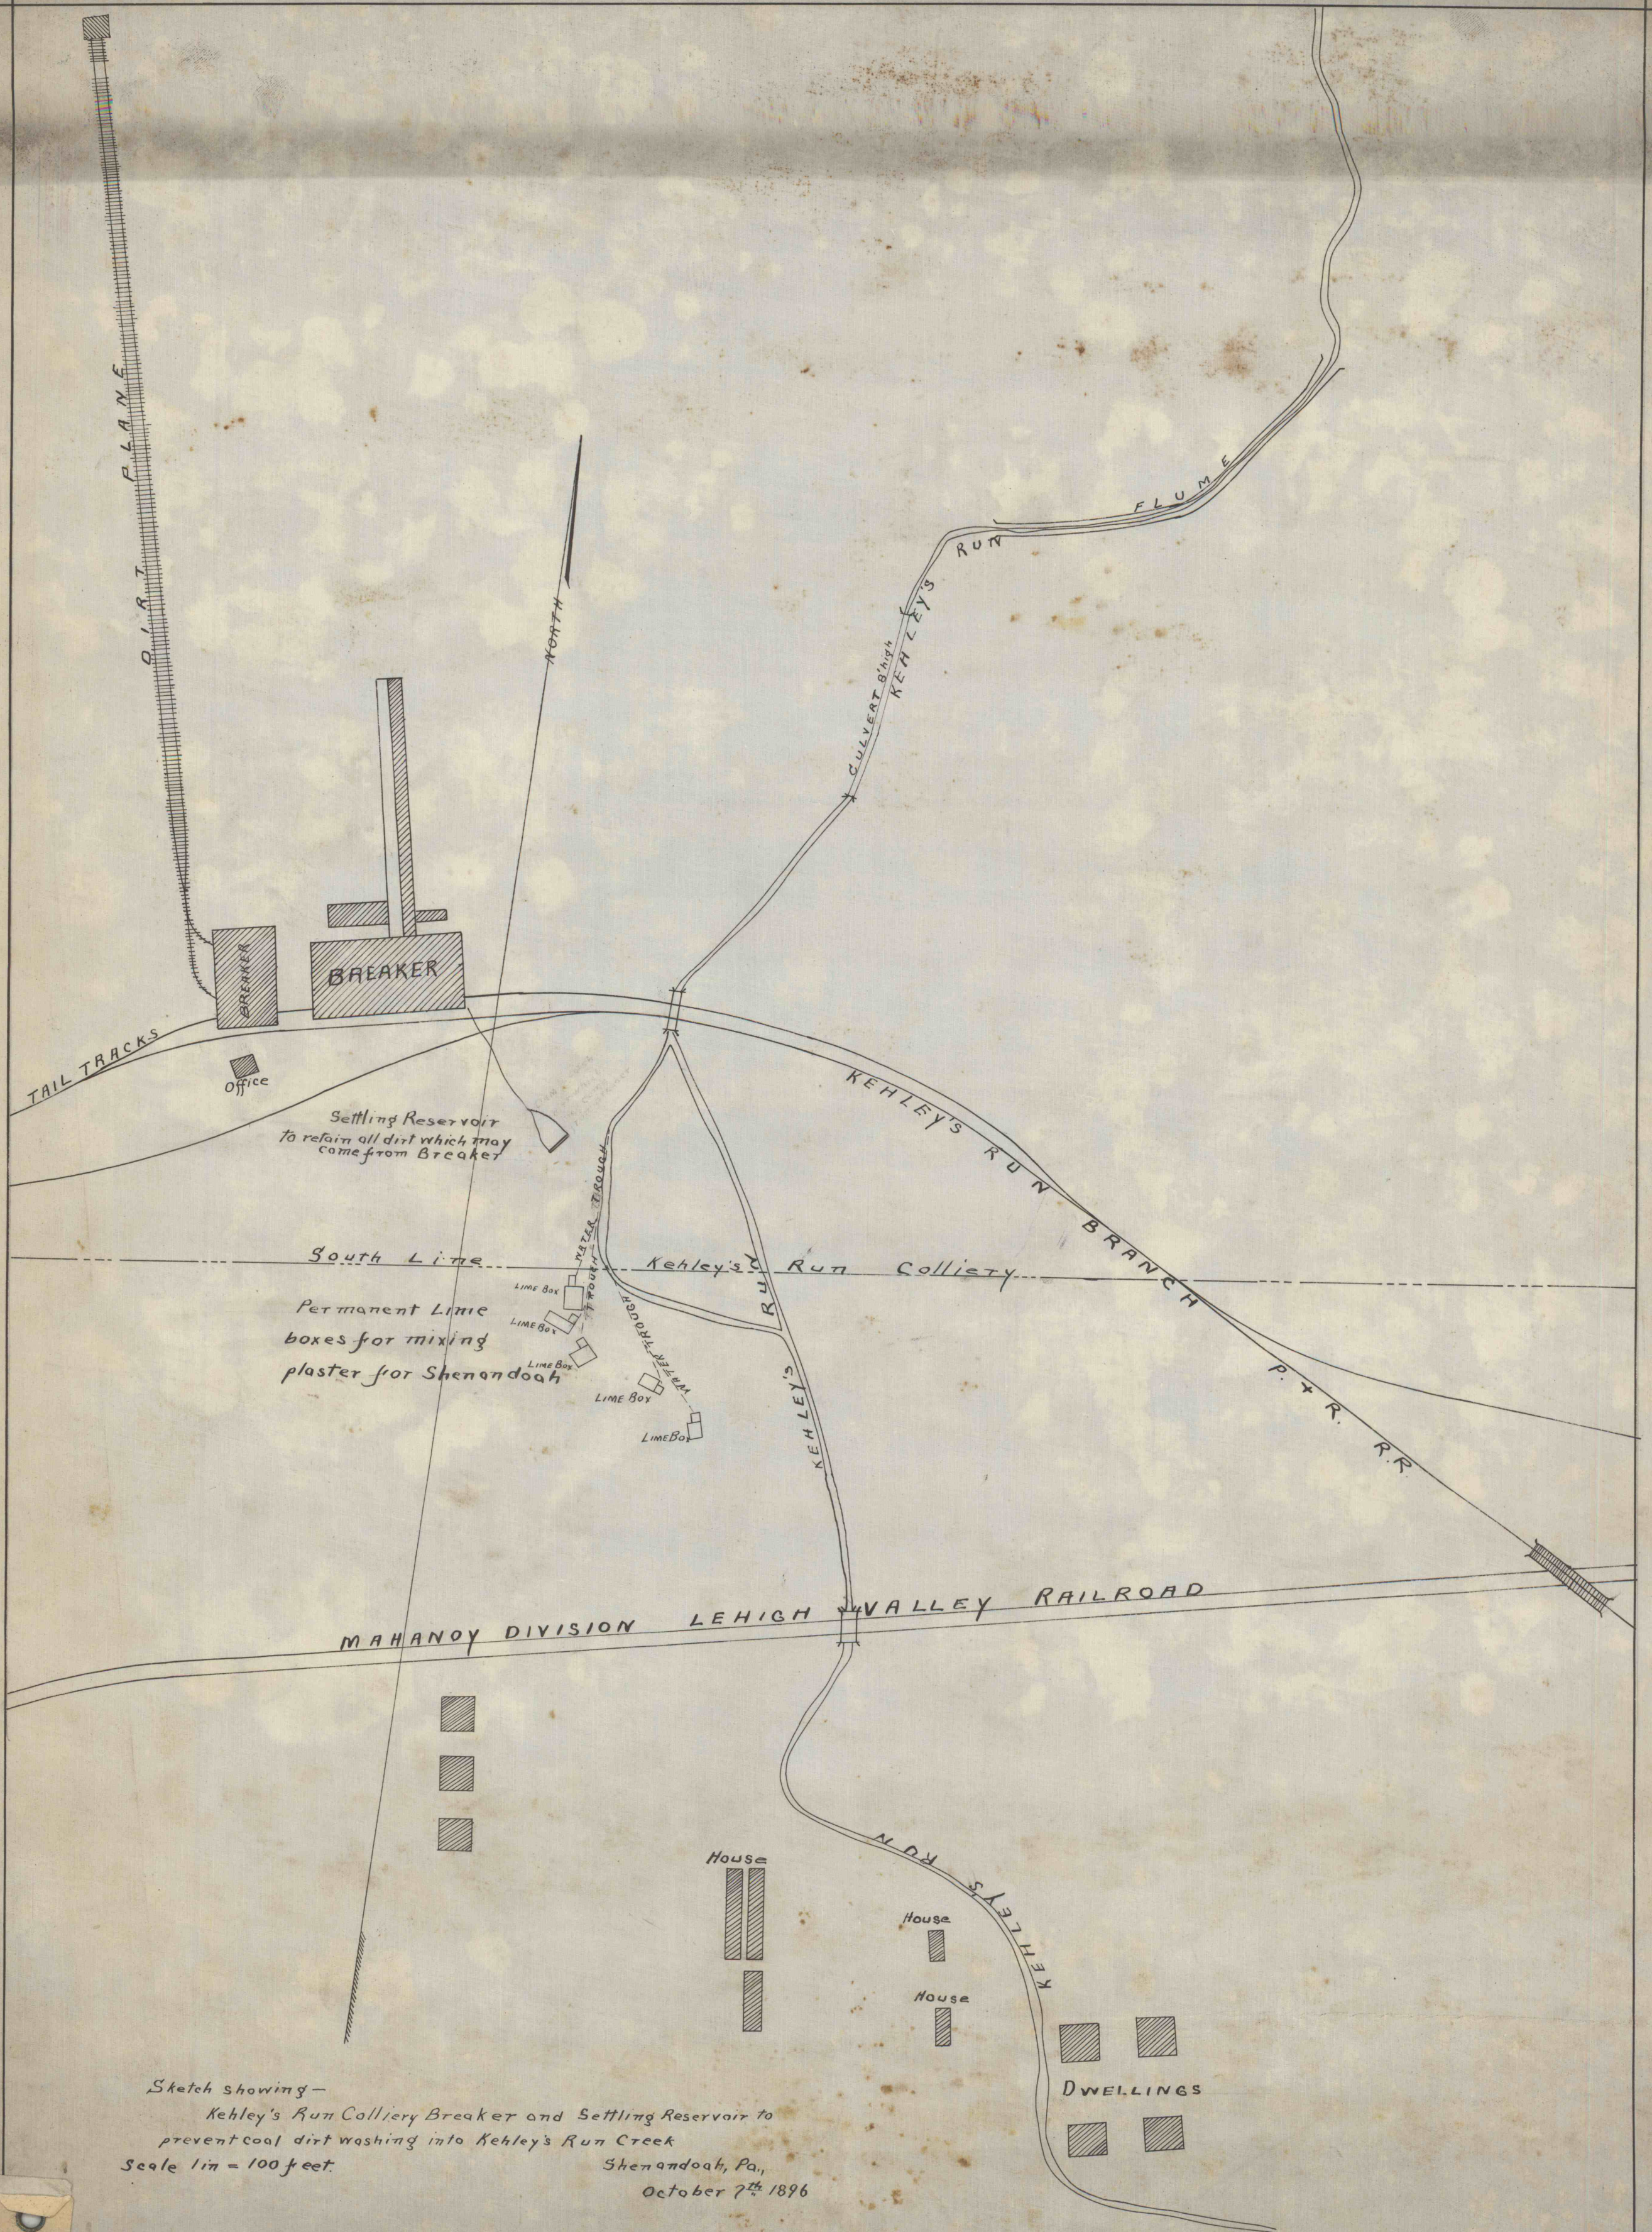

Sketch showing -
 Kehley's Run Colliery Breaker and Settling Reservoir to
 prevent coal dirt washing into Kehley's Run Creek
 Scale 1 in = 100 feet.
 Shenandoah, Pa.,
 October 7th 1896