


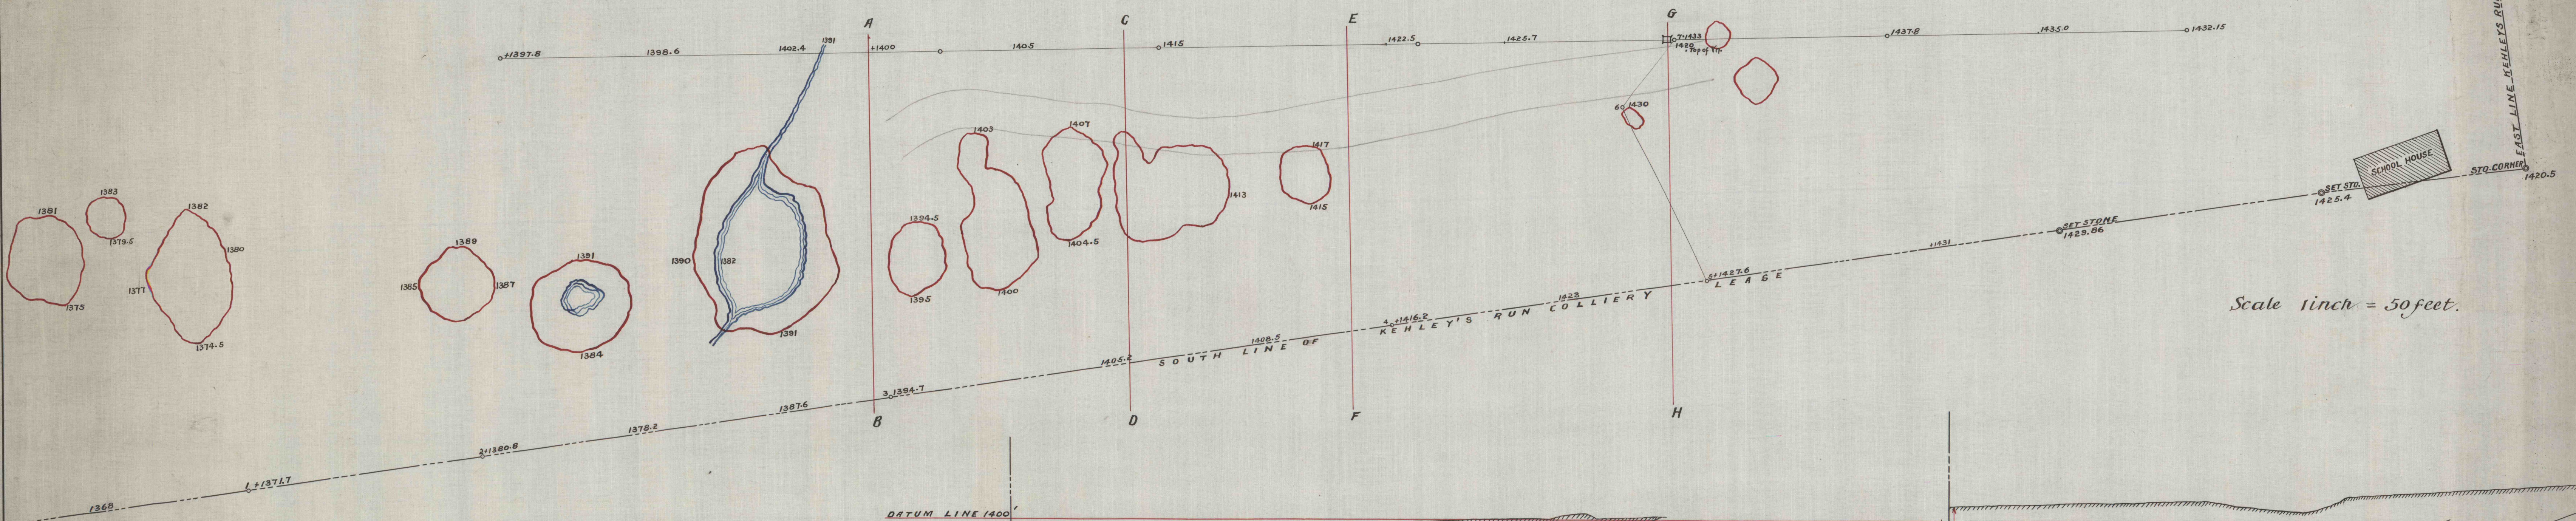

Map & Sections

KEHLEY'S RUN COLLIERY

SHOWING
PORTION OF MAMMOTH BED PROPOSED TO BE STRIPPED

Pottsville Pa.

Nov. 23, 1906.

James Archbald, Jr.
MINING ENGINEER

