


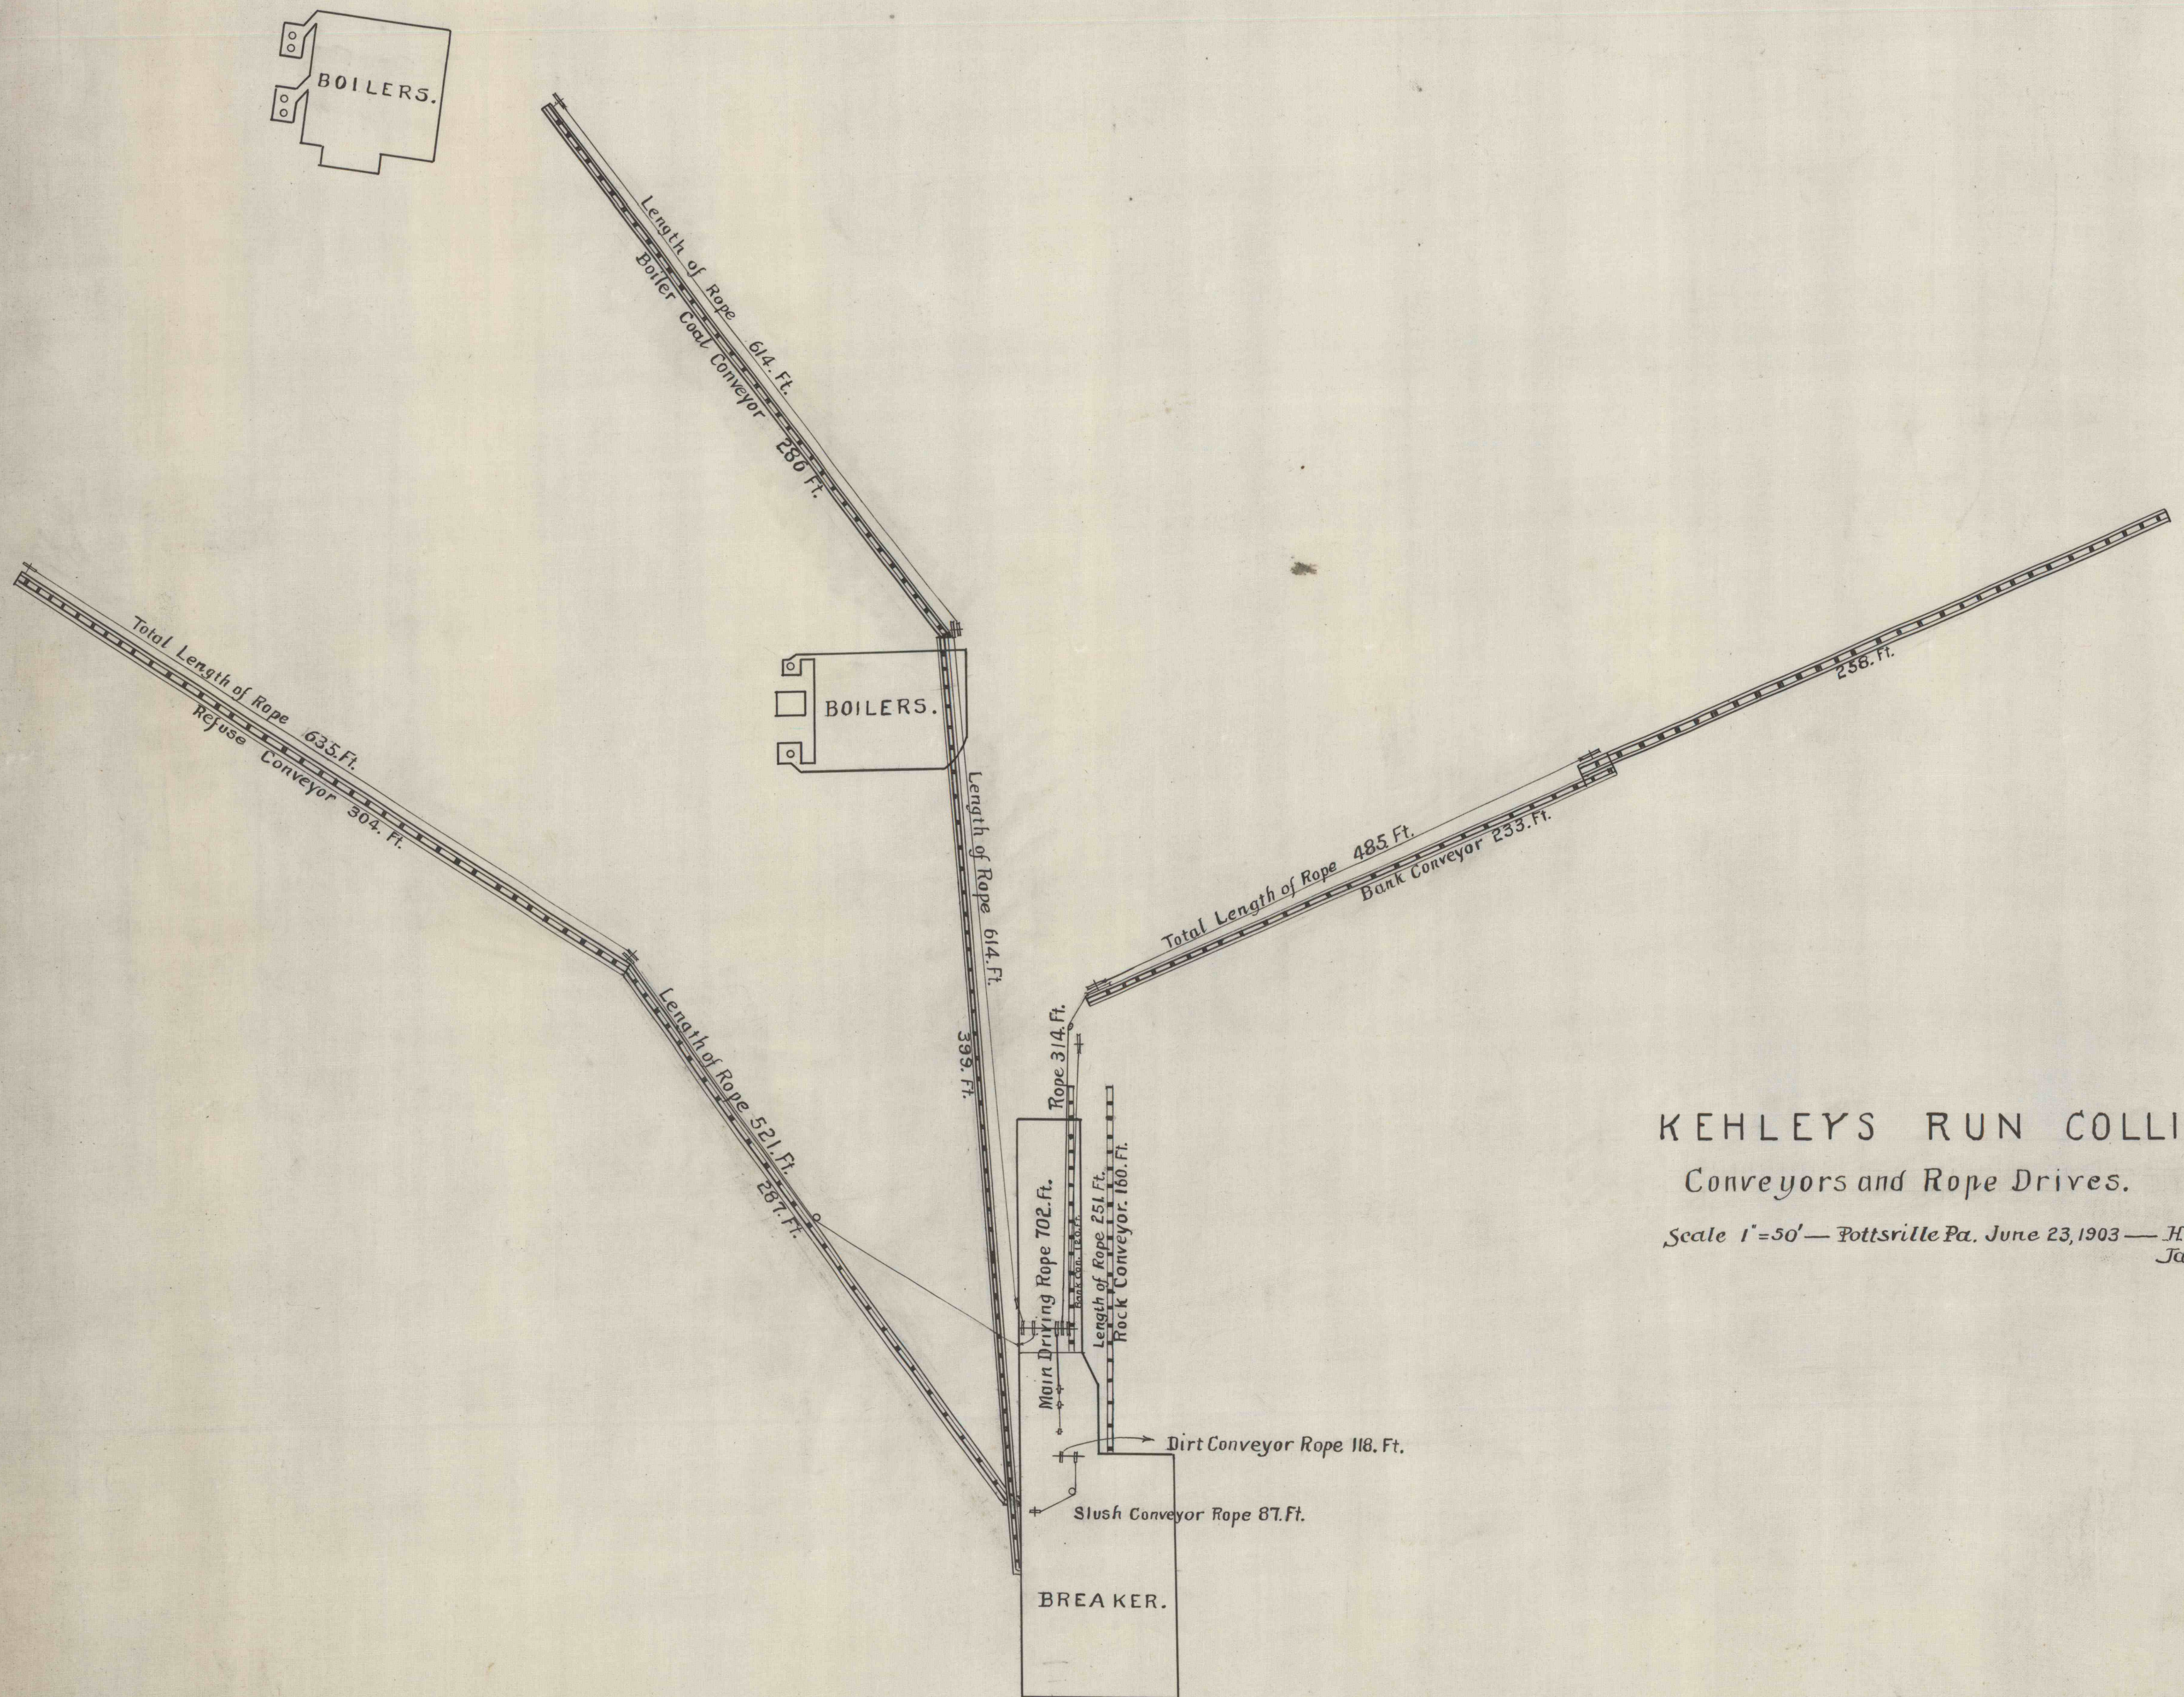

KEHLEYS RUN COLLIERY.

Conveyors and Rope Drives.

Scale 1"=50' — Pottsville Pa. June 23, 1903 — Heber S. Thompson
James Archbald Jr.
ENGINEERS.