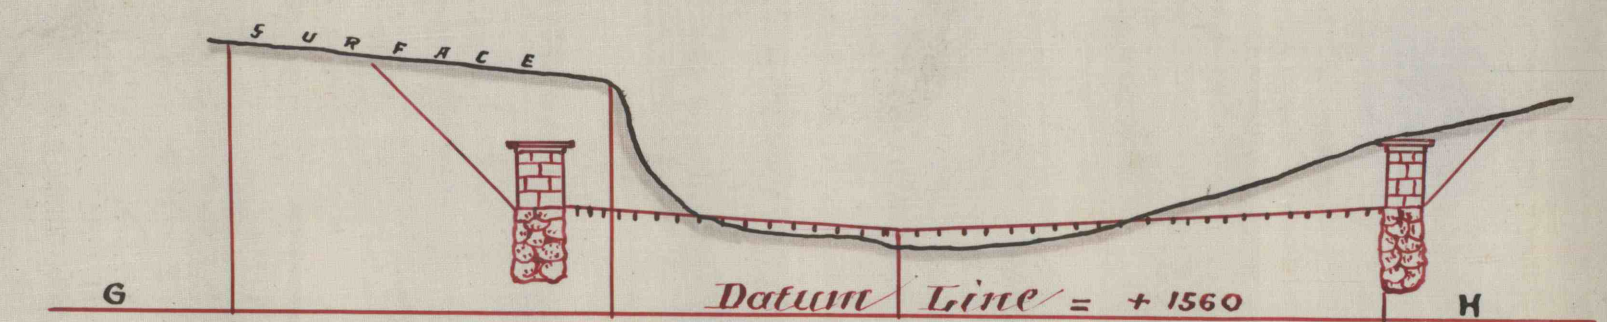
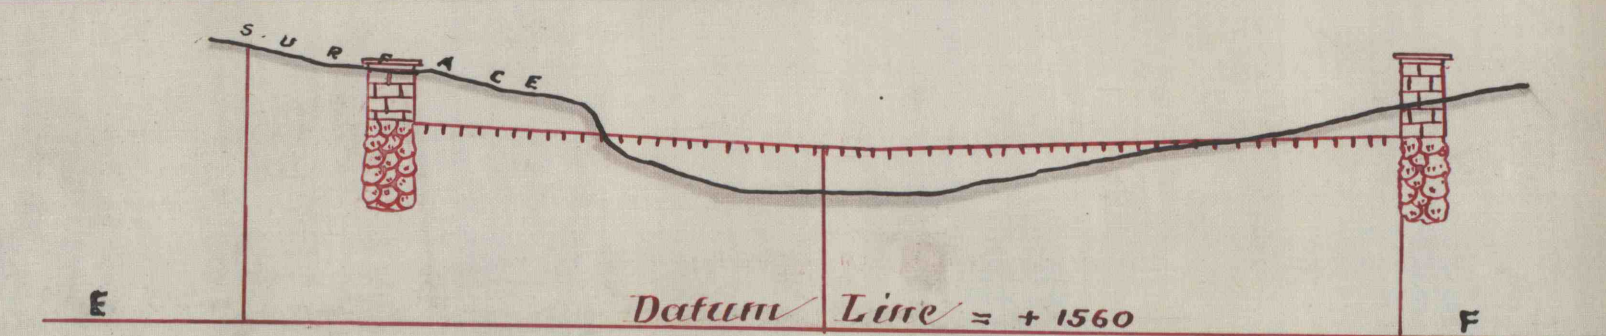
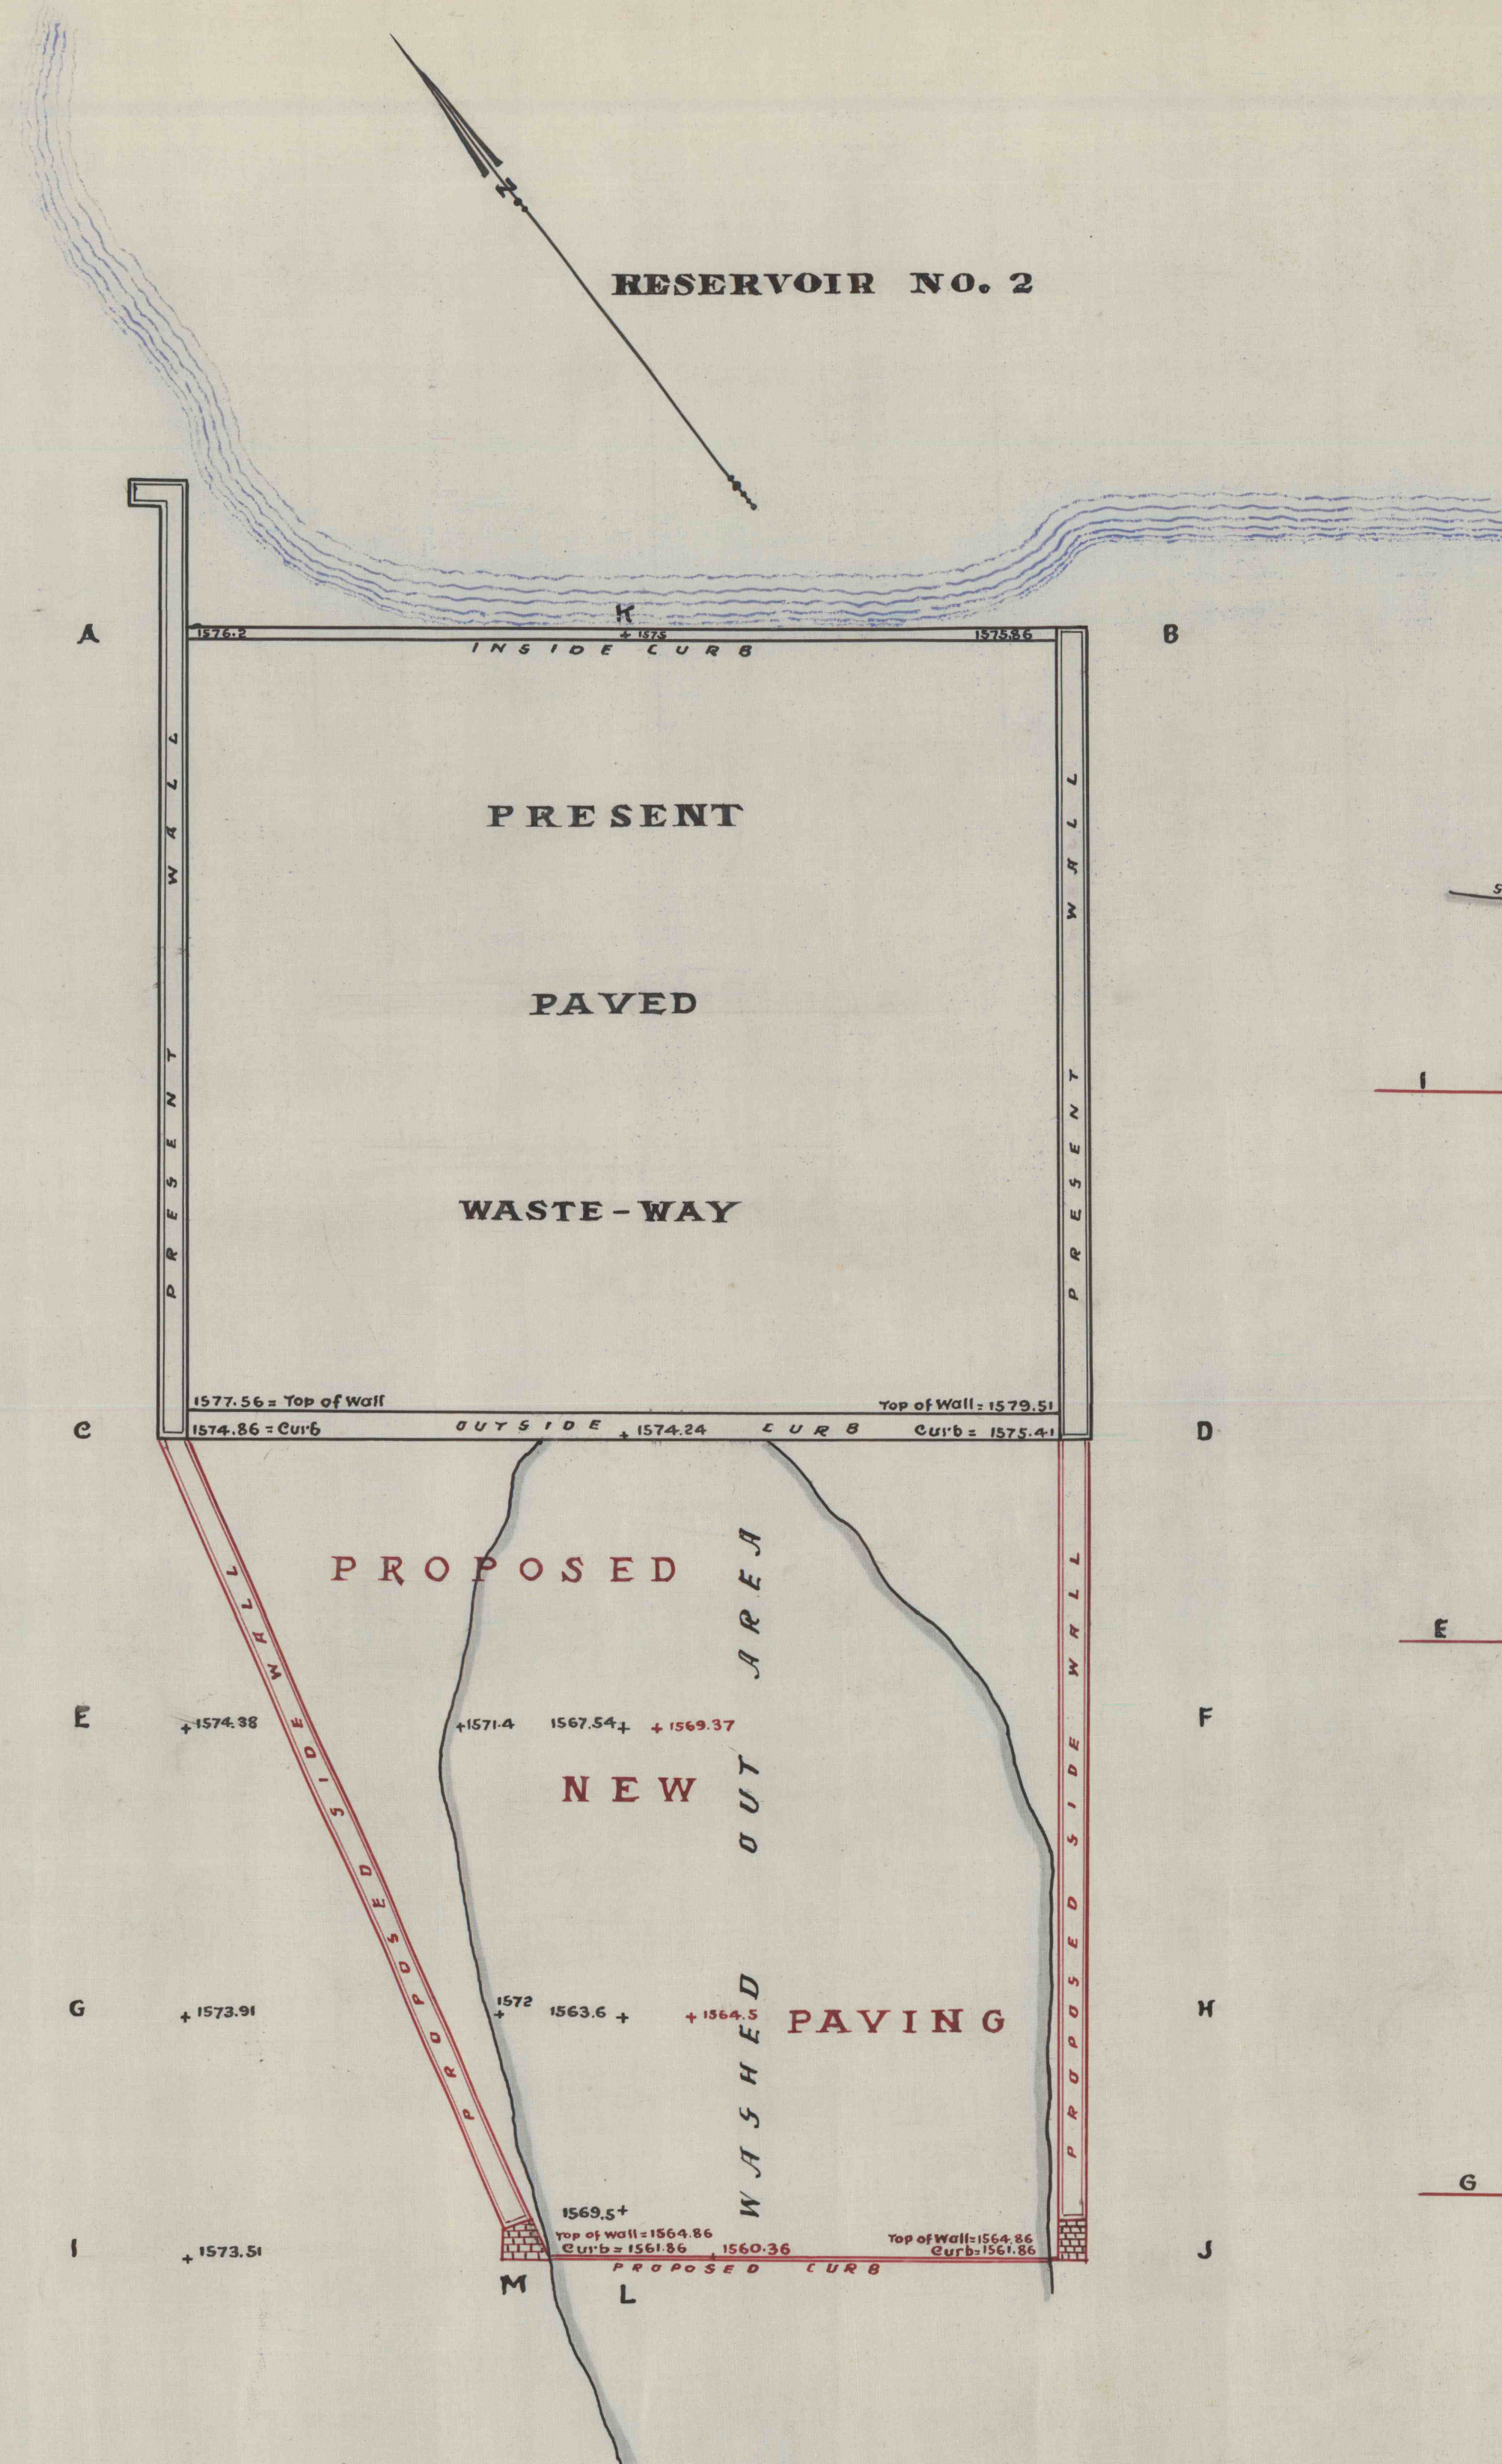
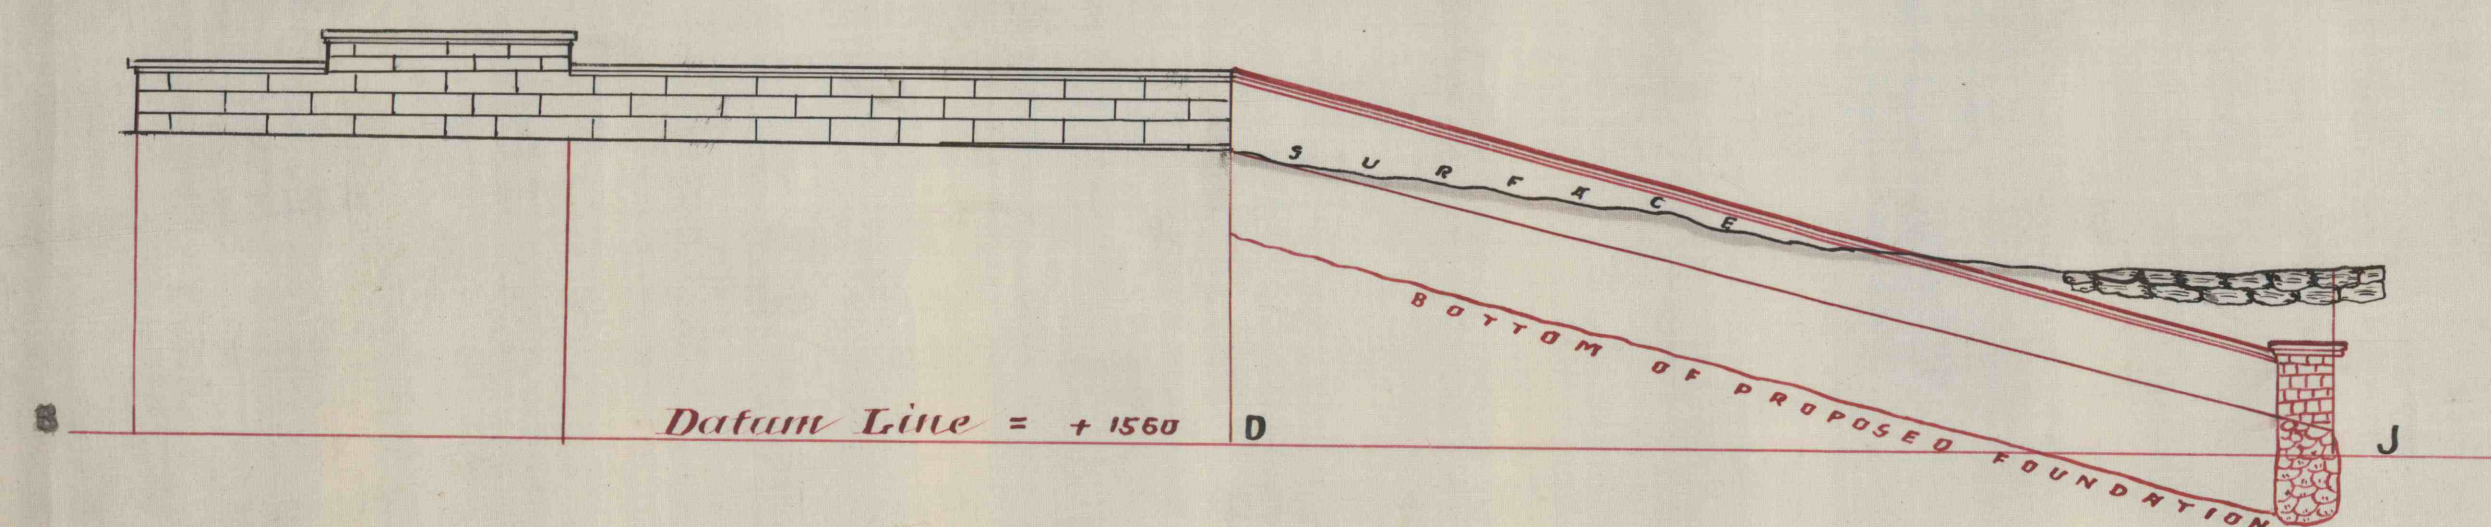
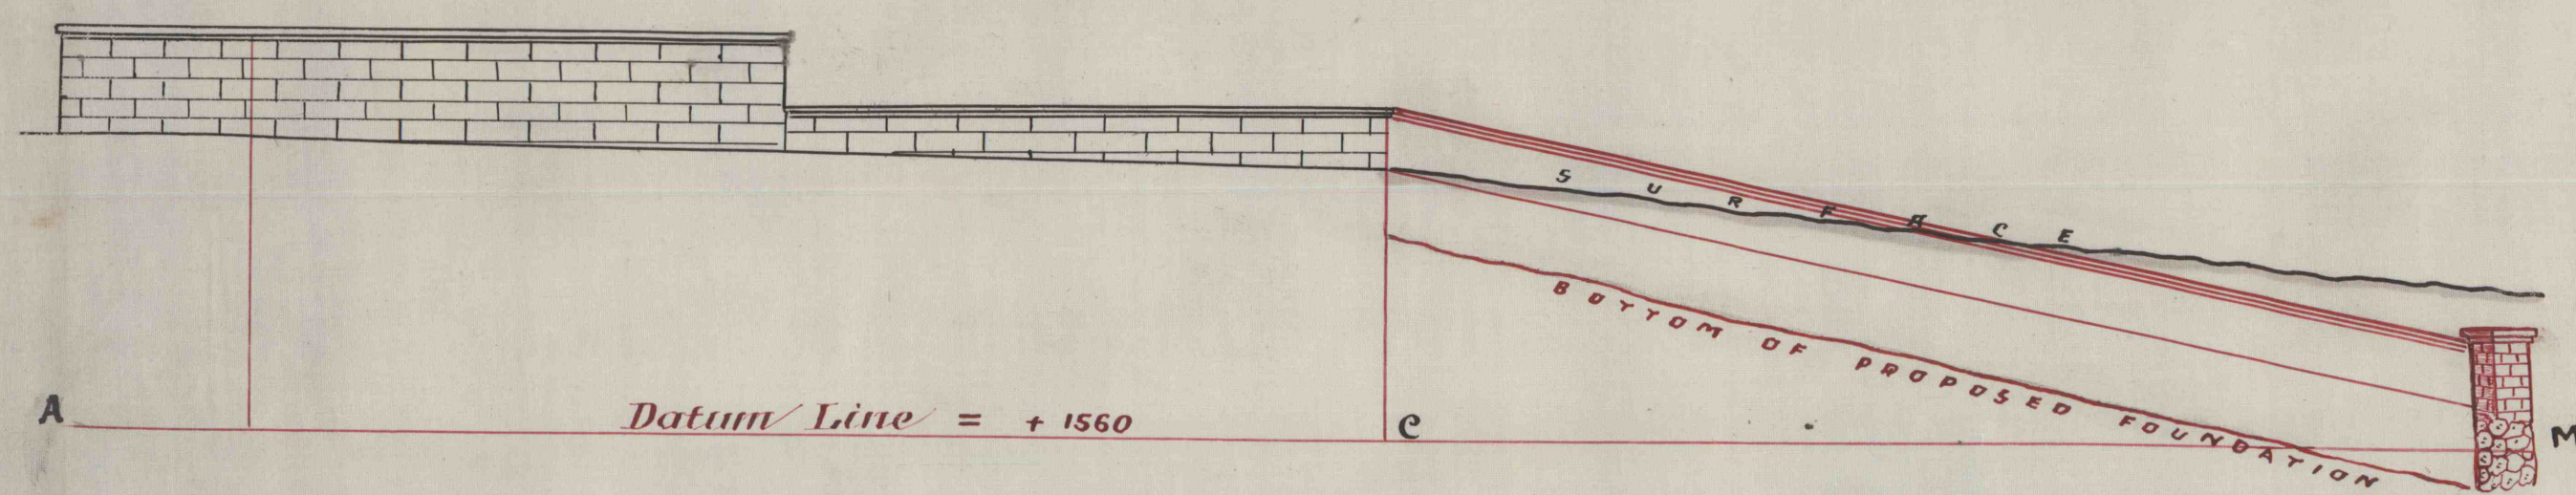
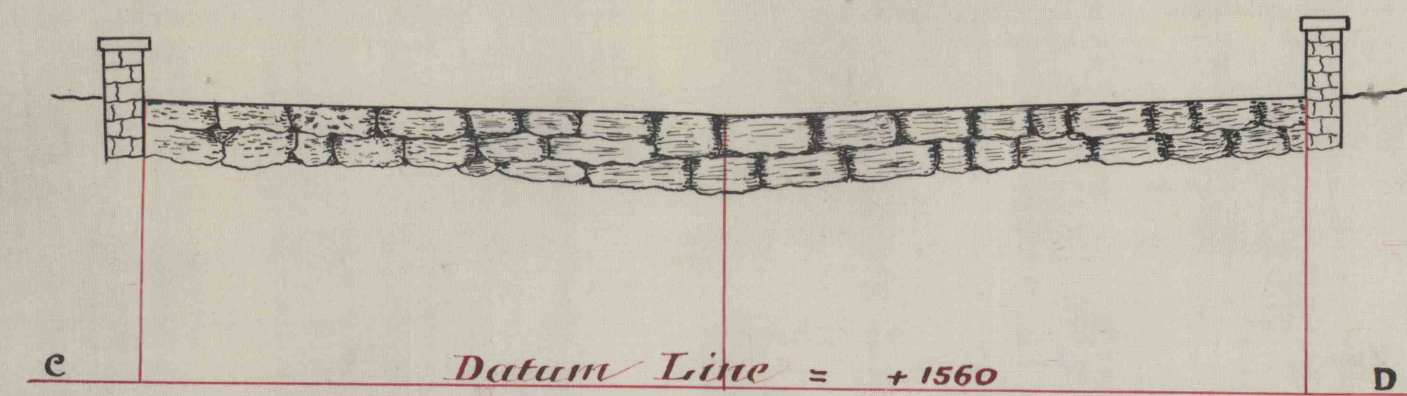


Plan & Sections
EXTENSION OF WASTE-WAY
 AT
RESERVOIR NO. 2
 OF THE
GIRARD WATER COMPANY ON LOST CREEK.

Scale 1 inch = 10 feet — Pottsville, Pa., May 1, 1902. — Heber S. Thompson, ENGR. & GEN'L. MGR.