


SECTION VALVE HOUSE

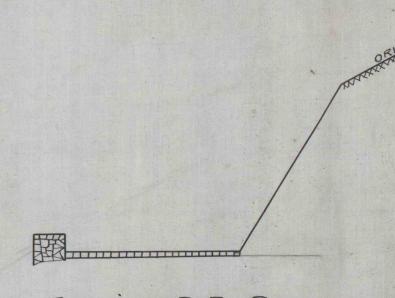

SECTION B-B SPILLYYAY

GROUND LINE ALLOW FOR FOUNDATION

SECTION A-A

GIRARD WATER COMPANY

RESERVOIR NO. 1 AND VALVE HOUSE

WITH

Sections of embankment, spillway and valve house

Scale 1": 20'

Pottsville, Pa., Feb. 1921.

James Archbald,
General Manager,
Girard Water Company.

Scale 20=1"