


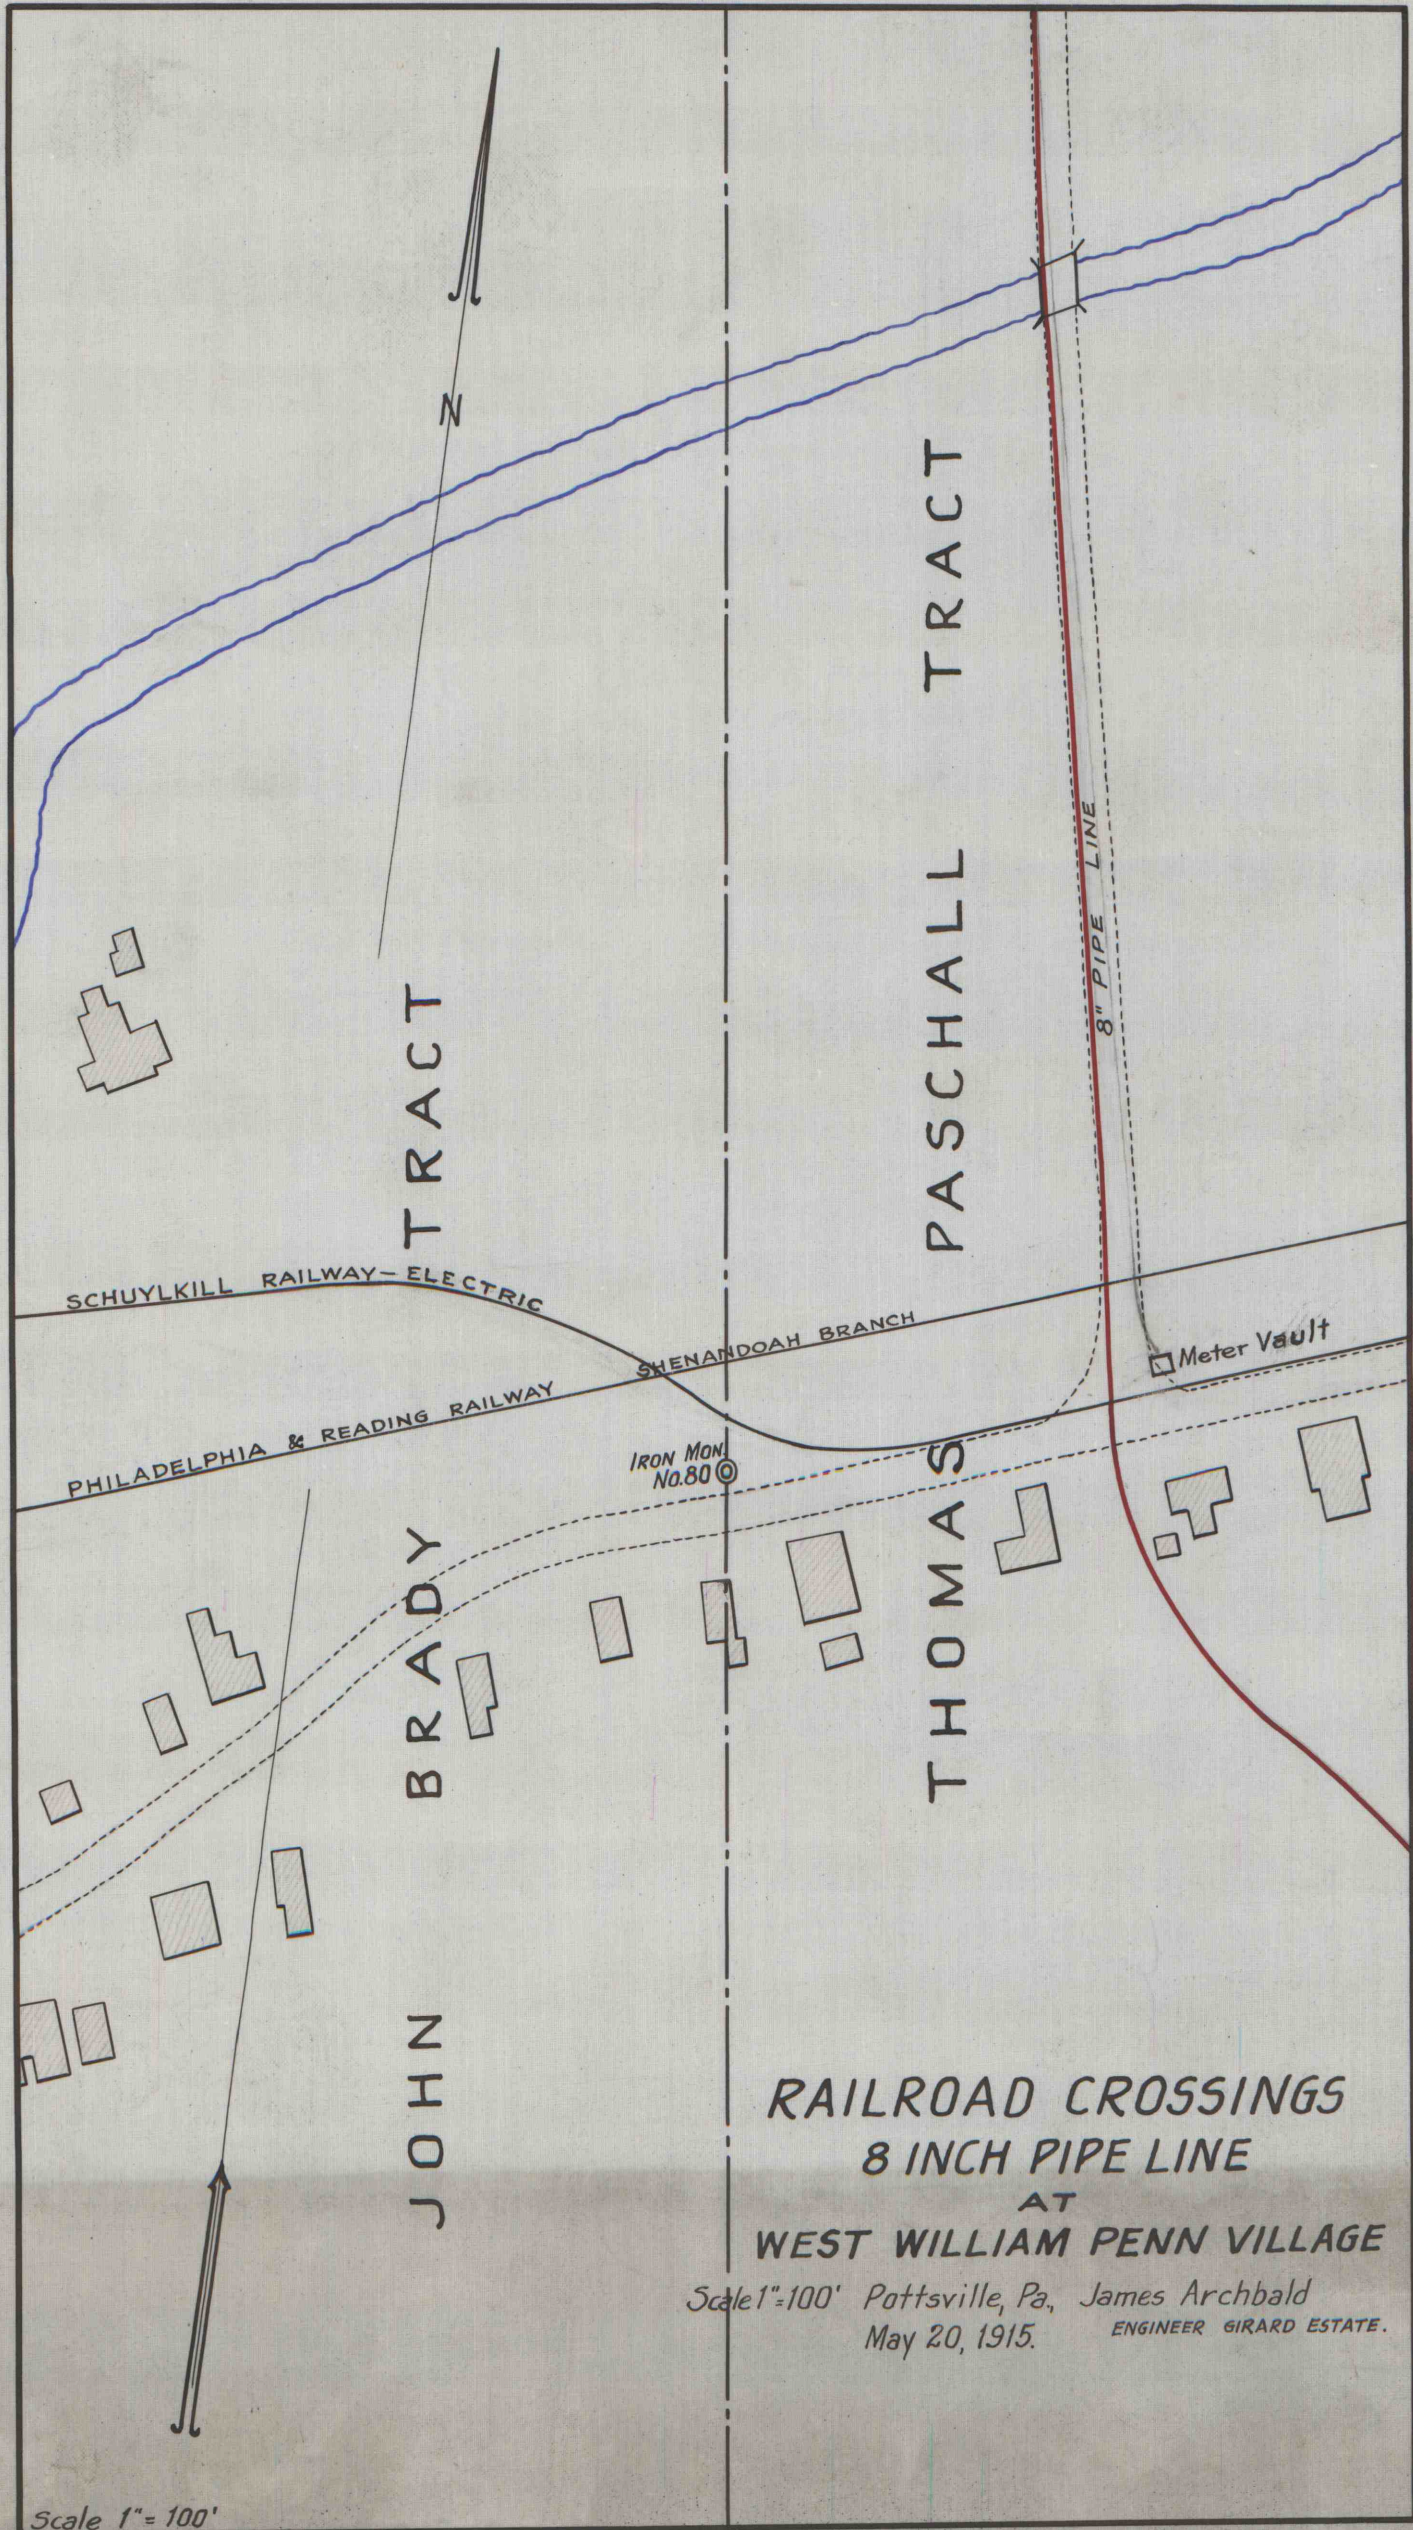

**RAILROAD CROSSINGS
8 INCH PIPE LINE
AT
WEST WILLIAM PENN VILLAGE**

Scale 1"=100' Pottsville, Pa., James Archbald
May 20, 1915. ENGINEER GIRARD ESTATE.

Scale 1"=100'