


TO BE PLANTED
MAY 1906.

EVERGREENS— 8 ROWS 10 FT. APART— TREES 5 FT. APART IN ROWS.

EVERGREENS 10 ROWS 10 FT. APART— TREES 5 FT. APART IN ROWS.

Cesspool for drainage
from Kitchen Sink
only

NOTE: Rain water to be
drained off by
some other channel

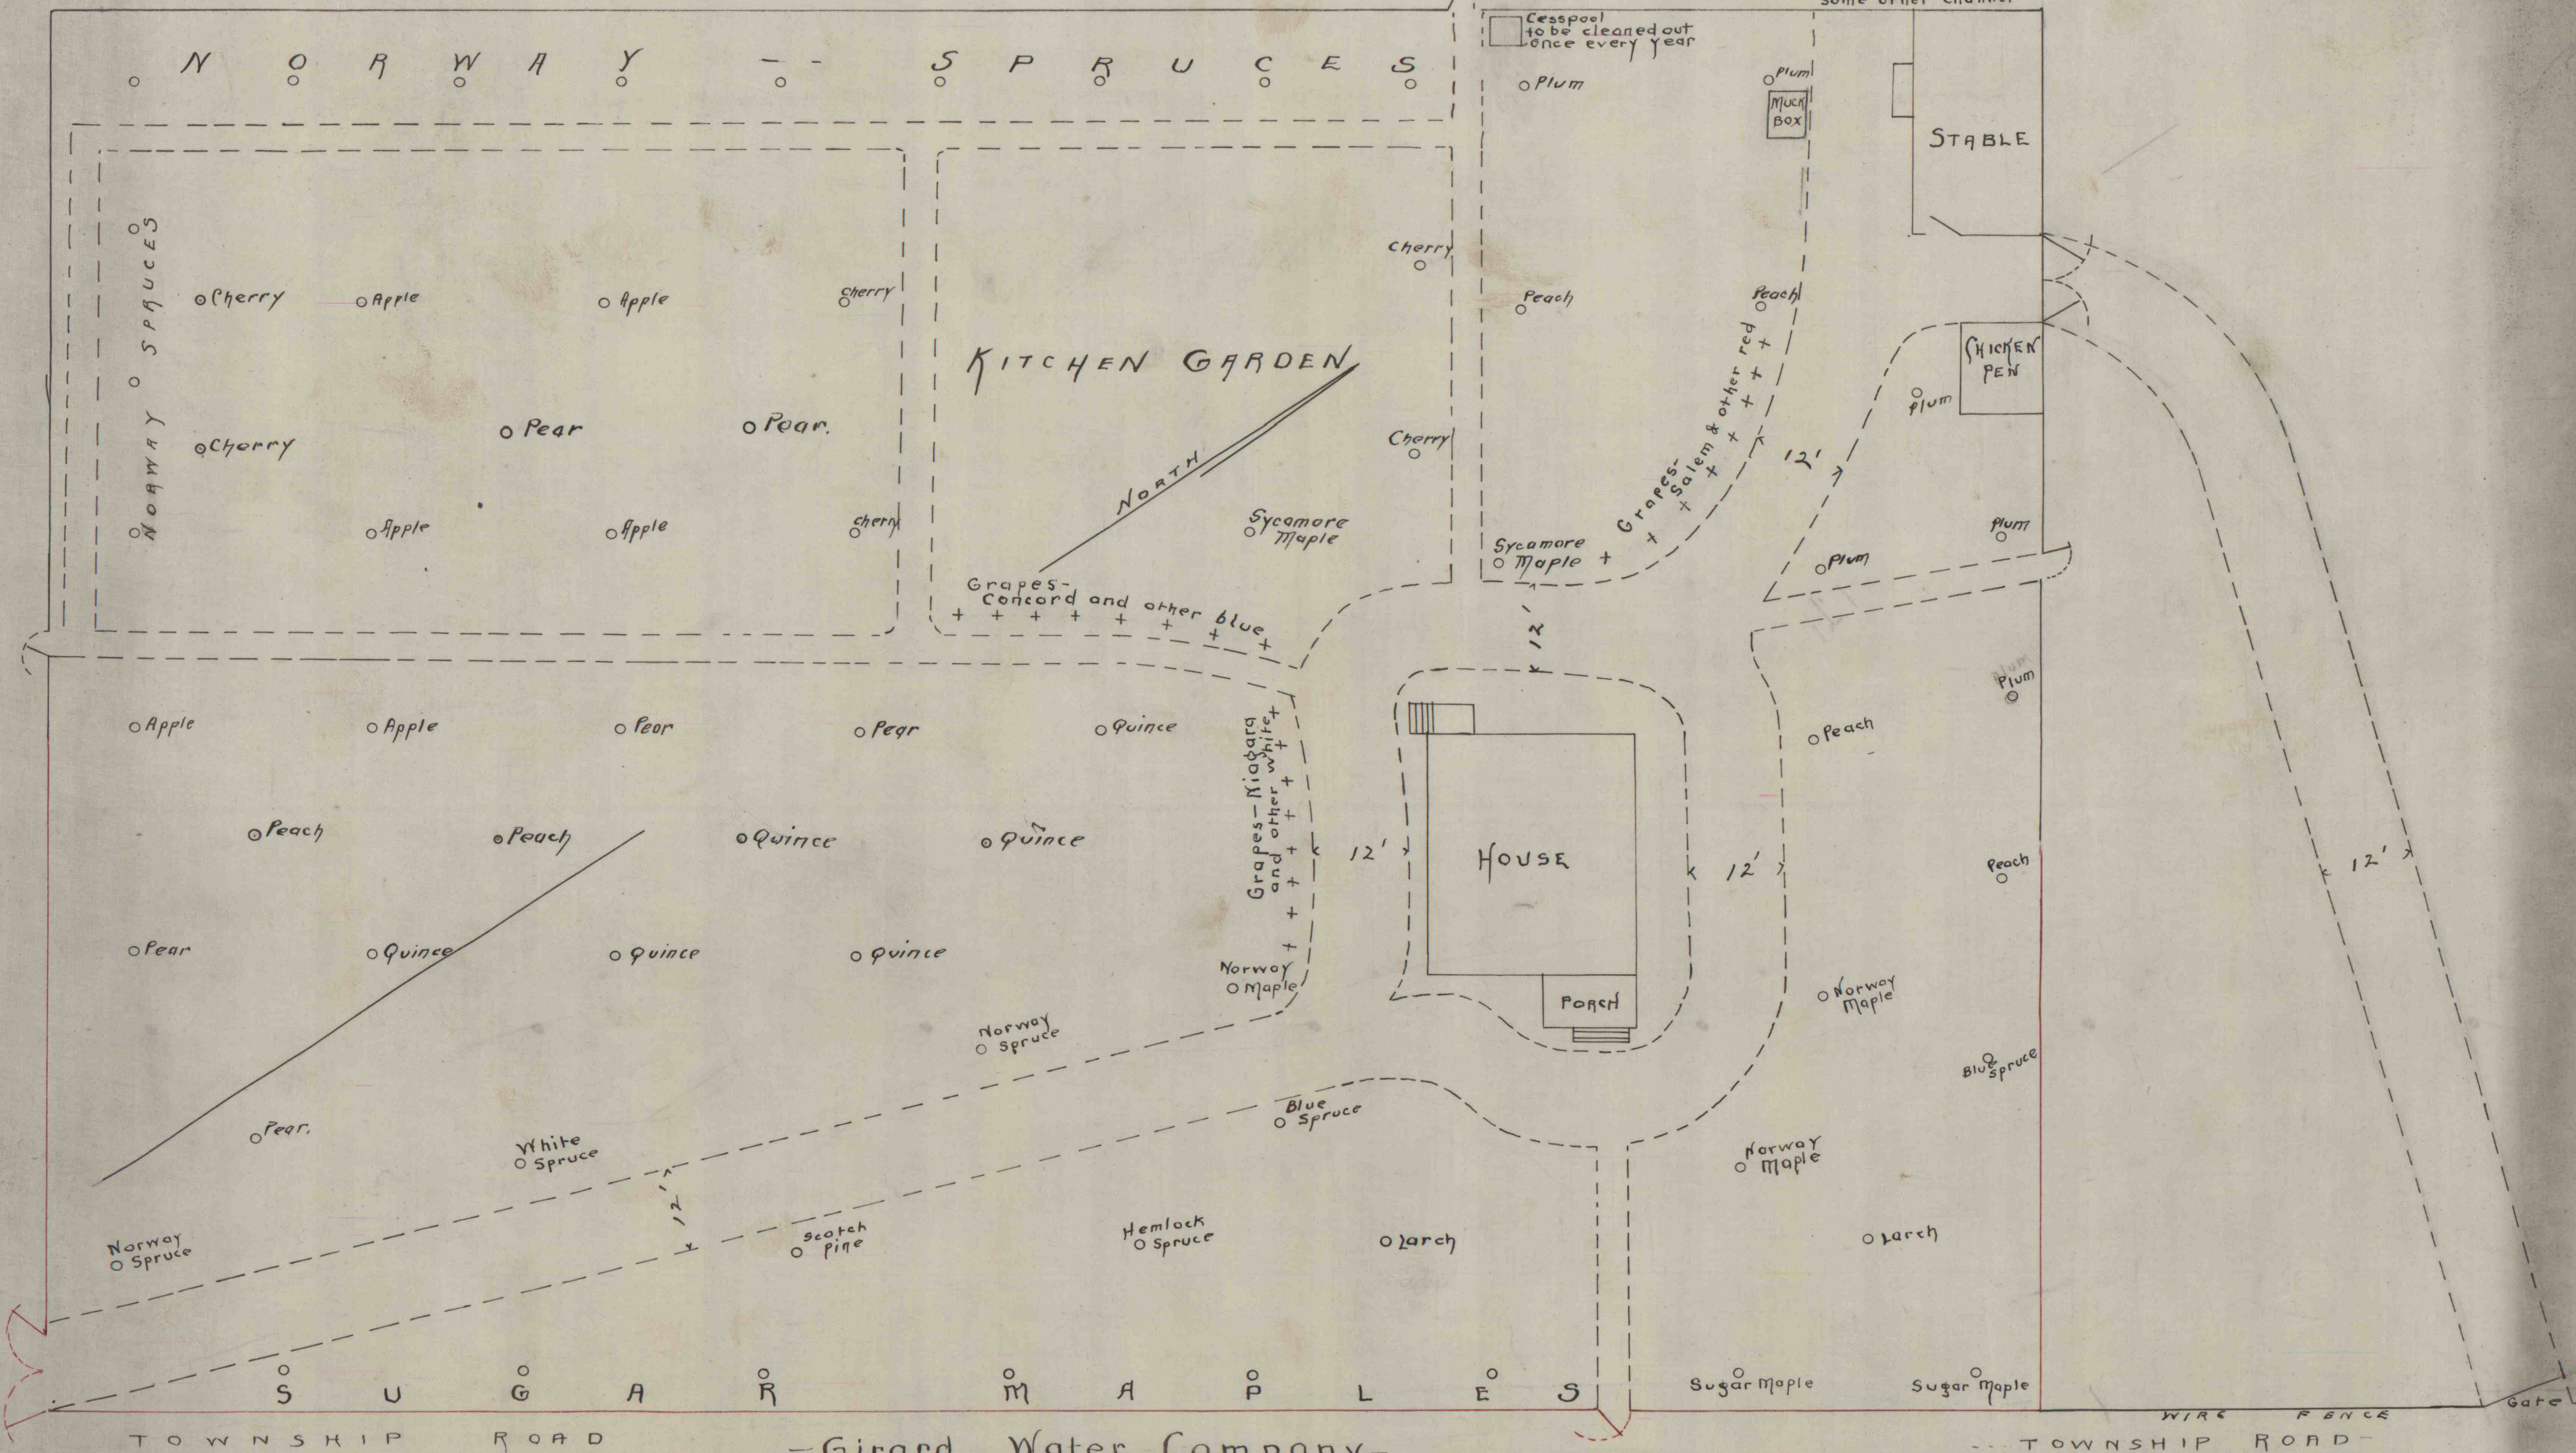

—Girard Water Company—
Watchman's House and Garden at Reservoir No. 4.

Showing where Fruit and Shade trees are to be planted—

Scale 1" = 20 ft.

Heber S. Thompson,
General Manager.