

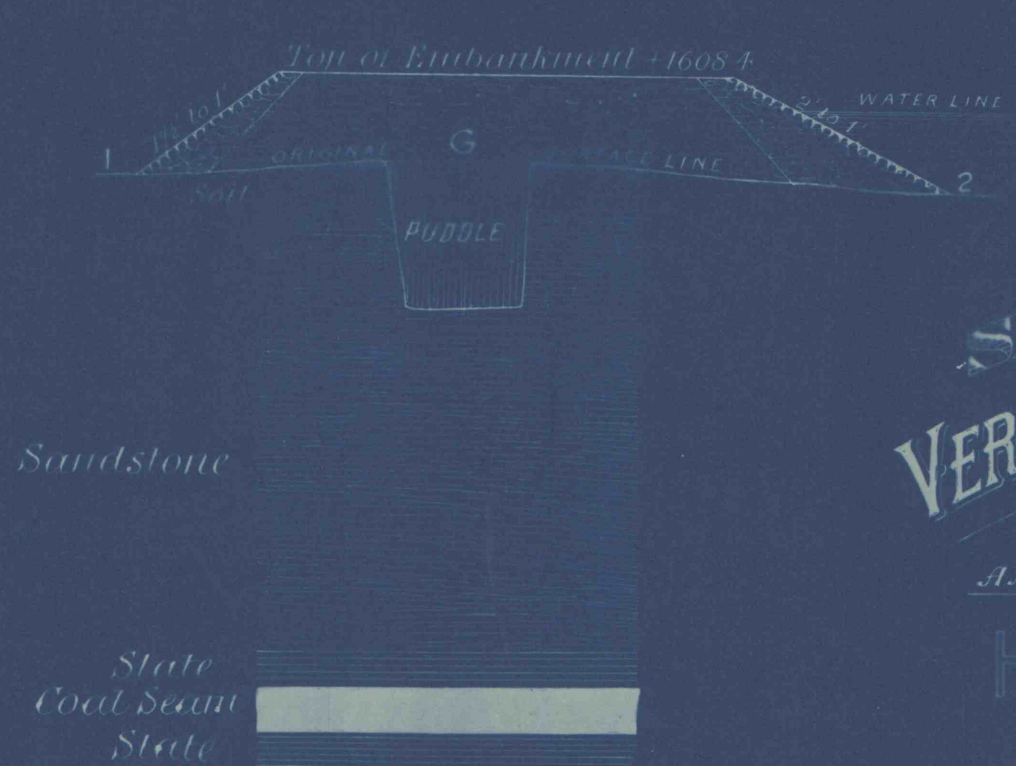
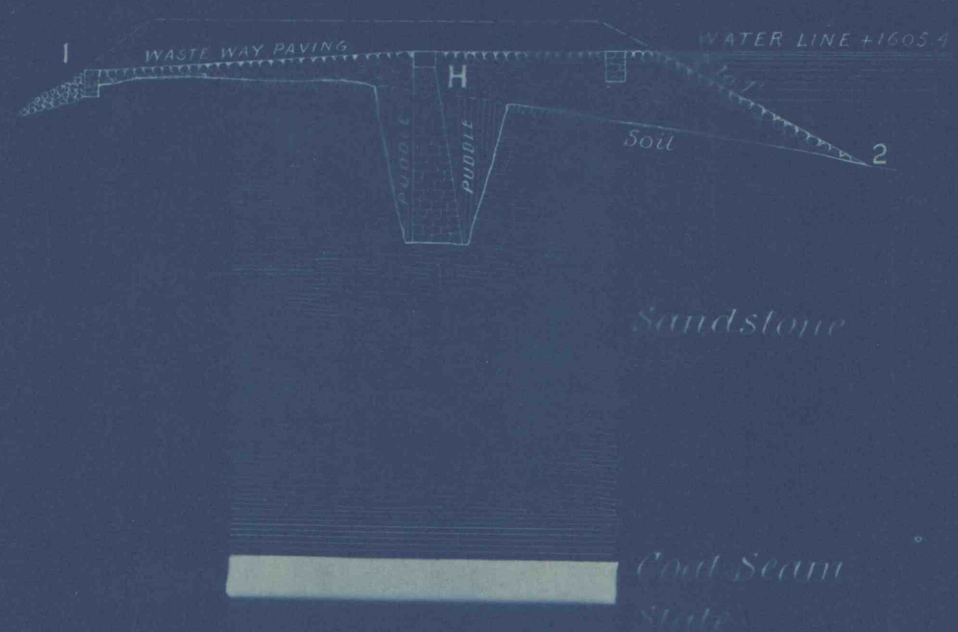
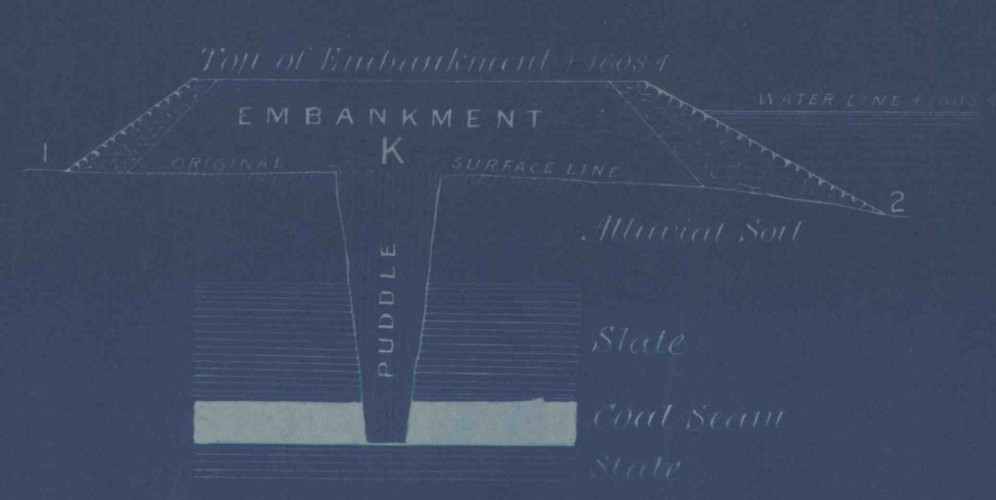
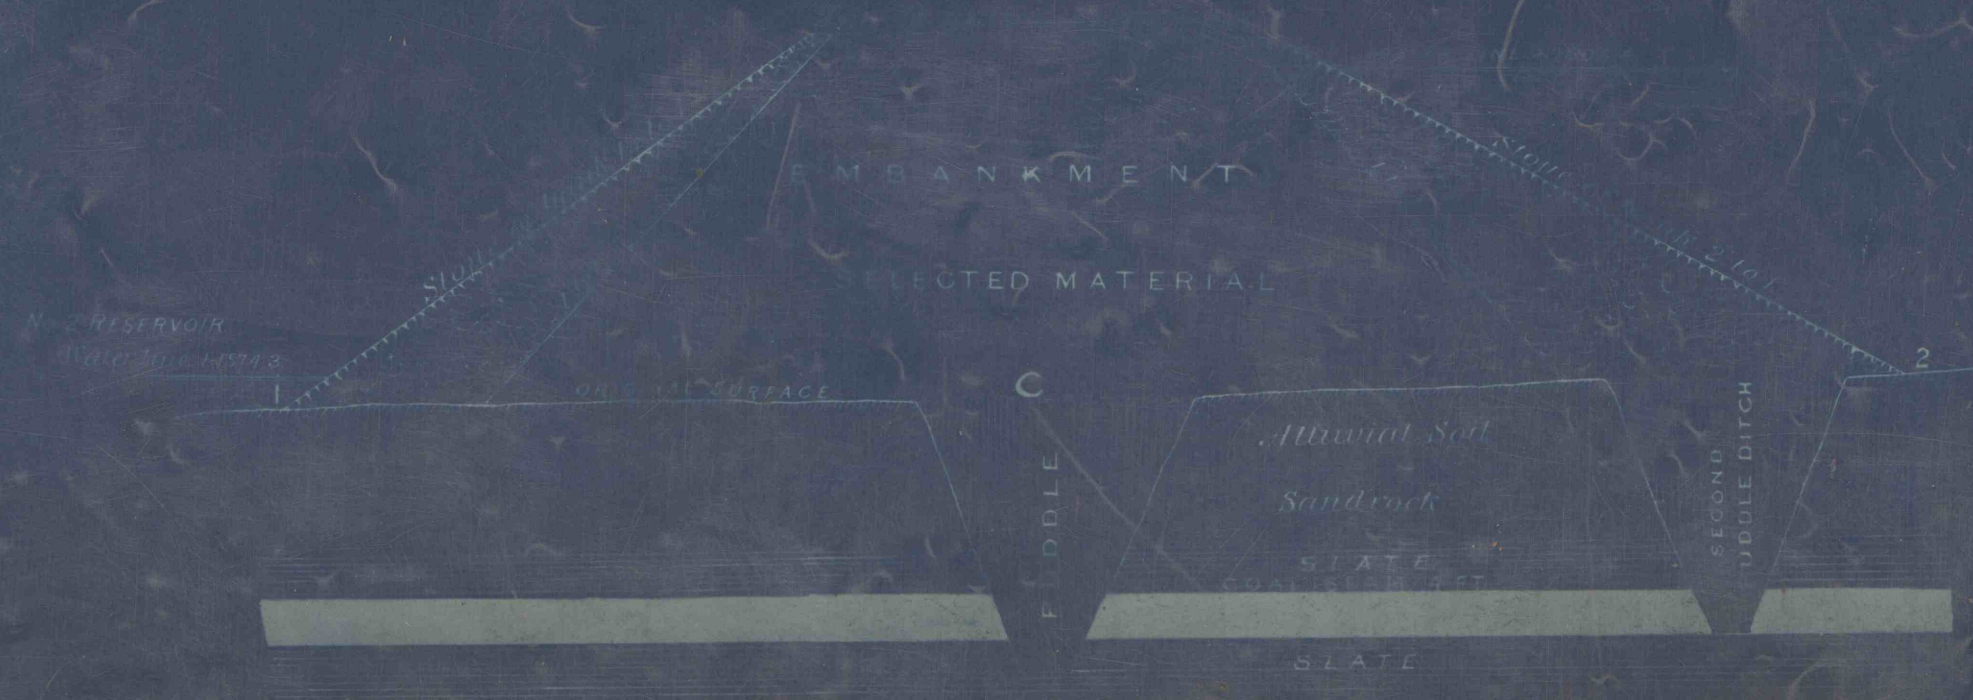
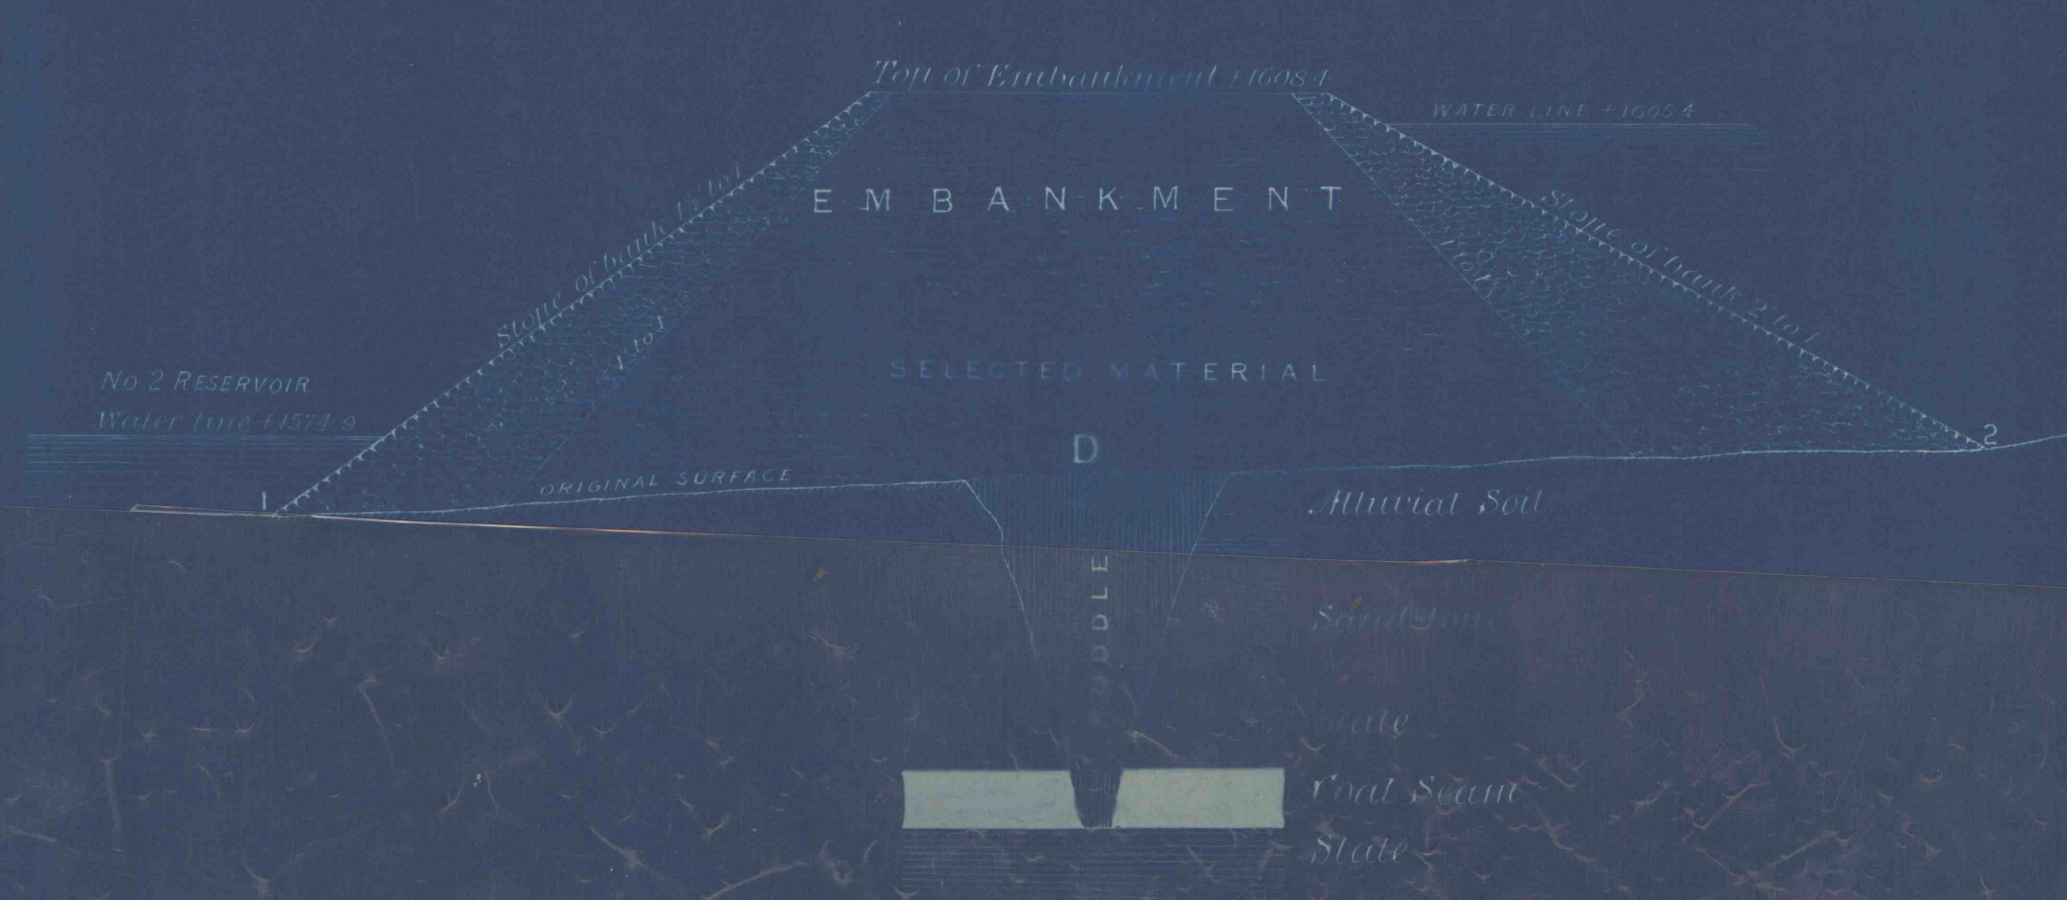


ACCOMPANYING THE REPORT OF THE GIRARD WATER COMPANY DEC. 31. 1884.

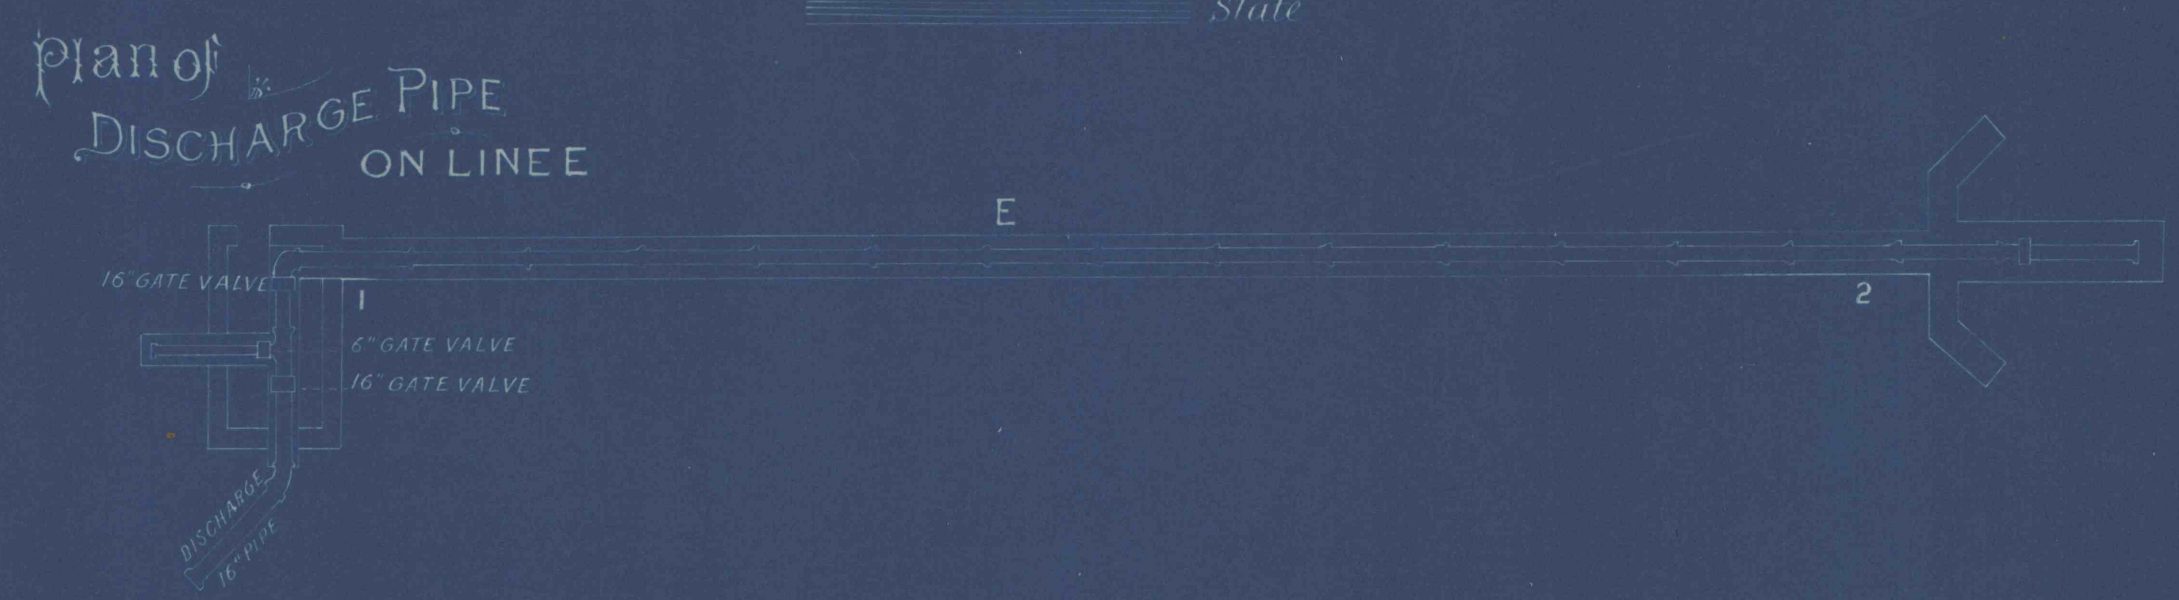

SKETCH NO. 3
VERTICAL SECTIONS
AND THROUGH EMBANKMENT
AT POINTS
C, D, E, G, H AND K
HORIZONTAL PLAN OF DISCHARGE PIPE
LOST CREEK RESERVOIR NO. 3
OF THE
GIRARD WATER CO.

HEBER S. THOMPSON,
GENERAL MANAGER
POTTSVILLE, PA.

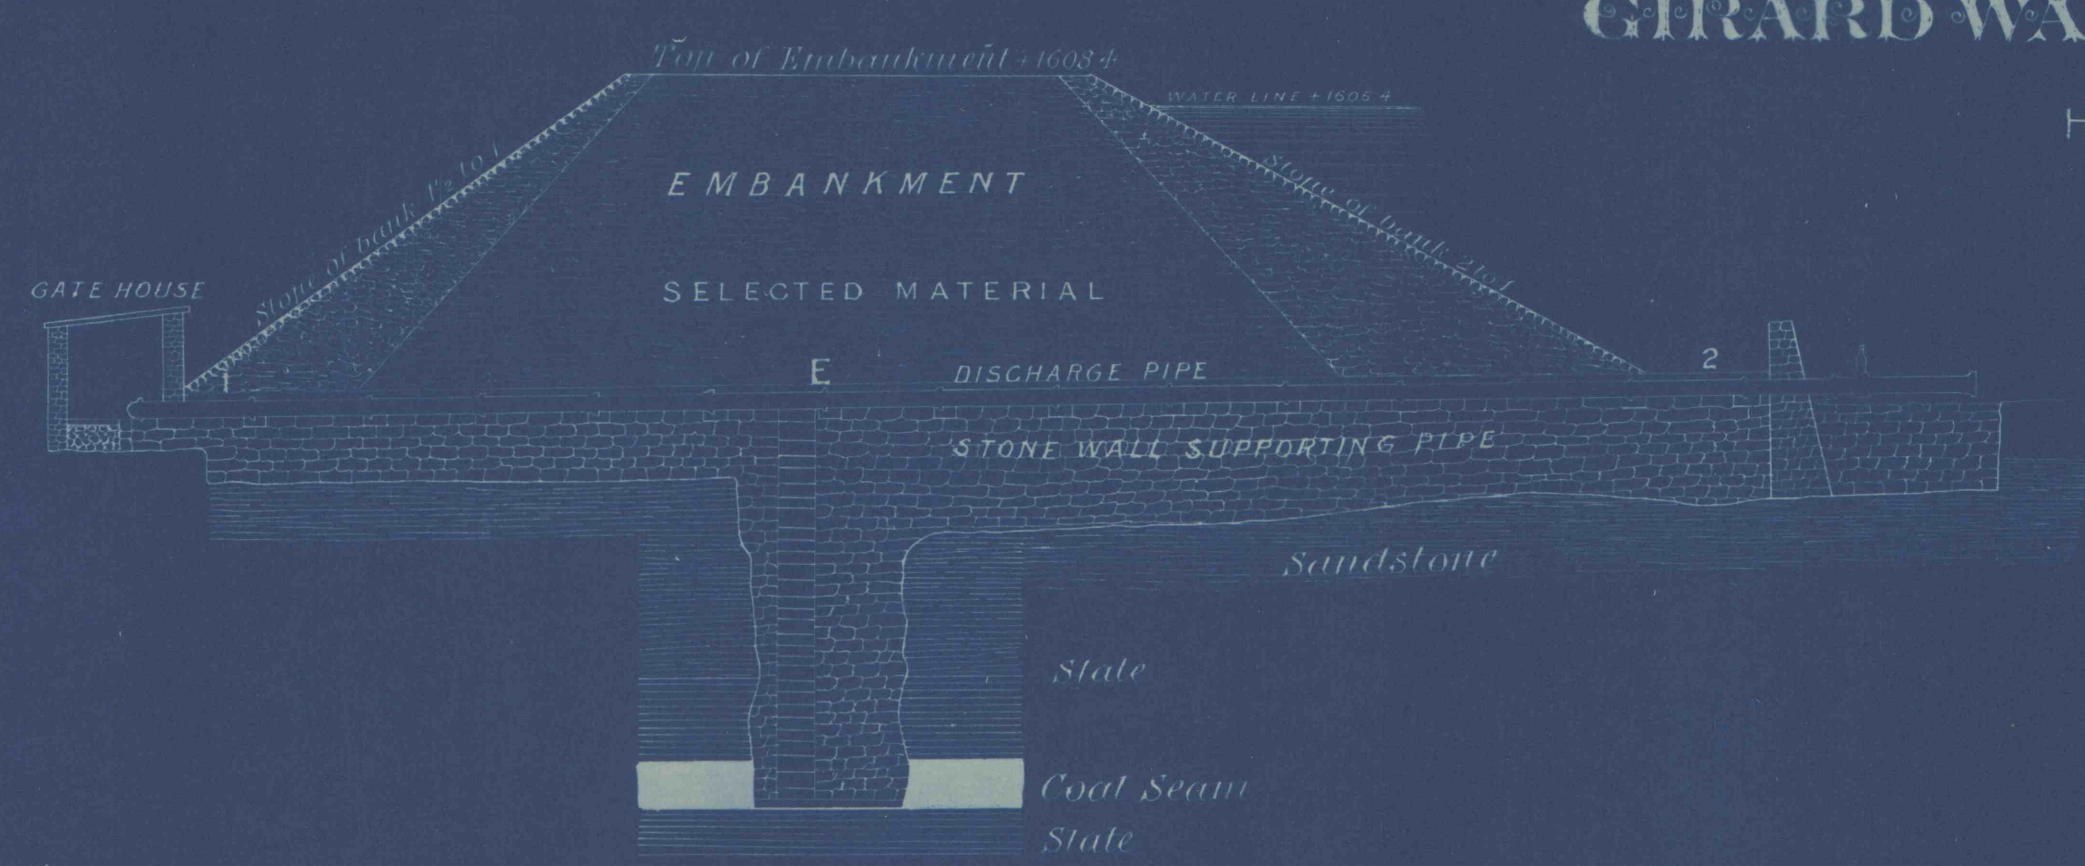

SCALE OF FEET