


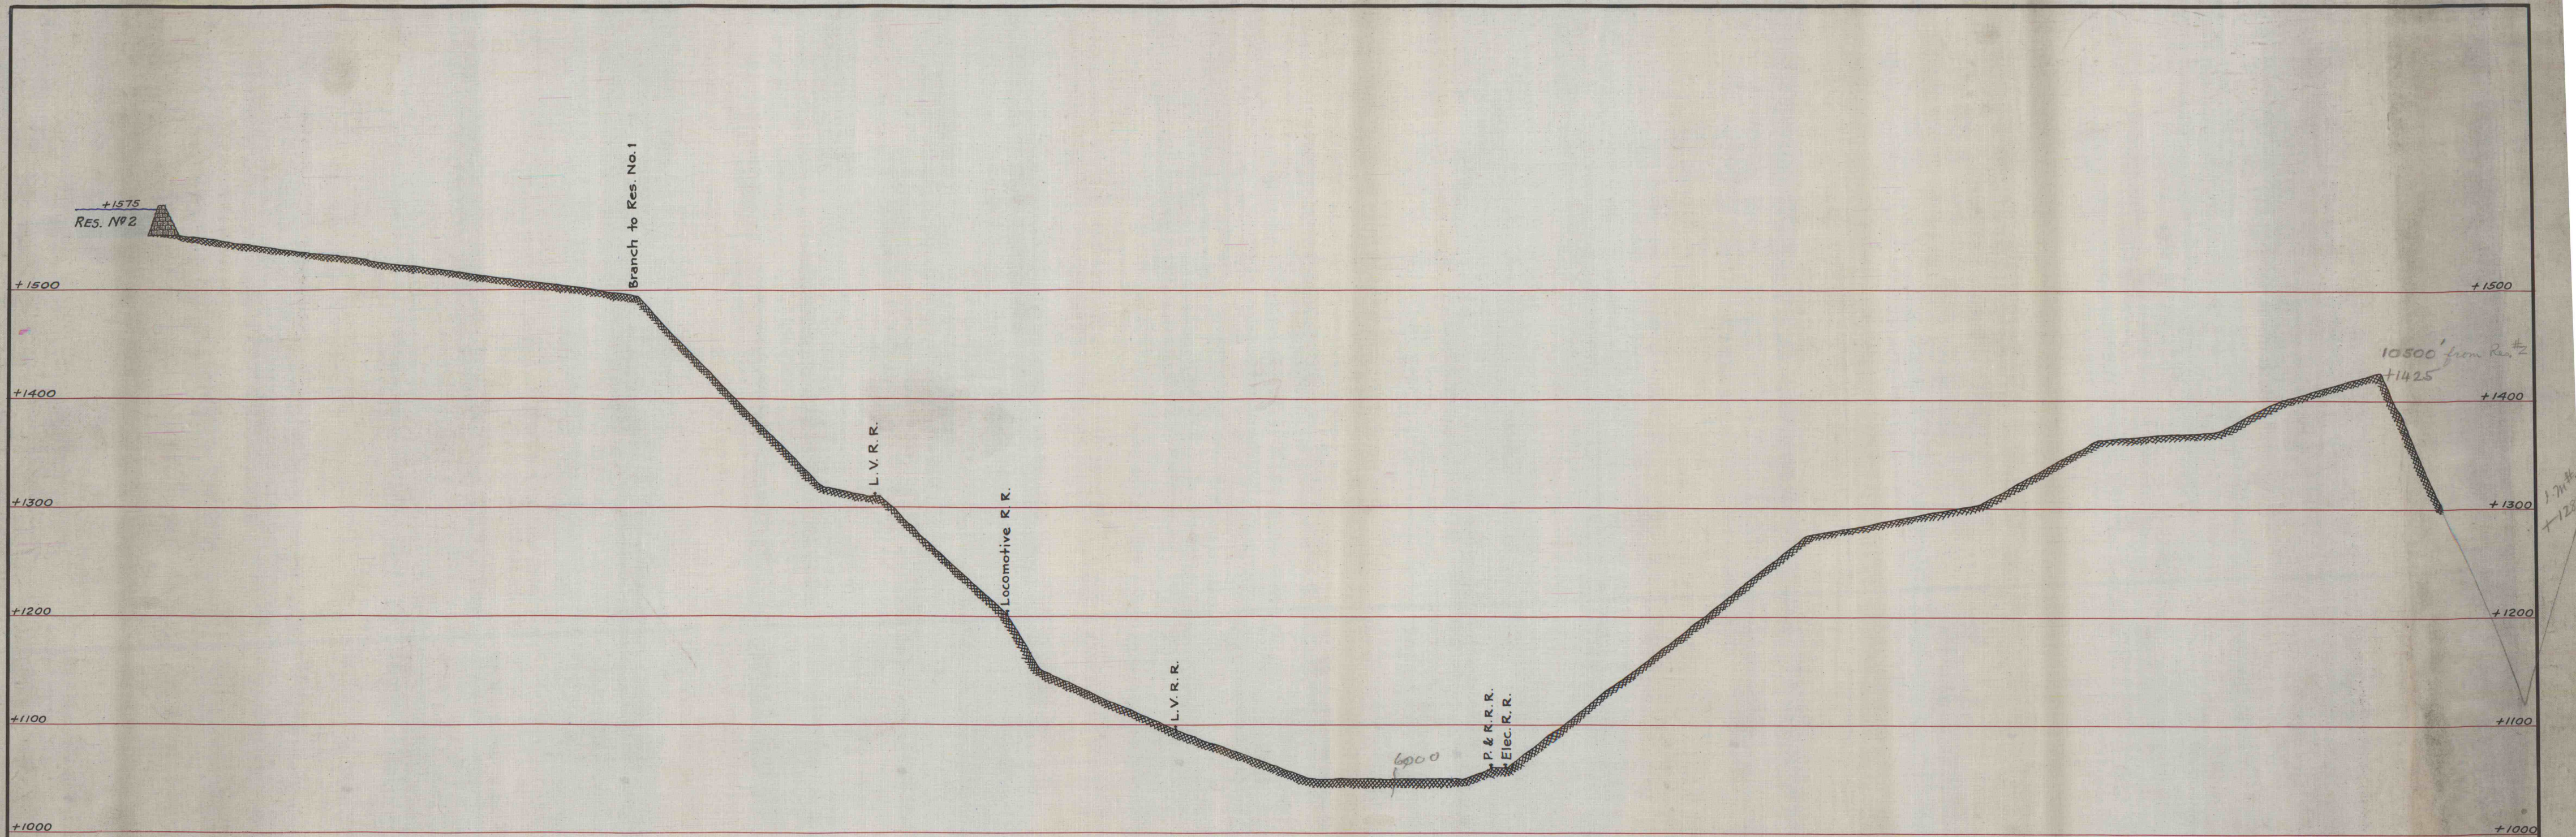

THE GIRARD WATER COMPANY
PROFILE OF PROPOSED 8 INCH PIPE LINE
FROM

RESERVOIR NO. 2 TO STANTON COLLIERY

Scales Hor. 1" = 500'
Ver. 1" = 100'

Pottsville, Pa.,
June 16, 1915.

James Archbald,
GENERAL MANAGER.