

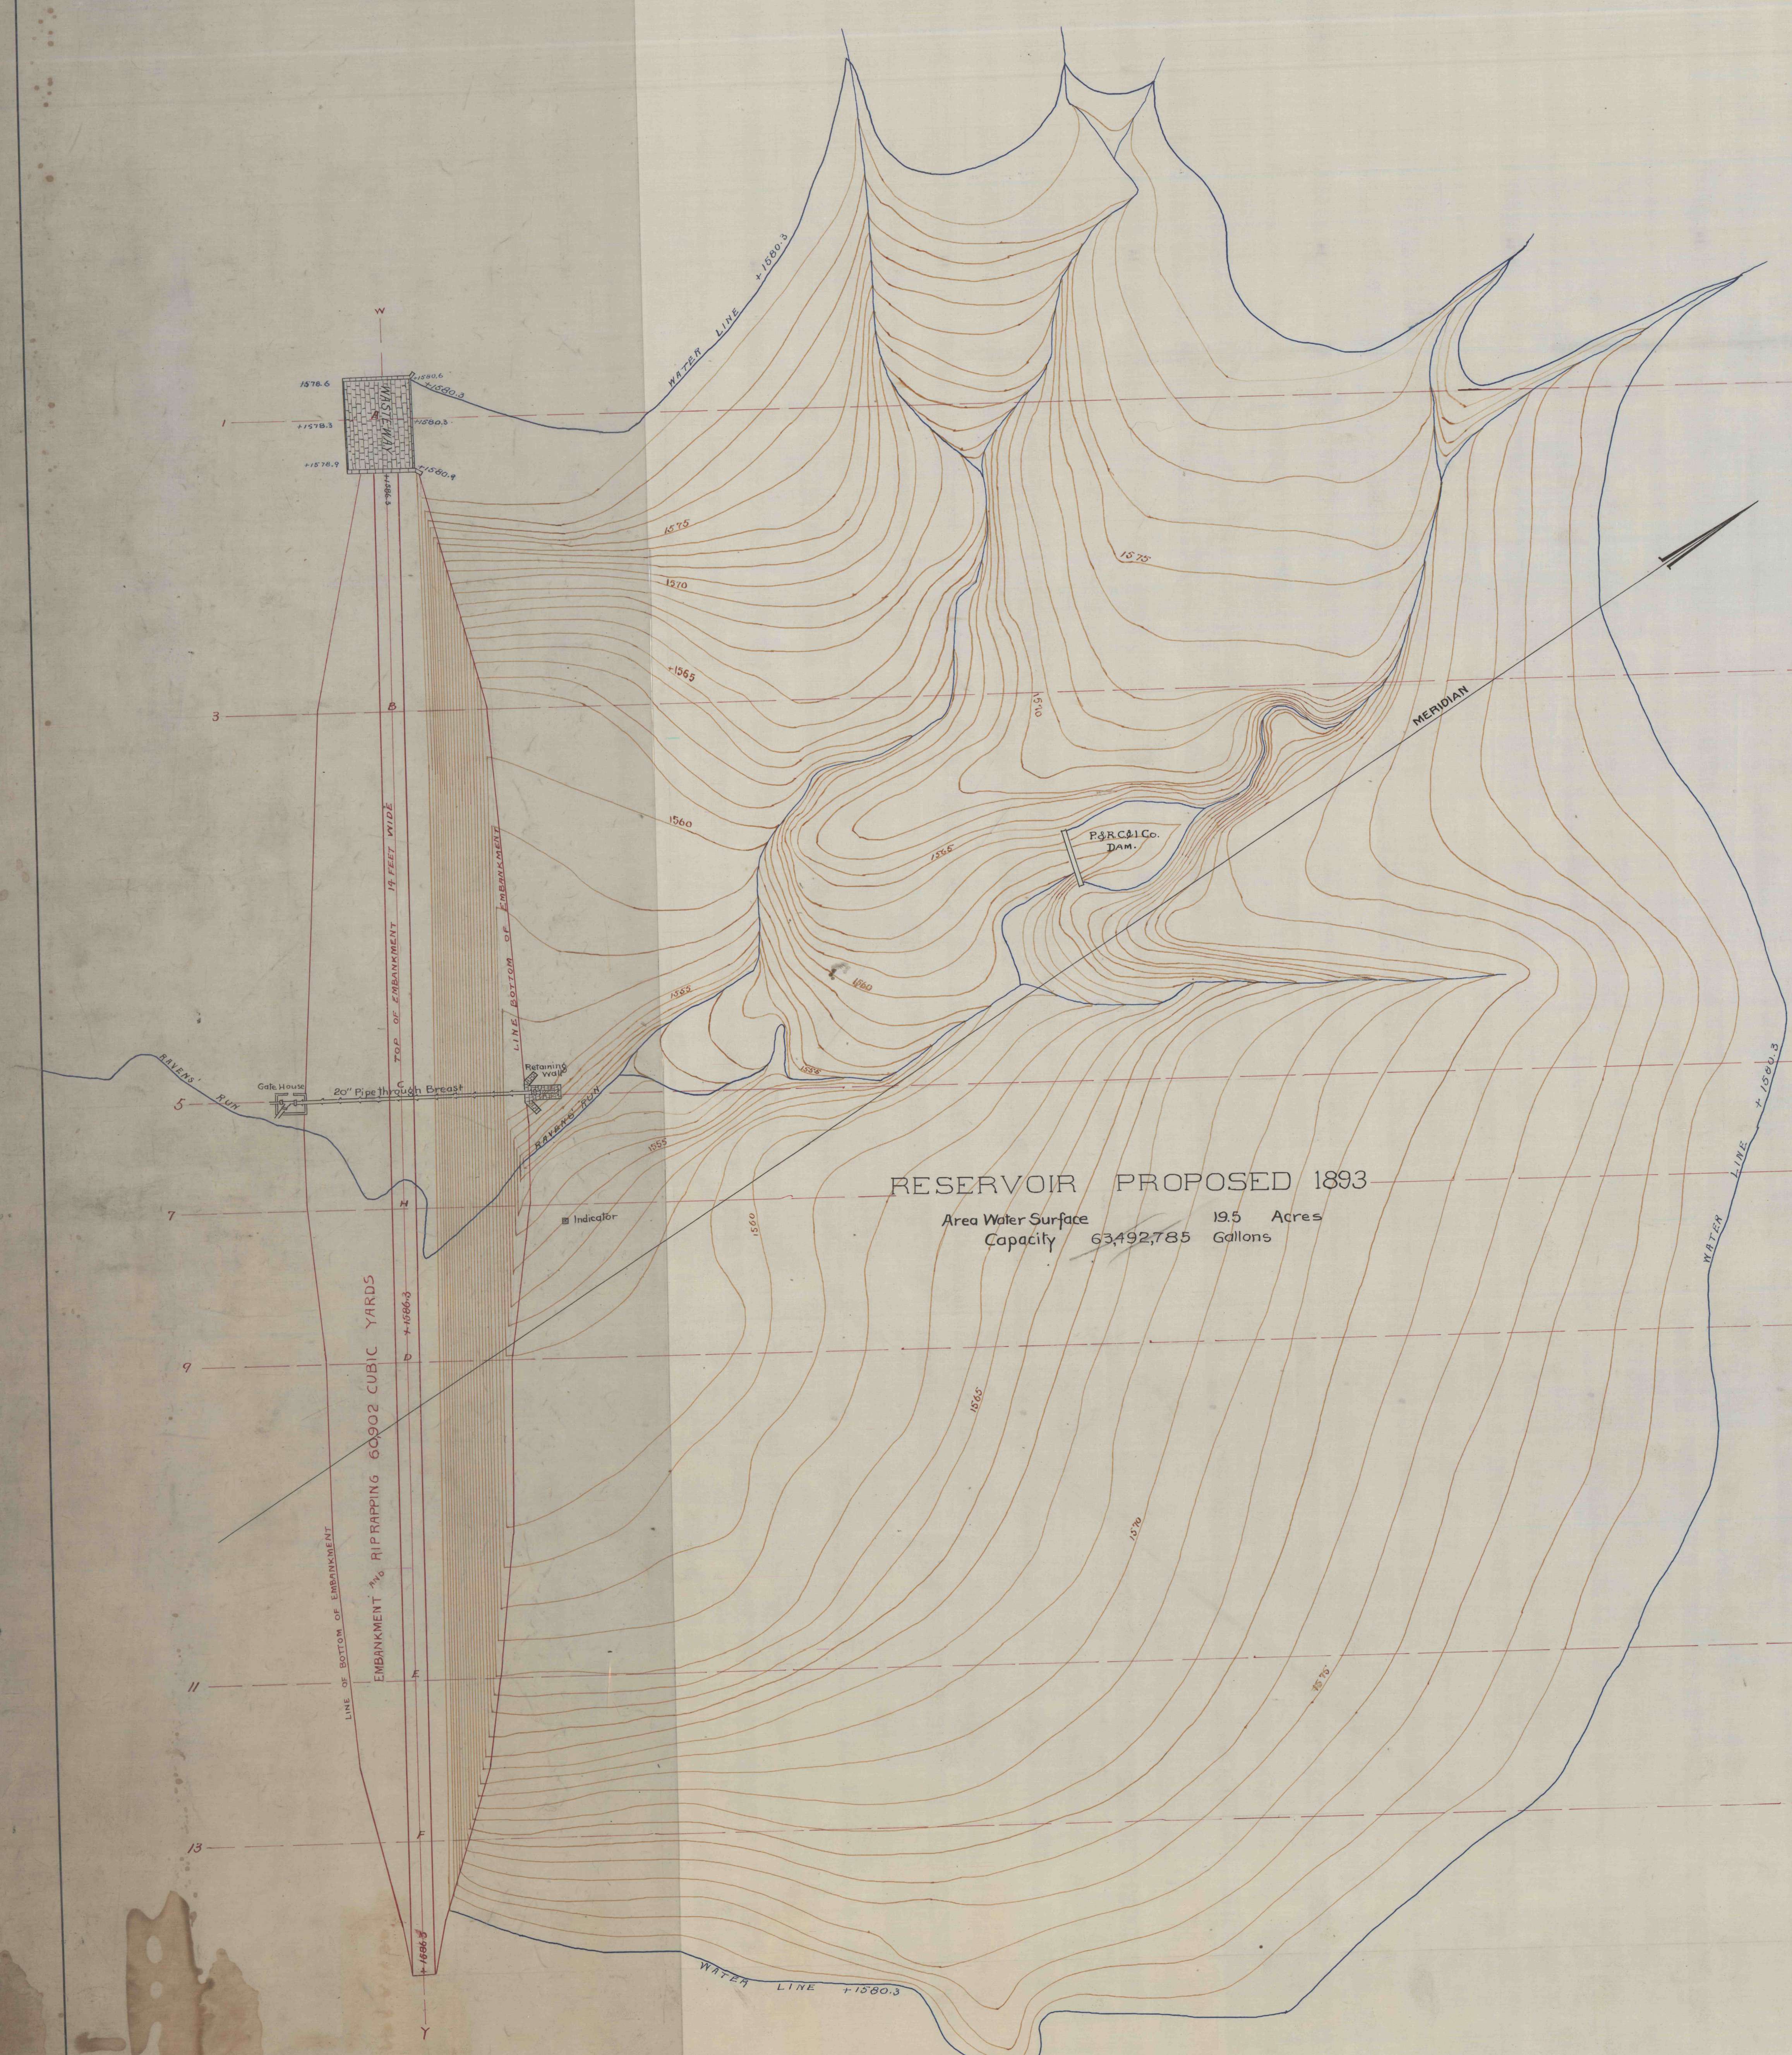


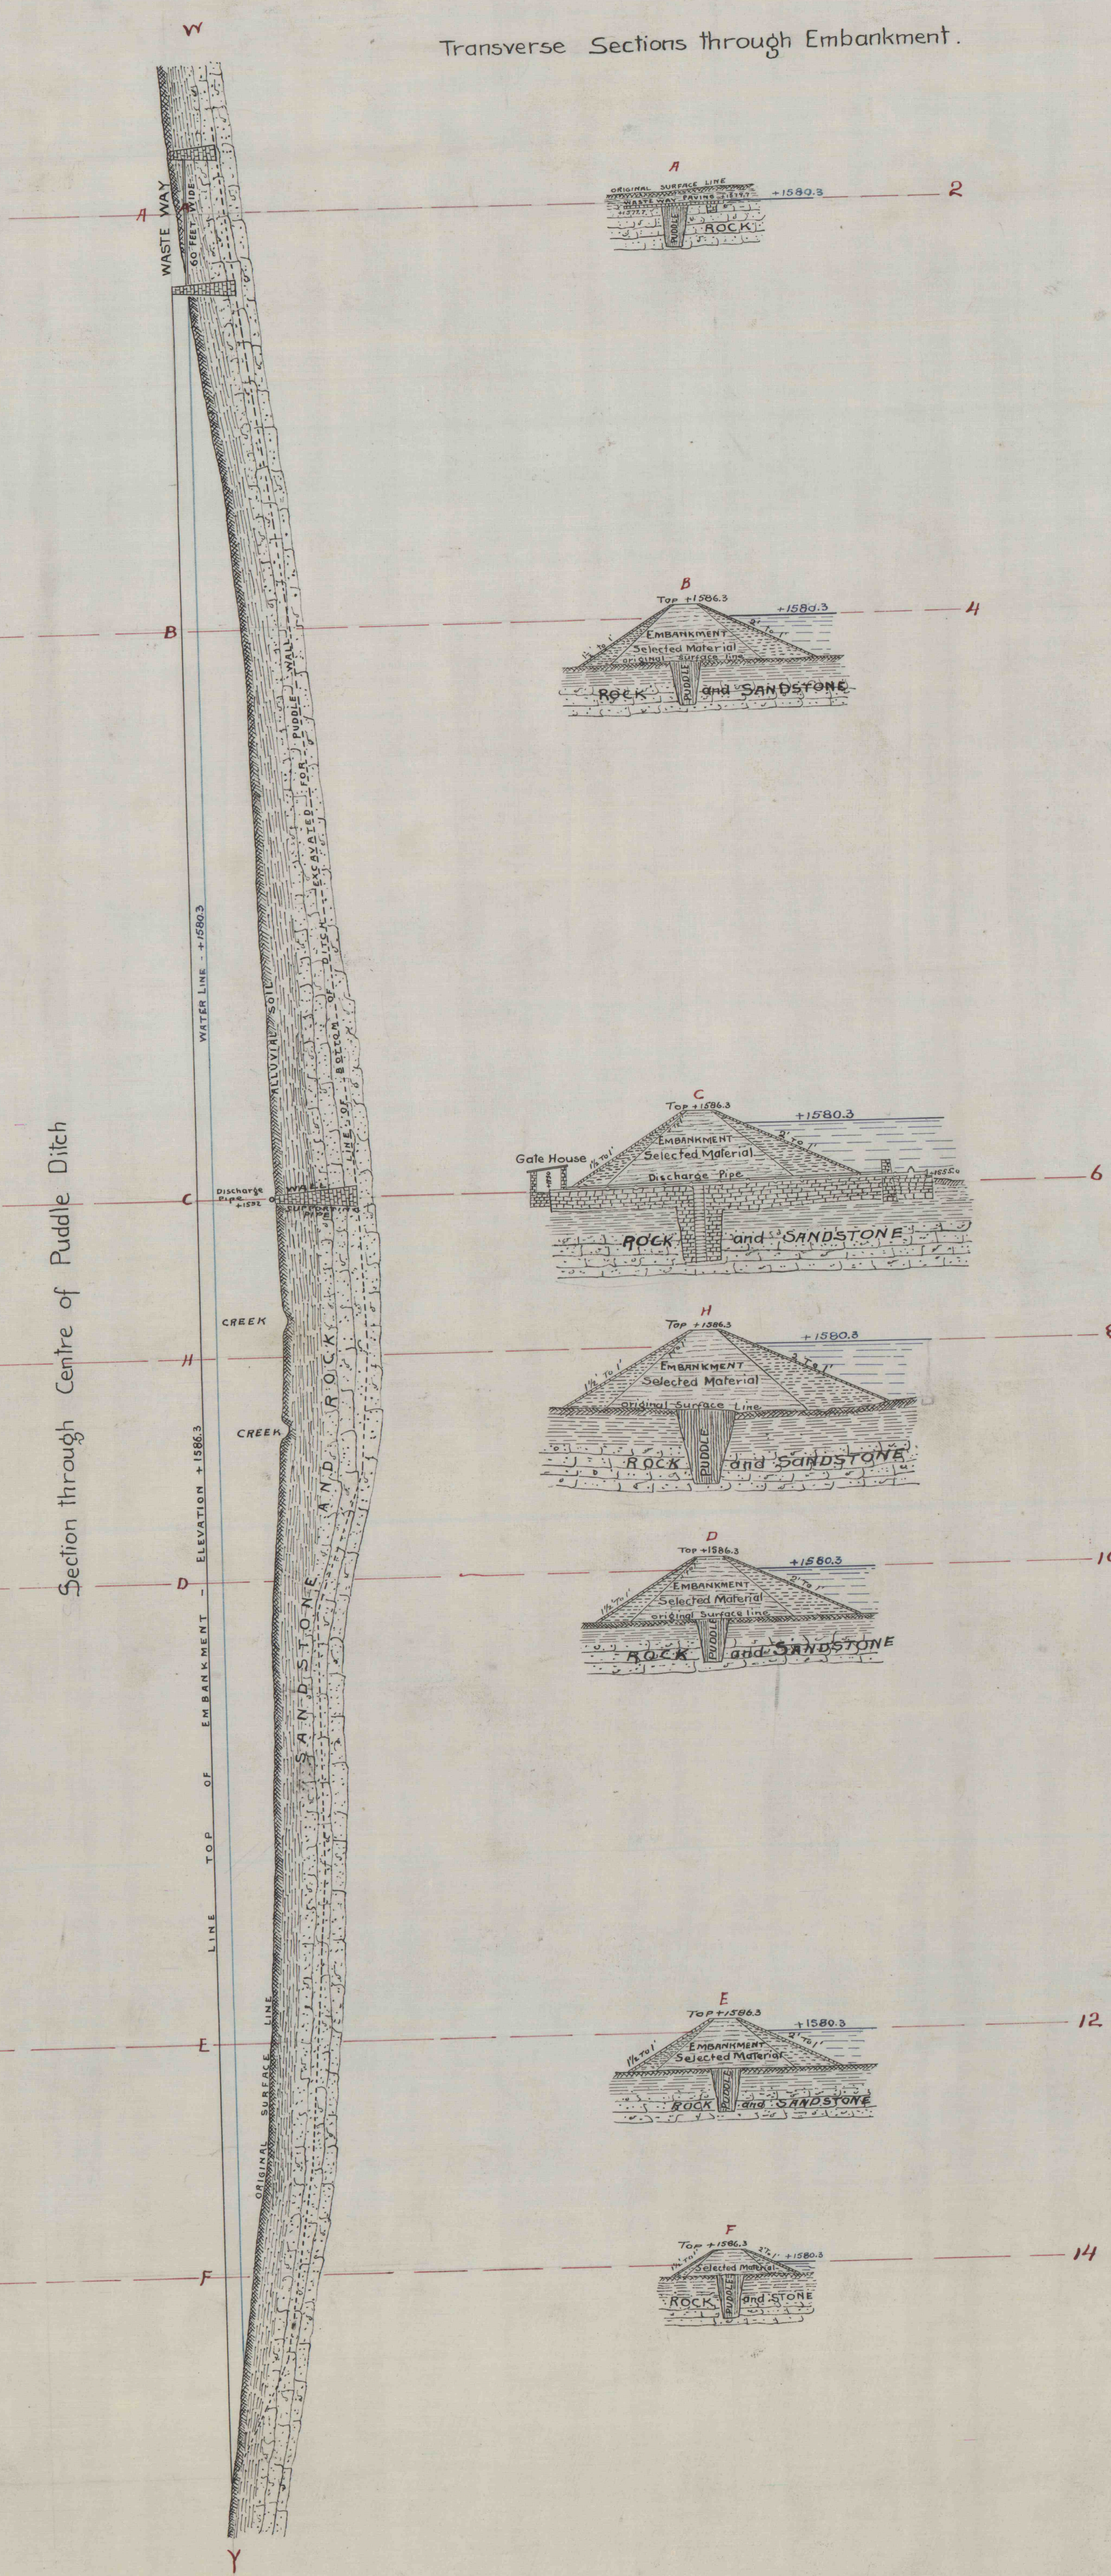

RESERVOIR PROPOSED 1893
 Area Water Surface 195 Acres
 Capacity 63,492,785 Gallons

EMBANKMENT 3/4 RIPRAPING 60002 CUBIC YARDS

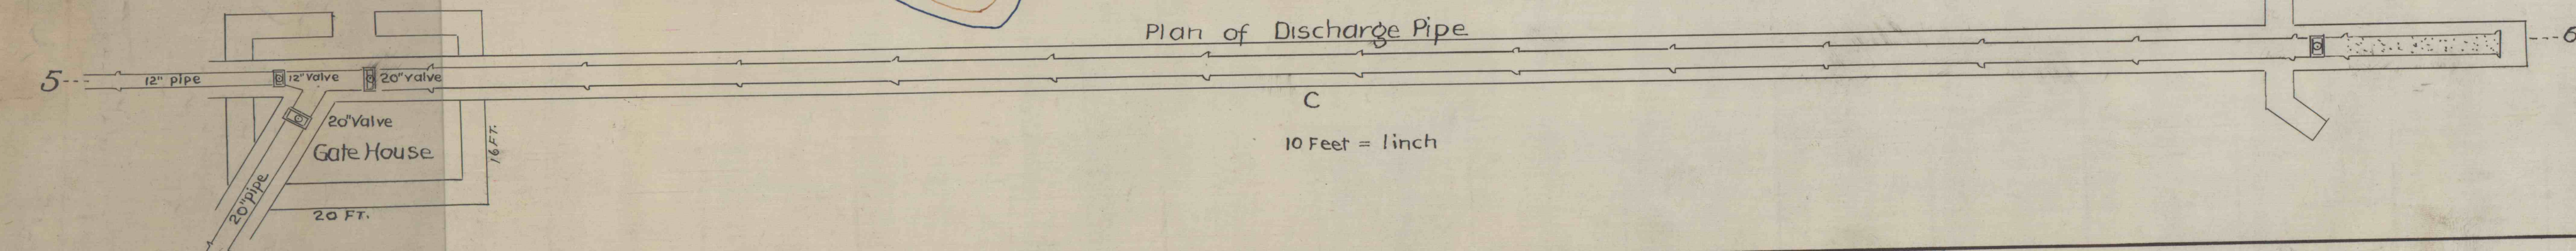

Plans of
 Reservoir No. 4
 Proposed to be built in 1893
 on Ravens' Run,
 on the Edward Lynch Tract in West Mahanoy Township,
 Schuylkill County Penn'a
 By the Girard Water Company.
 Scale 1 inch = 50 feet
 Pottsville, Pa.,
 December 31- 1892.

Heber S. Thompson,
 Engineer and
 General Manager.