


F ————— E
LOOKING WEST


L ————— K
LOOKING WEST

N ————— M
LOOKING WEST

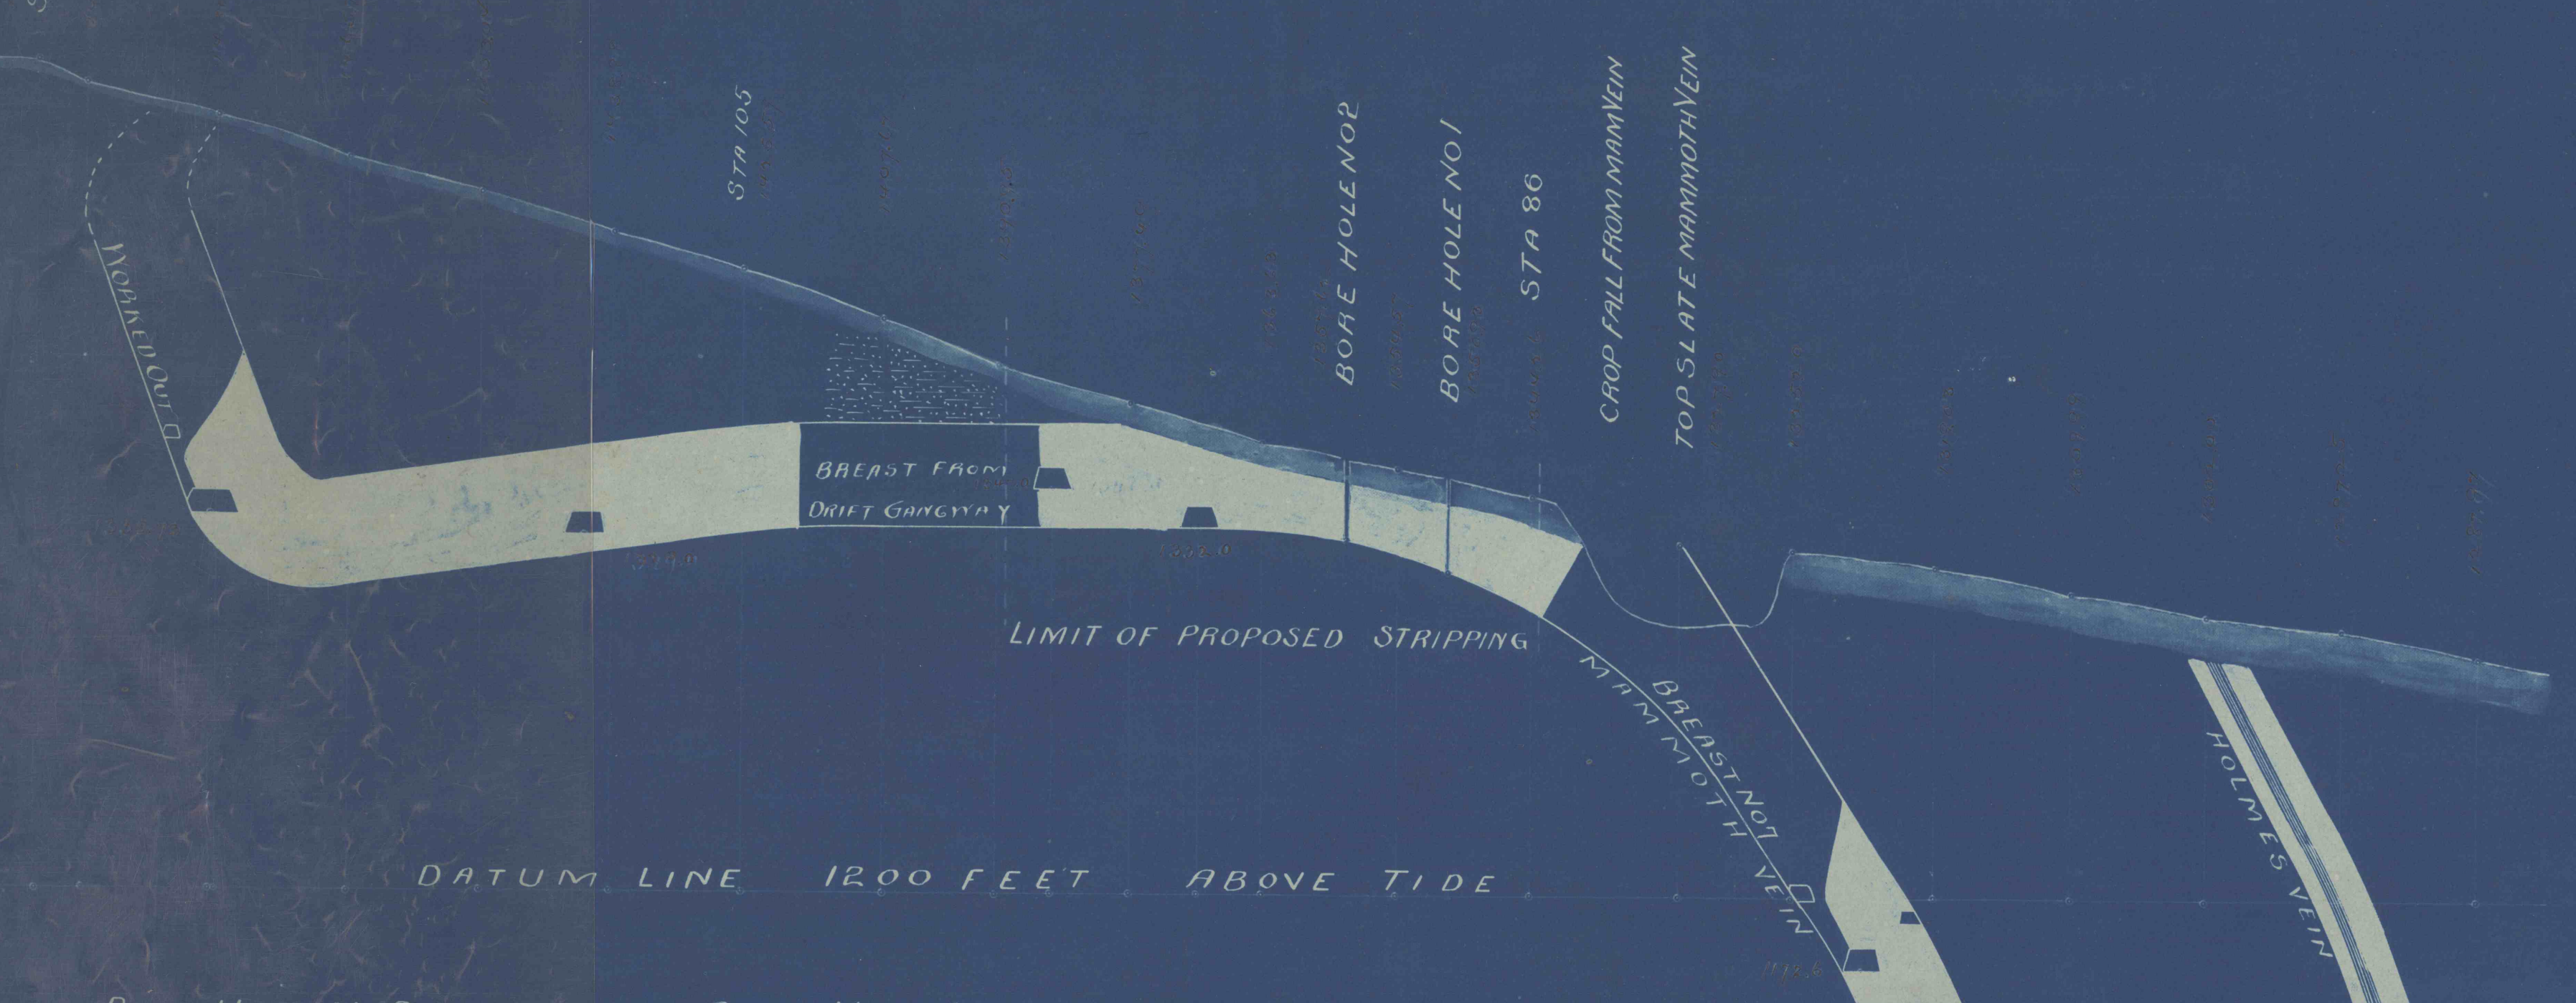

BORE HOLE NO. 2
CLAY 8'0"
BLACK DIAT 3'6"
SLATE 1'0"
COAL 10'0"
SLATE 1'0"
TOTAL DEPTH 28'0"


BORE HOLE NO. 1
CLAY 9'0"
BLACK DIAT 5'0"
SLATE 2'0"
COAL 17'0"
SLATE 1'6"
TOTAL DEPTH 35'0"

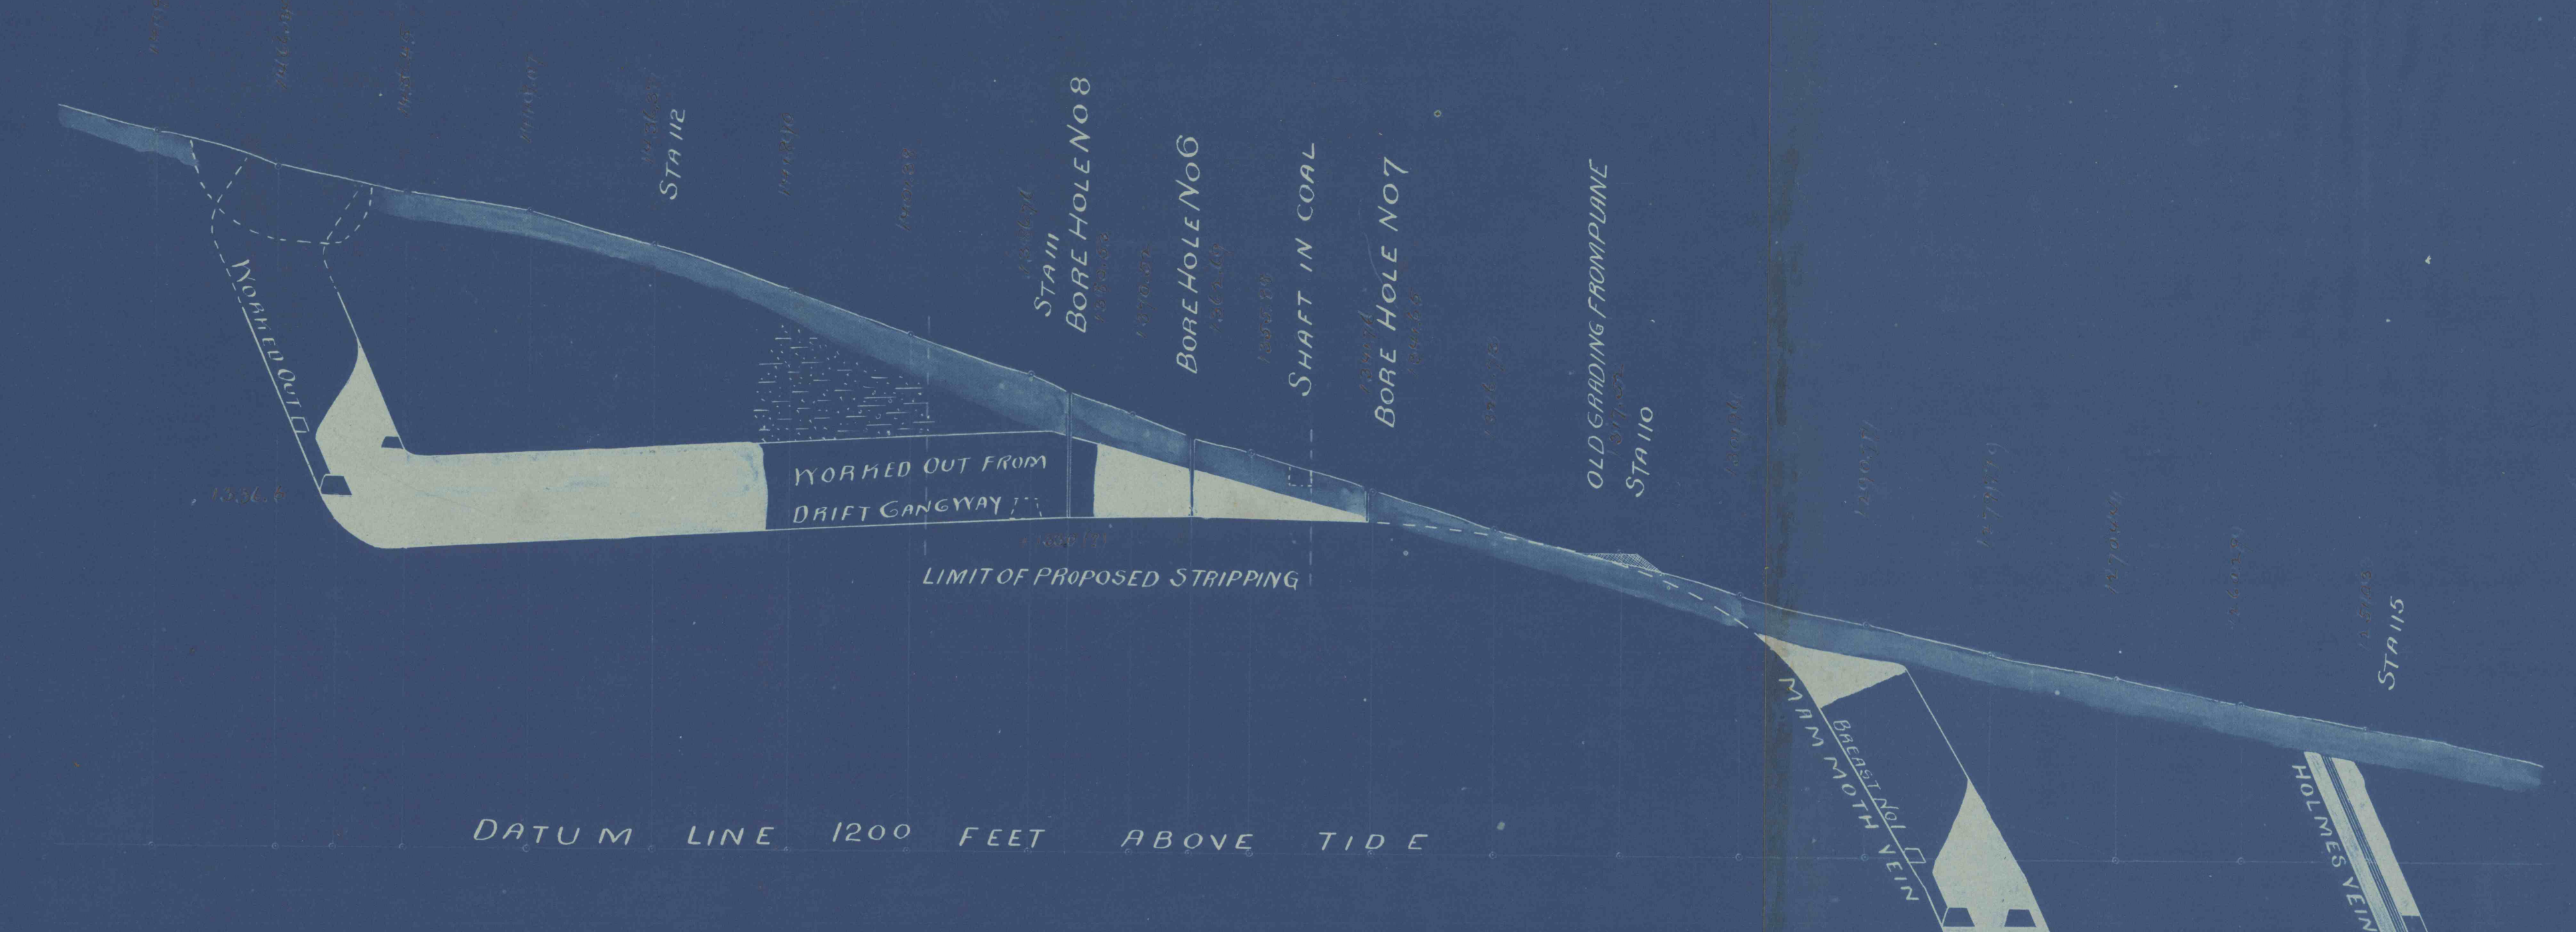

BORE HOLE NO. 8
CLAY 17'6"
BLACK DIAT 1'0"
SLATE 0'6"
COAL 15'0"
OPENING 12'0"
LOOSE COAL 4'0"
TOTAL DEPTH 50'0"

BORE HOLE NO. 6
CLAY 14'0"
BLACK DIAT 3'0"
SLATE 0'6"
COAL 13'6"
SLATE 1'0"
TOTAL DEPTH 32'0"

BORE HOLE NO. 7
CLAY 13'6"
SAND SLATE 5'6"
TOTAL DEPTH 18'6"

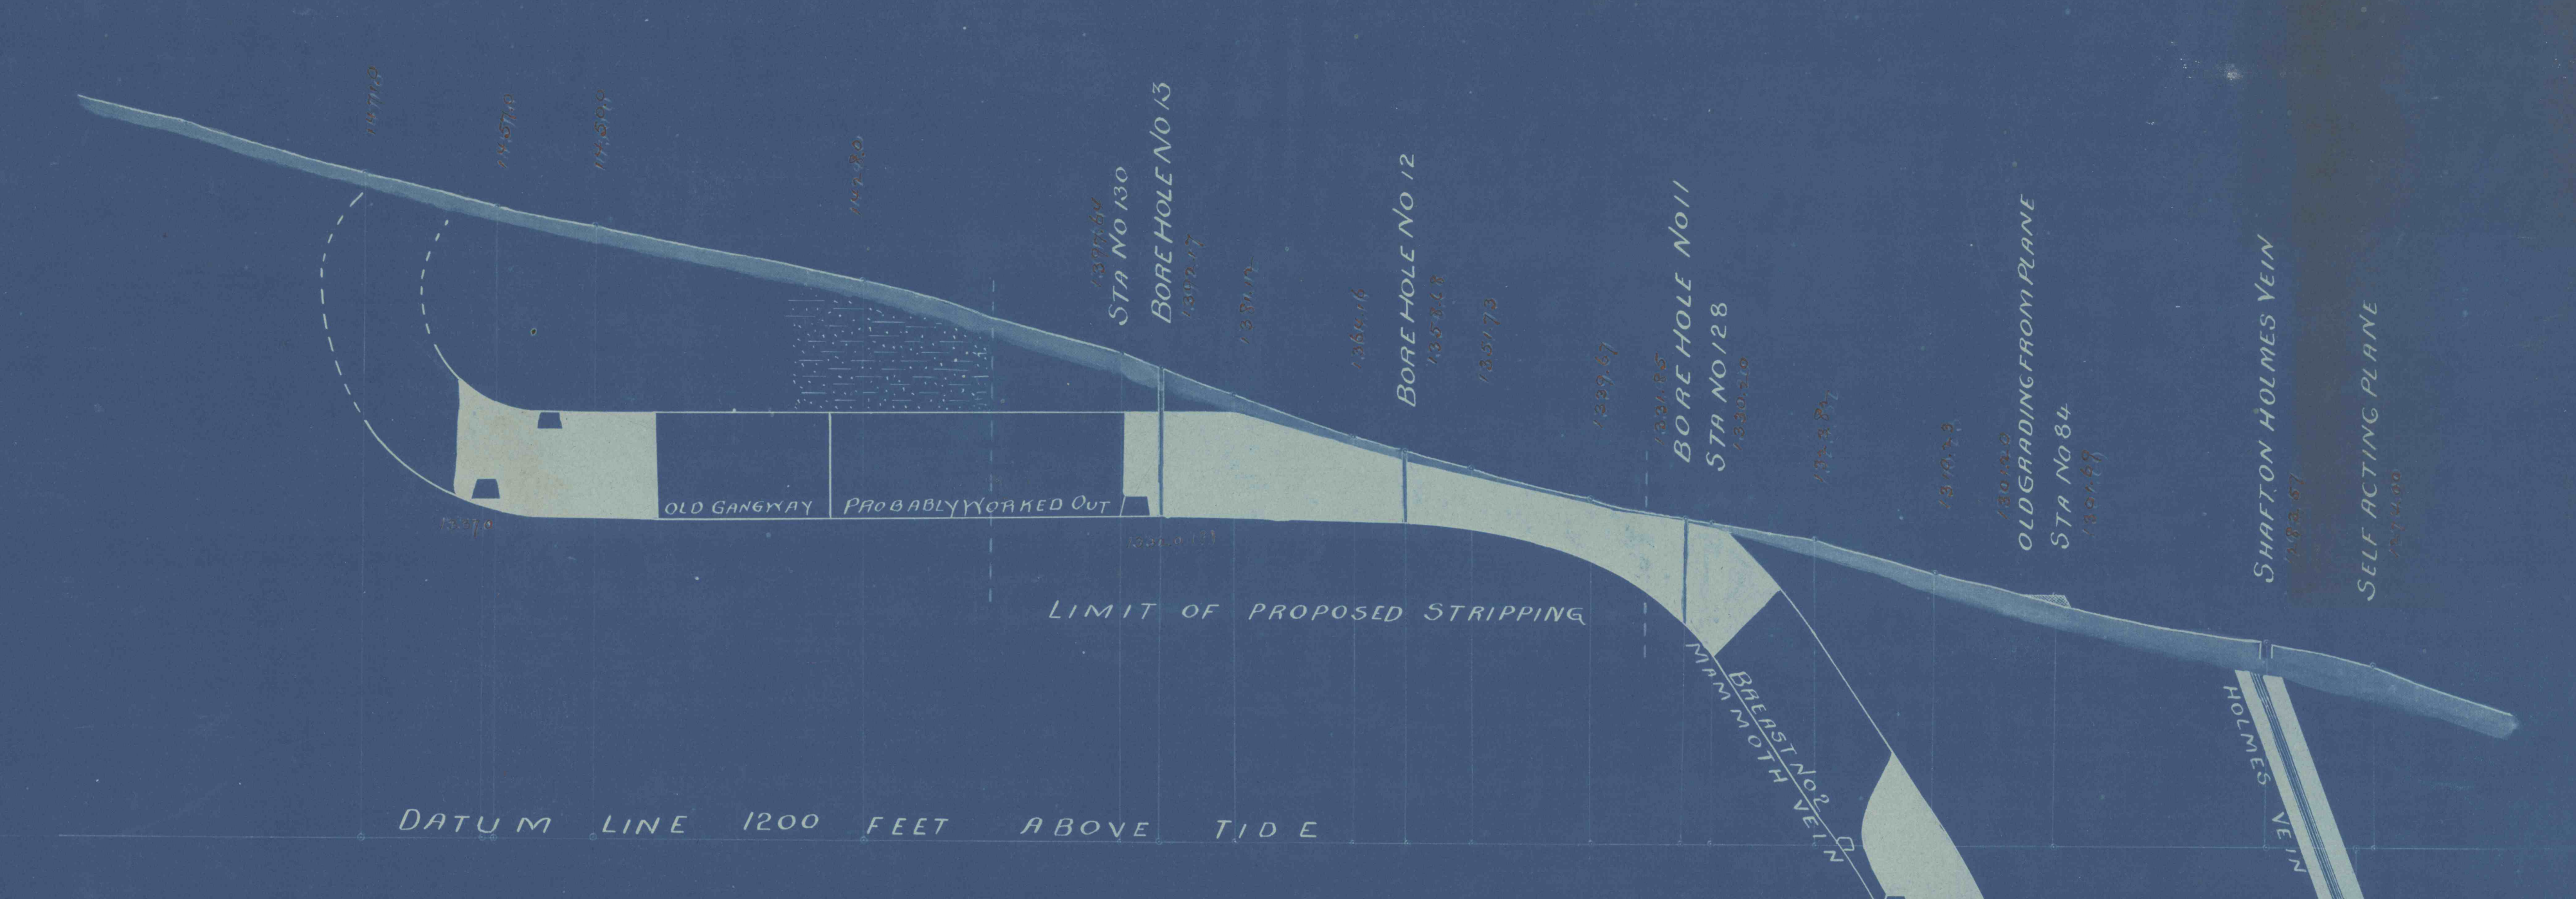

BORE HOLE NO. 13
CLAY 8'0"
SLATE 6'0"
BLACK DIAT 5'0"
SLATE 2'0"
COAL 7'0"
SLATE 2'0"
COAL 30'0"
SLATE 0'0"
TOTAL DEPTH 60'0"

BORE HOLE NO. 12
CLAY 4'6"
BLACK DIAT 5'0"
SLATE 0'6"
COAL 19'0"
SLATE 1'0"
TOTAL DEPTH 30'0"


BORE HOLE NO. 11
CLAY 2'0"
BLACK DIAT 9'0"
COAL 15'6"
SLATE 0'6"
COAL 11'0"
SLATE 0'6"
TOTAL DEPTH 41'6"

Section:
Through lines A-B, C-D, E-F, G-H, I-J, K-L and M-N
to determine
Location of Proposed Stripping-Mammoth vein
at
Packer Colliery No. 1- Lehigh Valley Coal Company,
Deal so far to an inch
Aug. 14, 1899.
E. P. Brown, Sup. Mam. Co.
J. E. Zievey, Eng.

D ————— C
LOOKING WEST

H ————— G
LOOKING WEST


B ————— A
LOOKING WEST

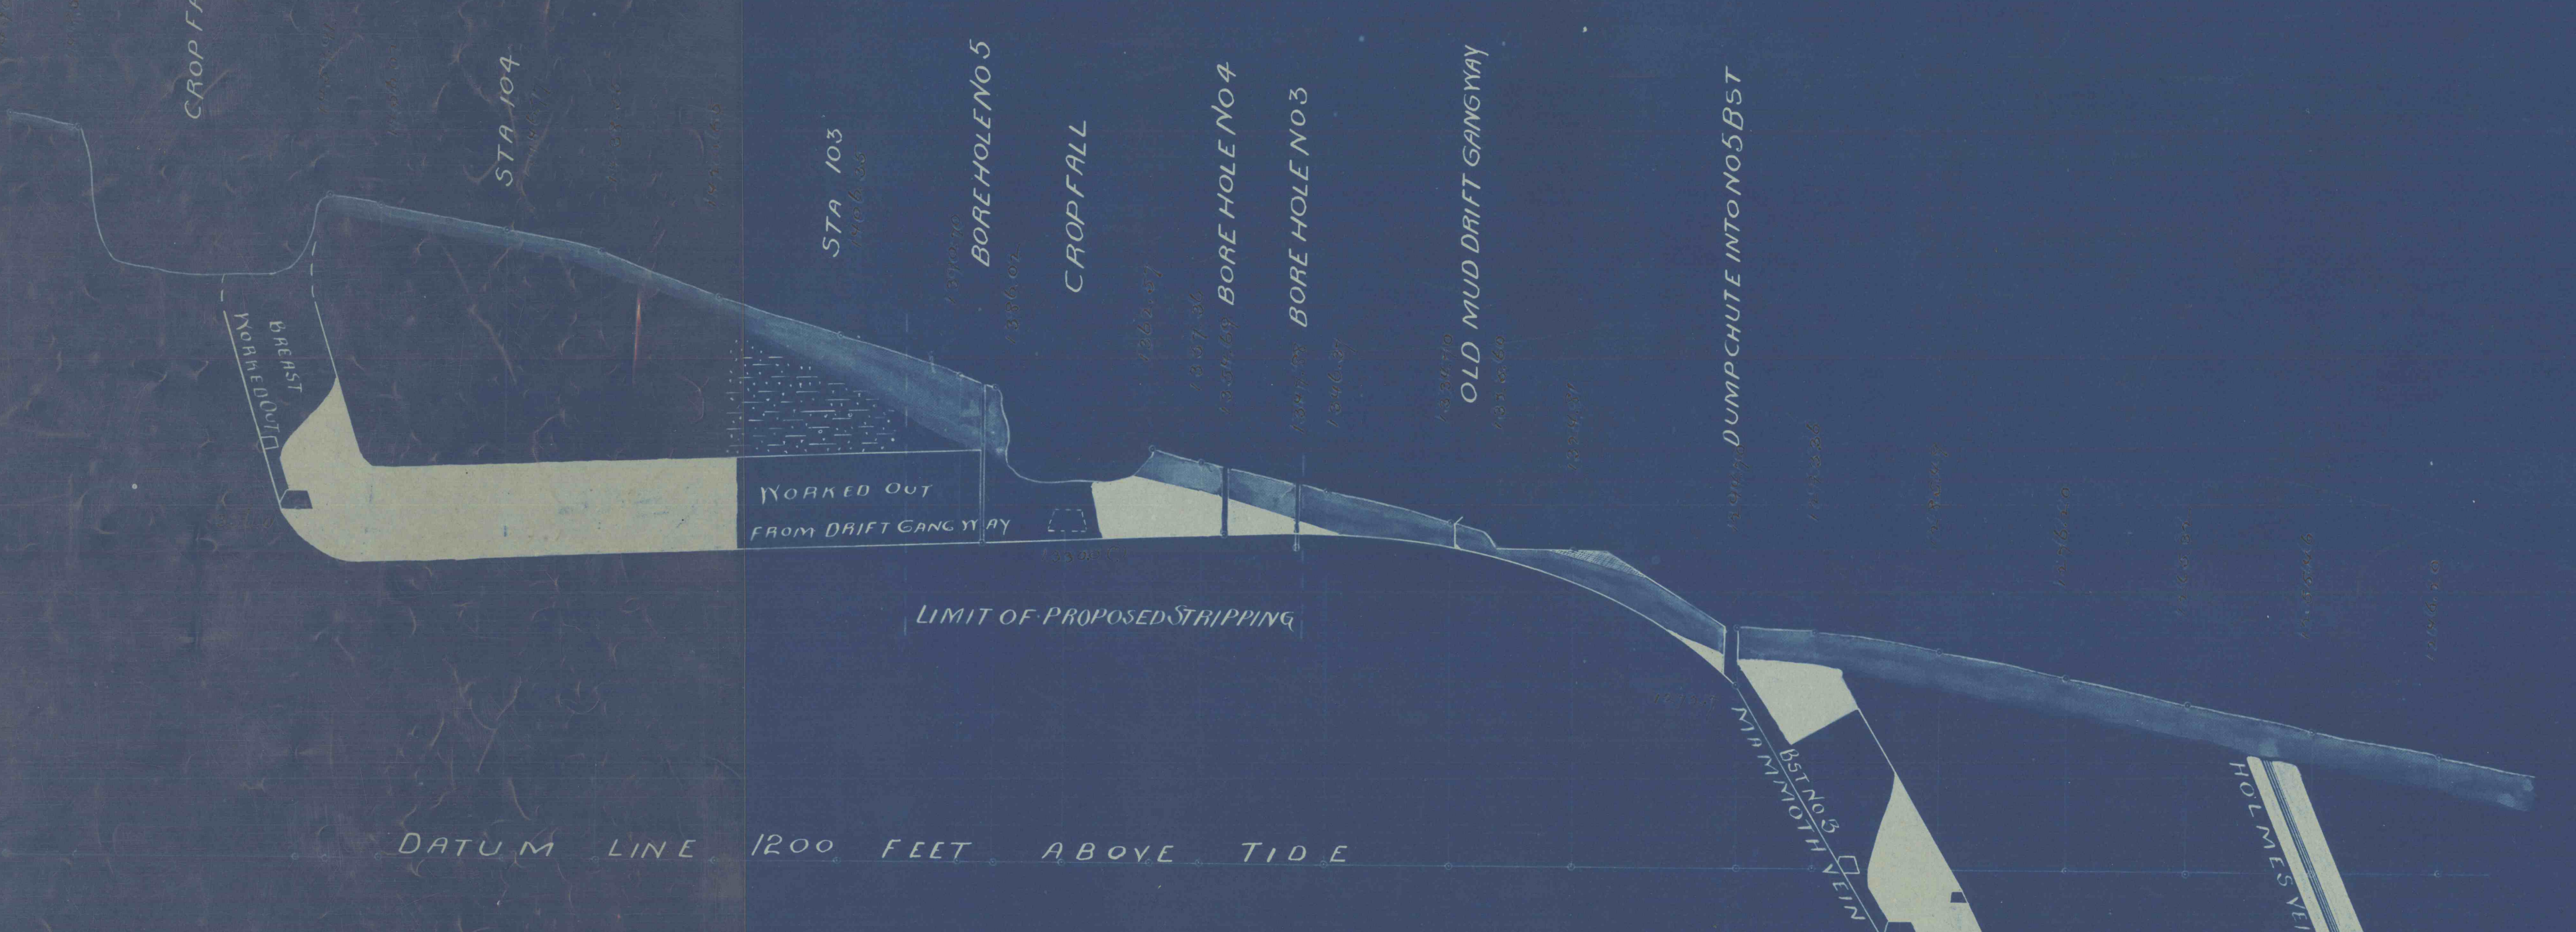

BORE HOLE NO. 5
CLAY 23'6"
SLATE 0'6"
COAL 24'0"
OPENING 3'7"
LOOSE COAL 8'0"
TOTAL DEPTH 61'7"


BORE HOLE NO. 4
CLAY 11'0"
BLACK DIAT 4'0"
SLATE 6'0"
COAL 5'0"
SLATE 1'0"
TOTAL DEPTH 27'0"

BORE HOLE NO. 3
CLAY 13'0"
BLACK DIAT 4'6"
SLATE 0'0"
COAL 5'0"
SLATE 0'6"
TOTAL DEPTH 23'6"

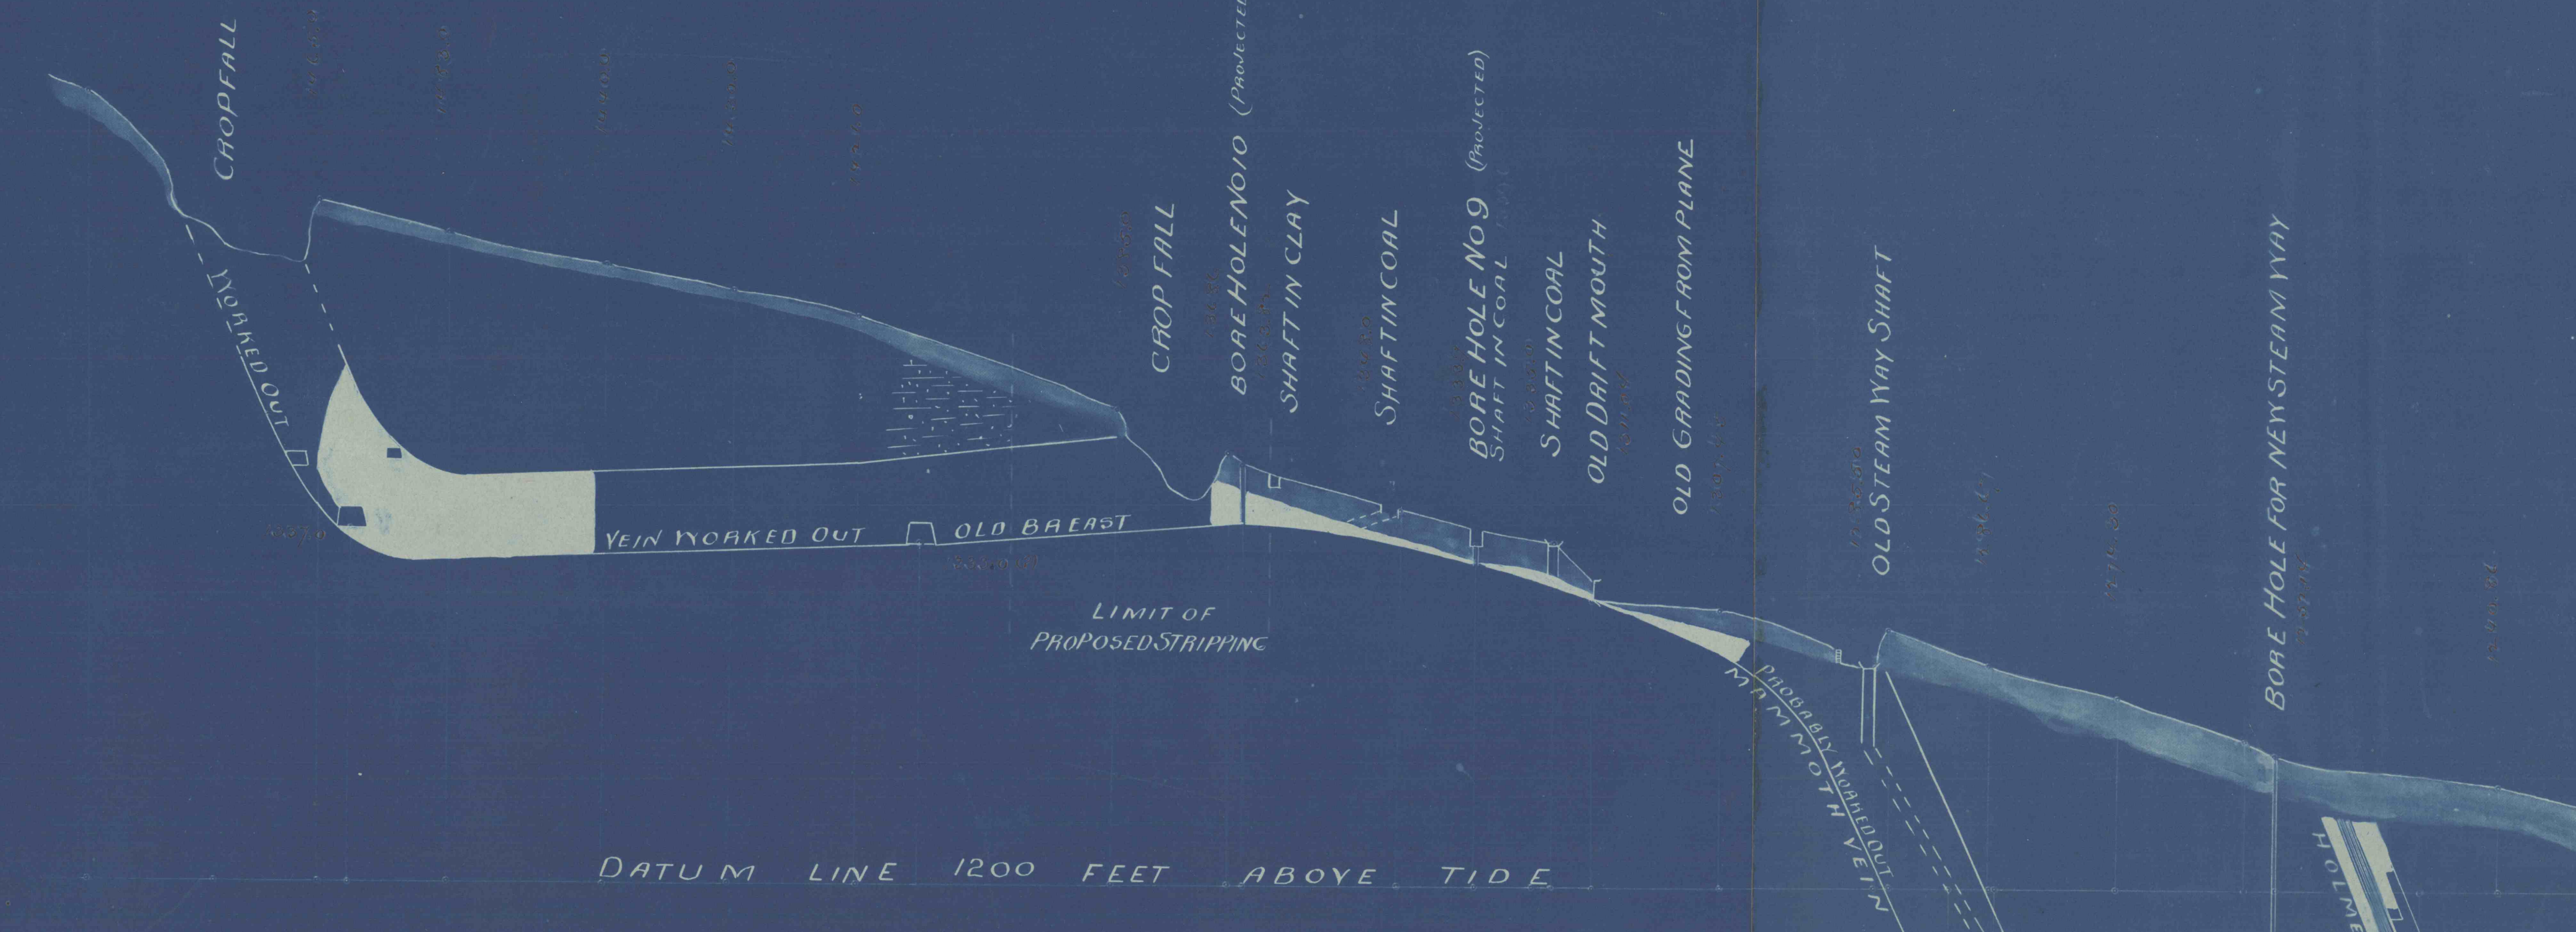

BORE HOLE NO. 10
CLAY 10'6"
BLACK DIAT 6'6"
COAL 4'0"
SLATE 0'6"
TOTAL DEPTH 21'6"

BORE HOLE NO. 9
CLAY 8'0"
SLATE 3'0"
TOTAL DEPTH 11'0"

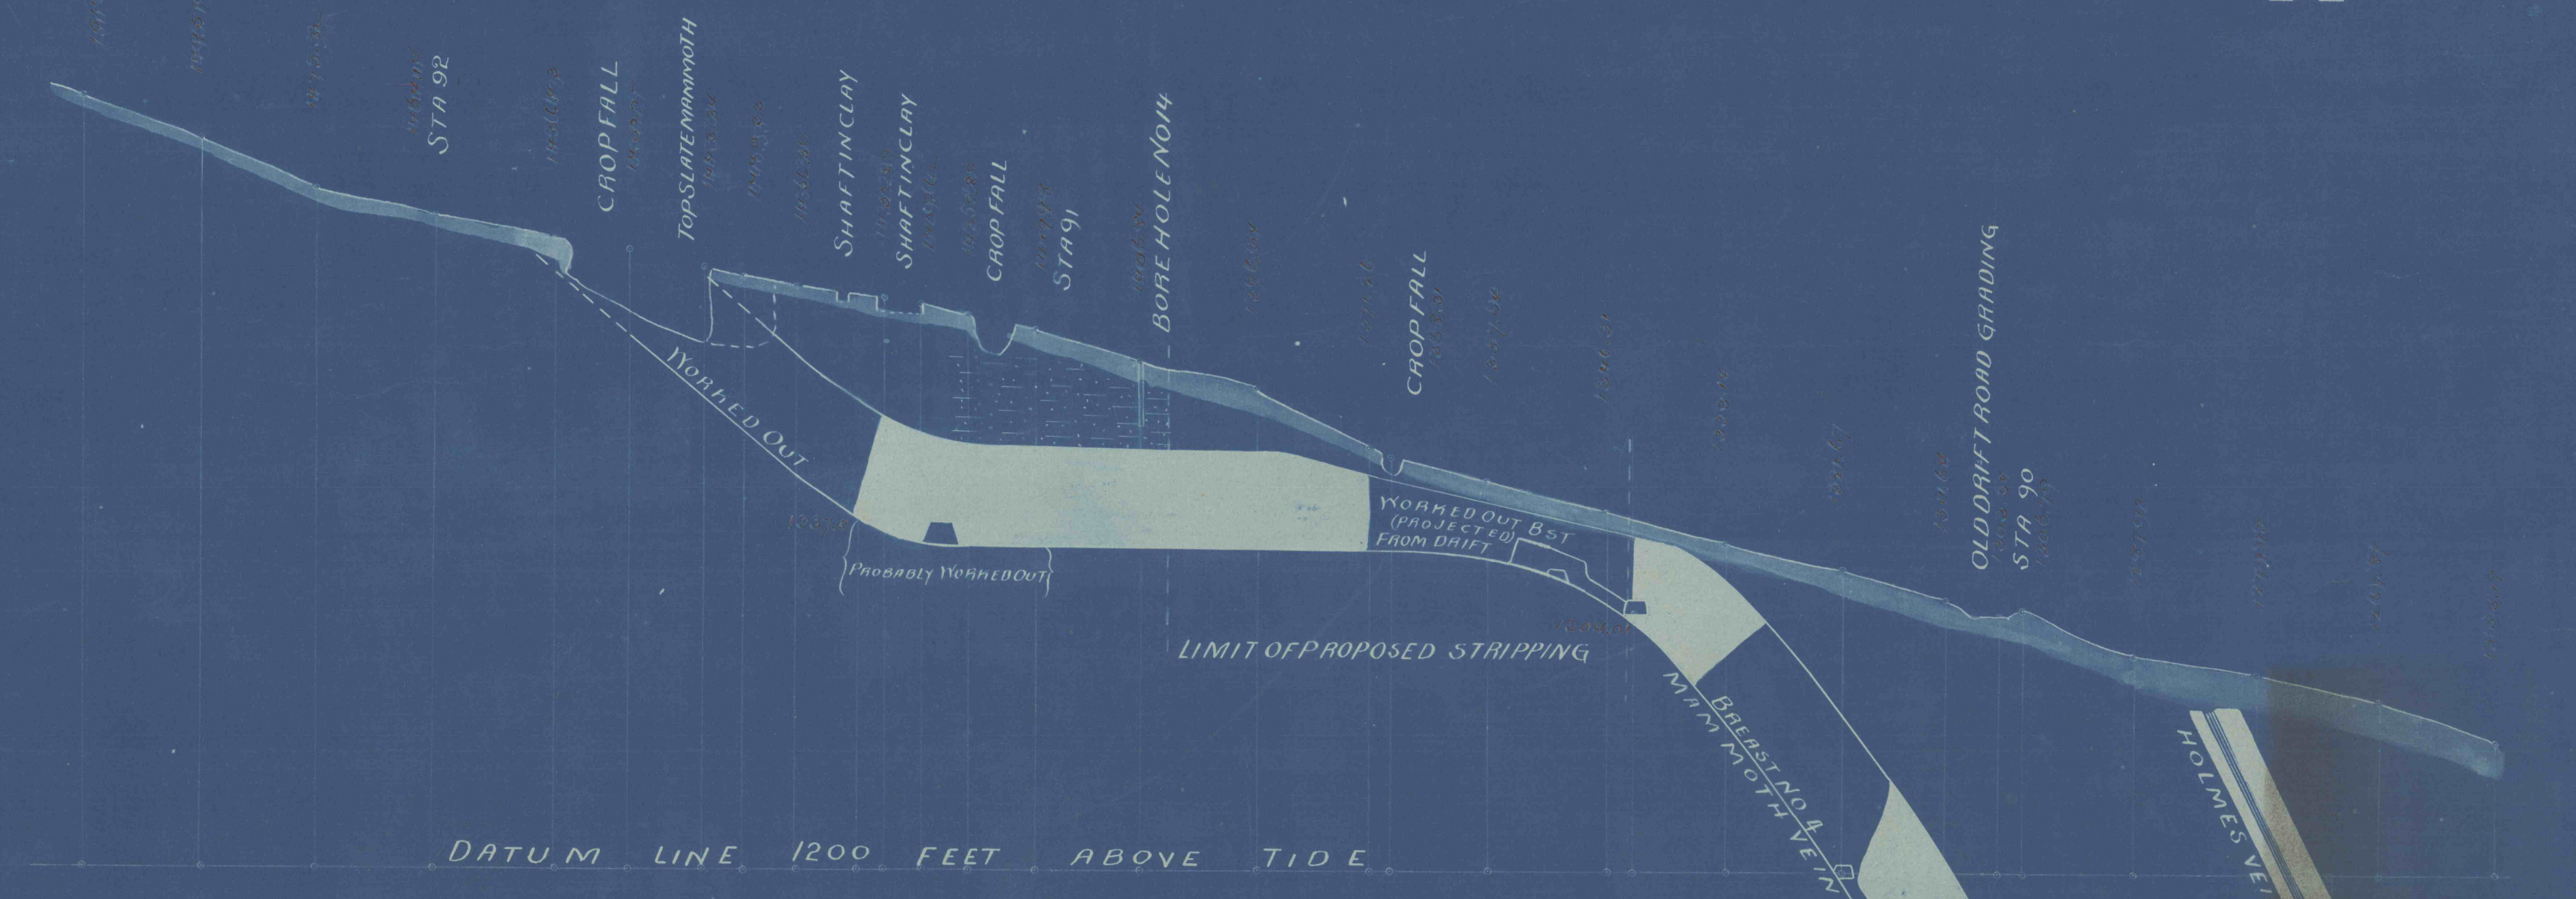

BORE HOLE NO. 14
CLAY 8'0"
SAND ROCK 15'0"
TOTAL DEPTH 23'0"