



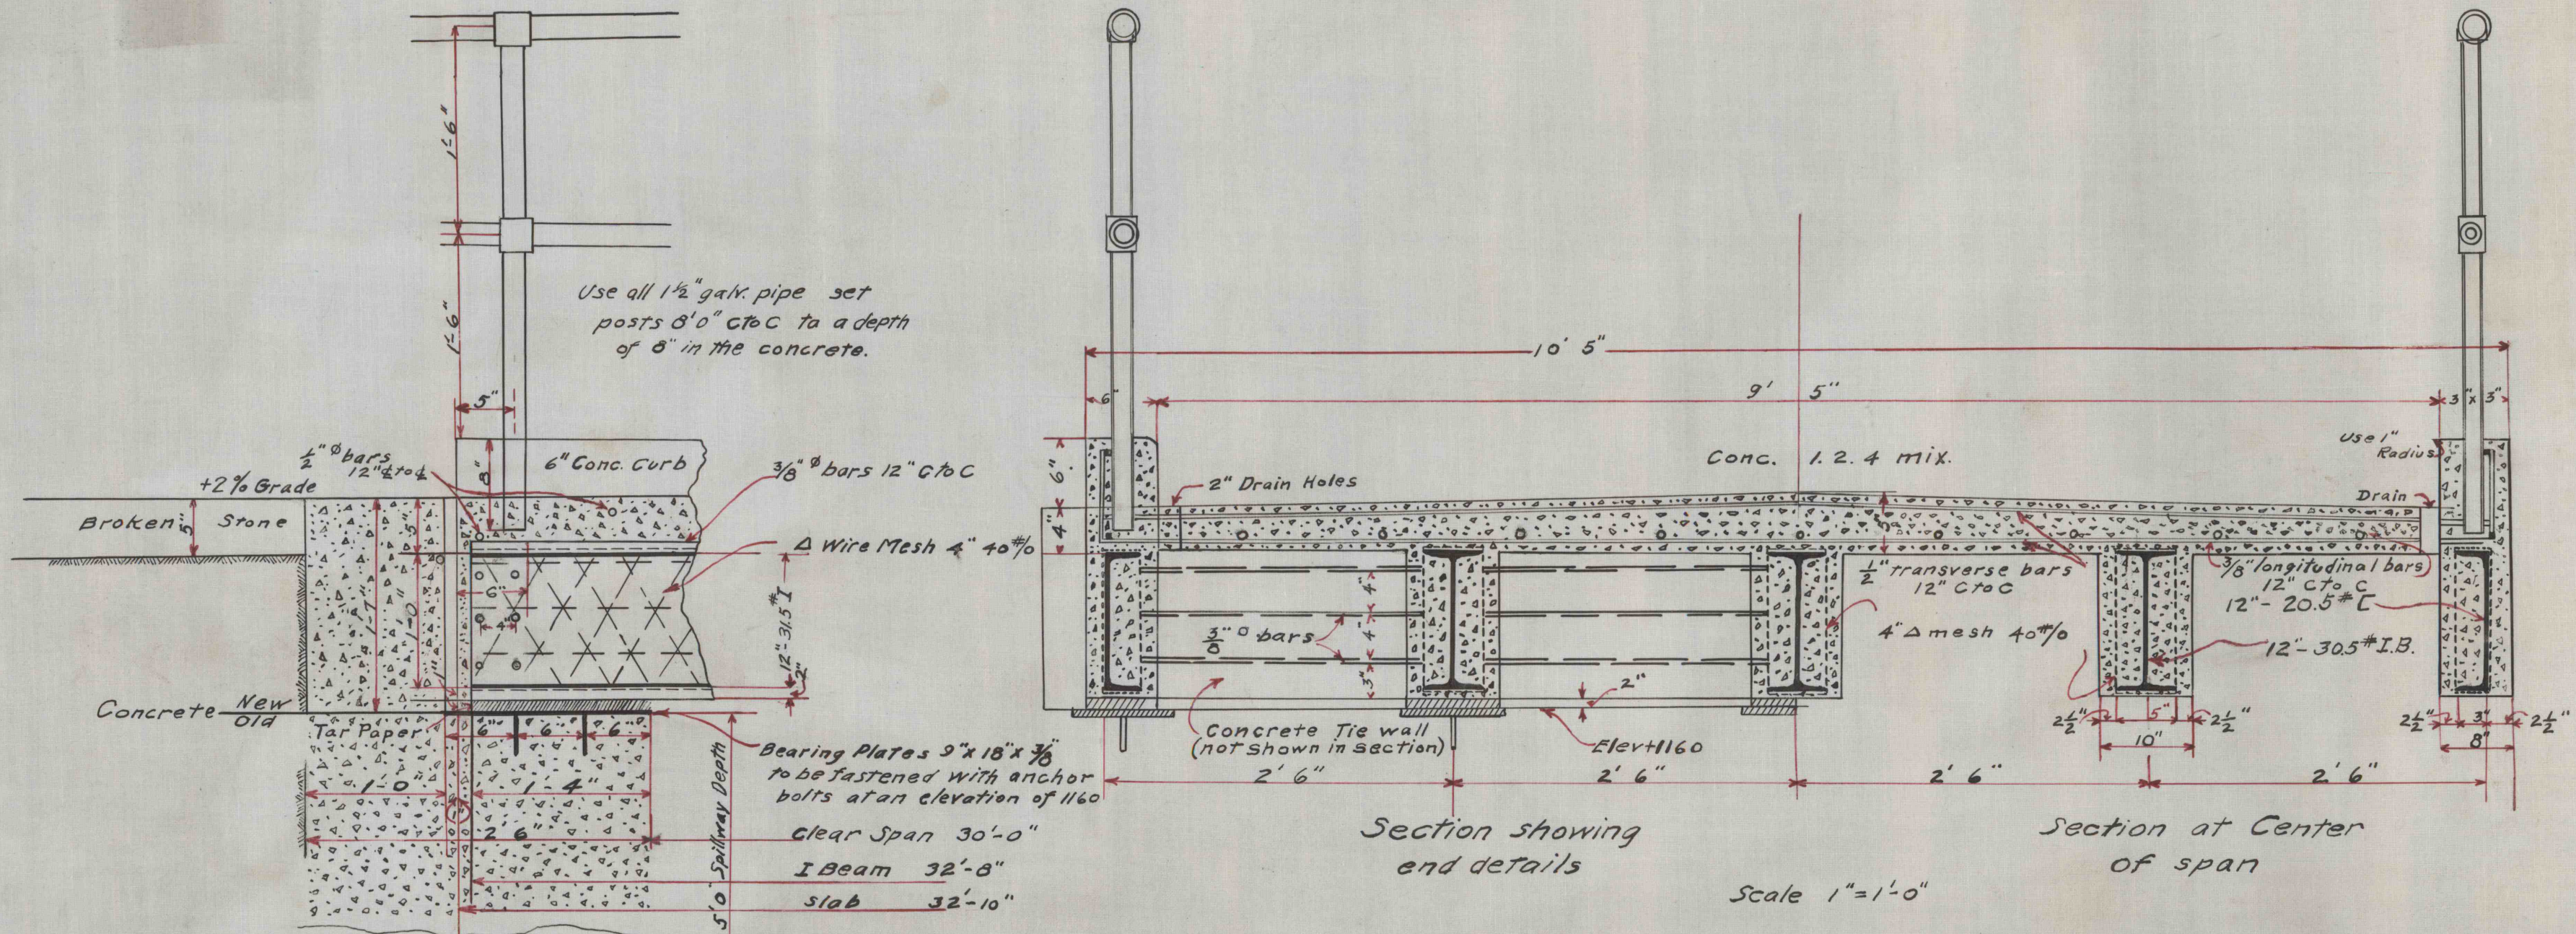

Section thru center of abutment
Scale 1" = 1'-0"

Quant	Item	Size	Desc.	Length
2	Cs	12"	20.5#	32' 0"
3	I.B.	12"	31.5#	32' 8"
10	Bearing plates	9" x 18" x 3/8"		
20	Anchor Bolts	3/8" φ		4"
Tar Paper Expansion				
13	Long. Bars	3/8" φ	.478#	32' 8"
17	Trans. Bars	1/2" φ	.850#	11' 5"
17	Trans. Bars	1/2" φ	.850#	10' 11"
48	End Bars	3/8" φ	.478	2' 0"
1	Rod & wire mesh	4" 40%	38" width	200'
14	Galv. Tees	1 1/2" φ		
4	" Ells	1 1/2" φ		
10	" Crosses	1 1/2" φ		
17.5'	" Pipe	1 1/2" φ		
10.5	Cu. yds Conc.			

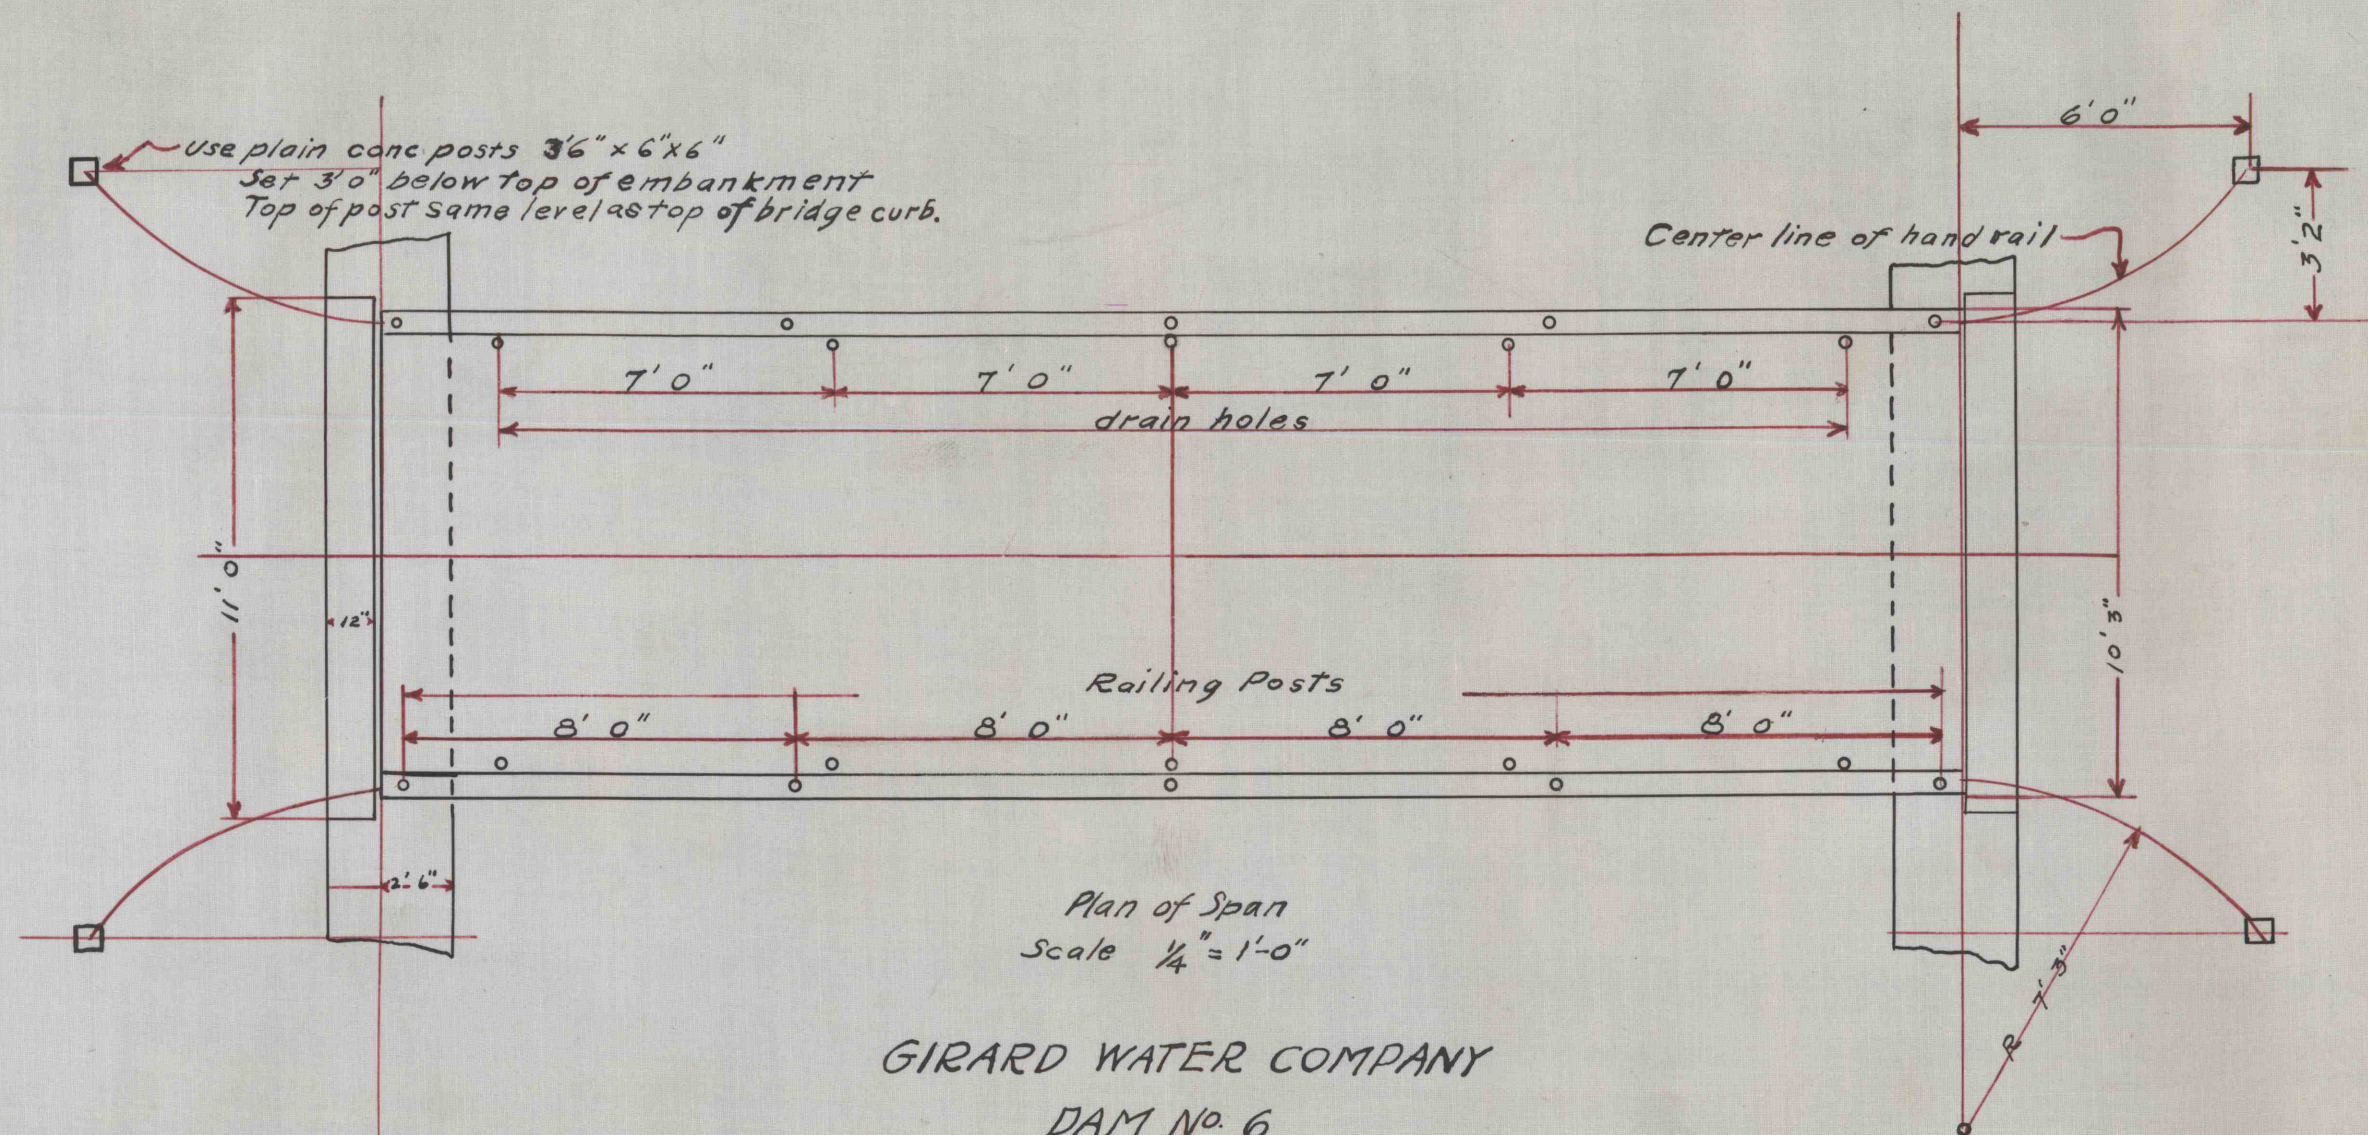

GIRARD WATER COMPANY
DAM No. 6
DETAILS OF
SPILLWAY BRIDGE

Gannett, Seelye & Fleming, Inc.
Engineers
Harrisburg, Pa

Oct. 7, 1920.

Scales as shown.

DRAWN BY	N.W.	10/20
TRACED BY	H.C.W.	10/20
CHECKED BY	J.D.C.	10/20

Copied June 2, 1922.

B-683