


SECTION LOOKING WEST NORTH

RESERVOIR NO. 6
OF
THE GIRARD WATER COMPANY
Section Line through Embankment
Scale 1 inch = 20 feet Pottsville, Pa., James Archbald,
Dec. 13, 1918.
GENERAL MANAGER,
THE GIRARD WATER COMPANY.

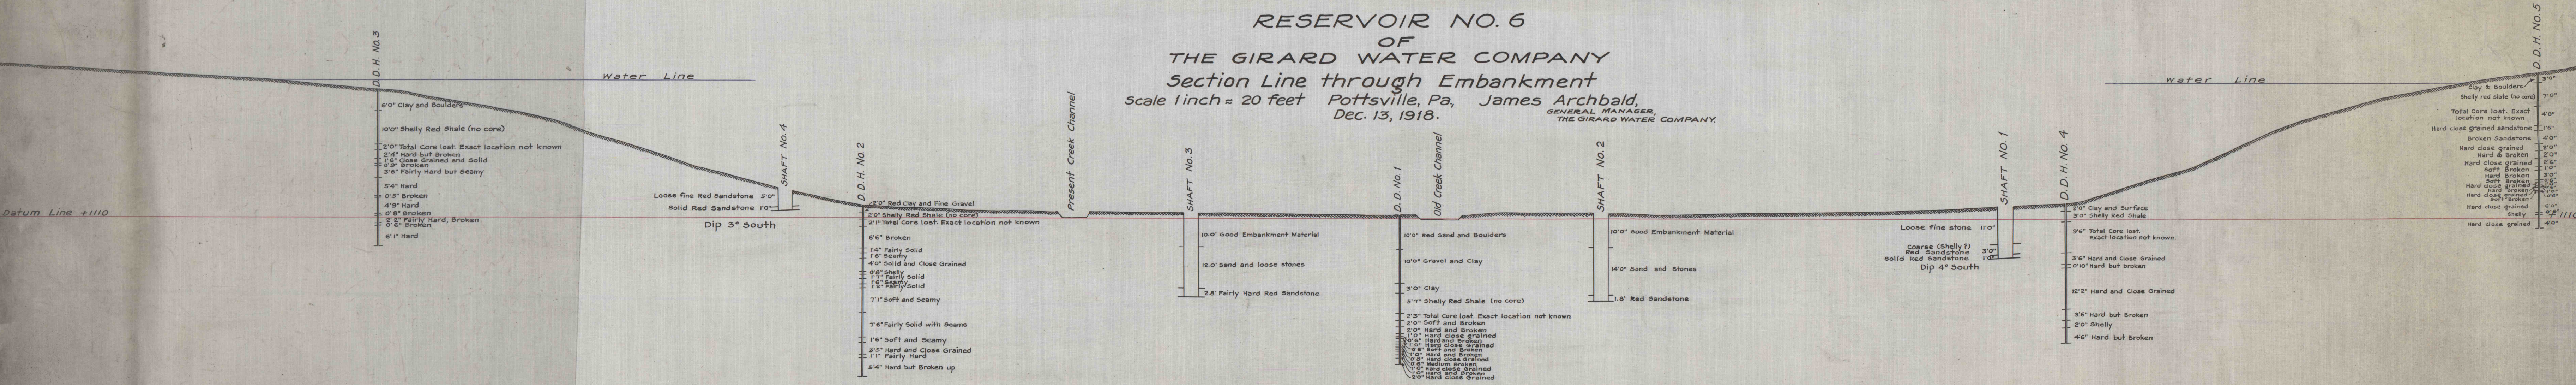

SCALE 1" : 20'