


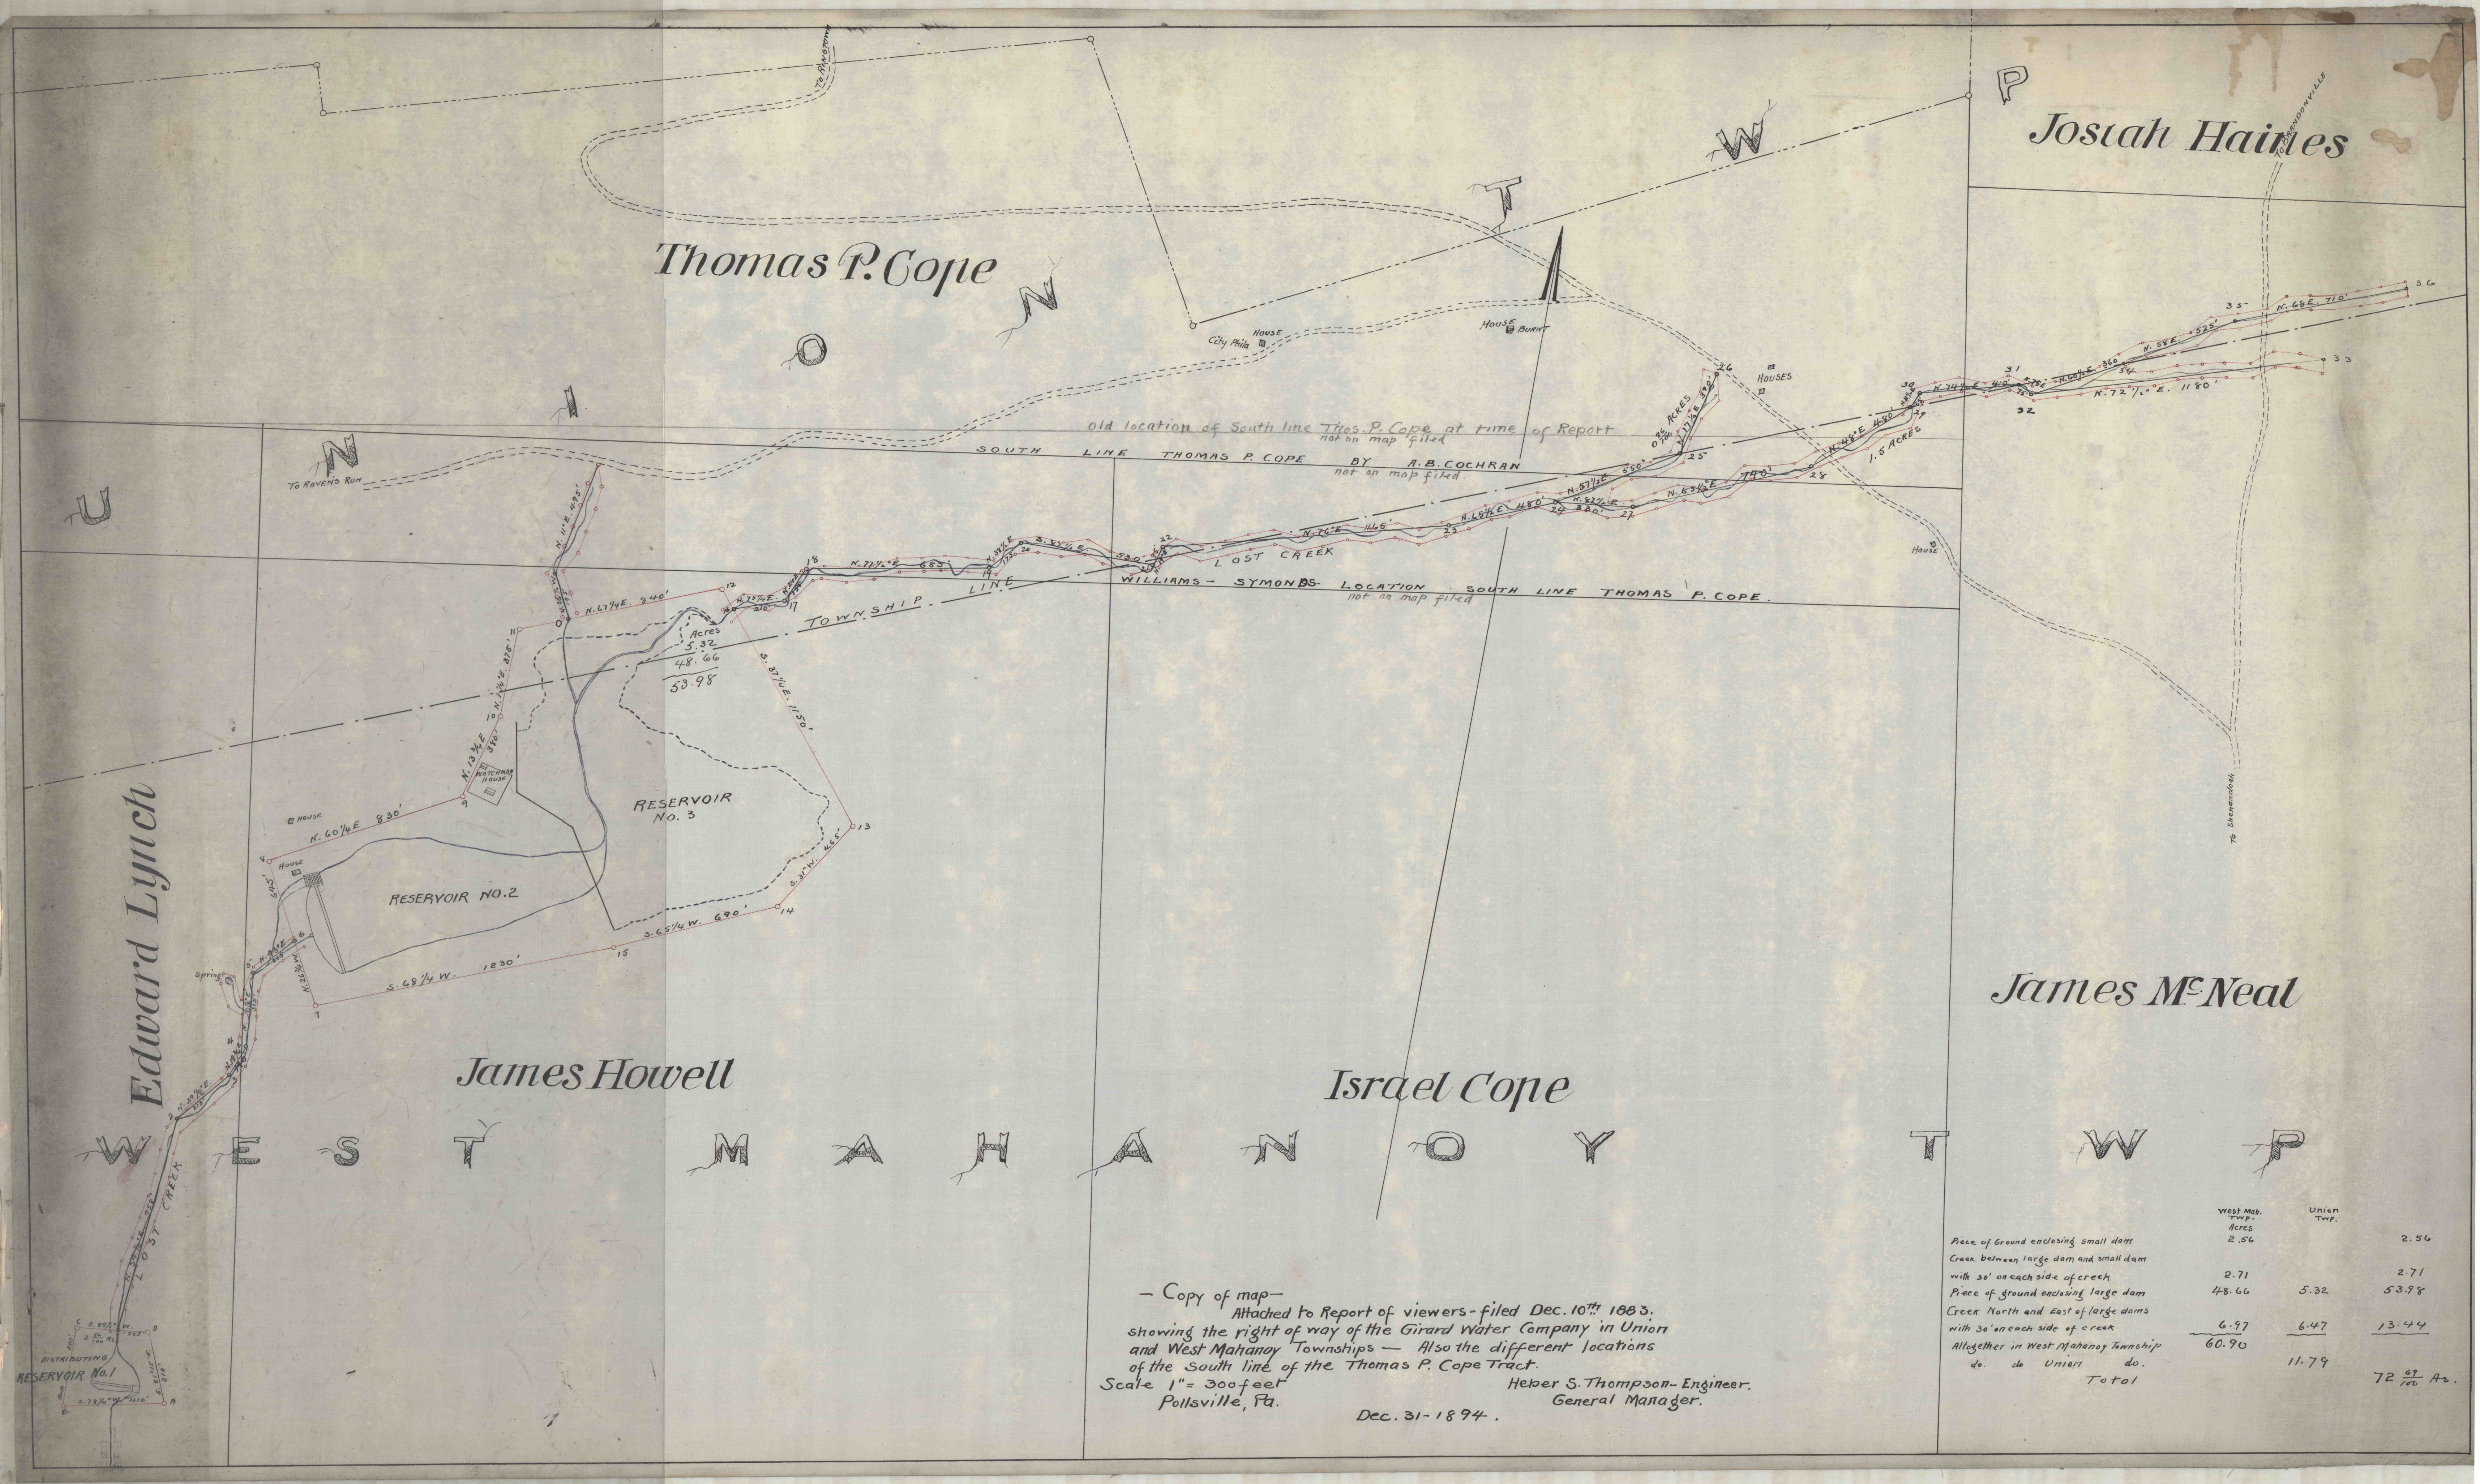

Thomas P. Cope

Josiah Haines

old location of South line Thos. P. Cope at time of Report
not on map filed
SOUTH LINE THOMAS P. COPE BY A. B. COCHRAN
not on map filed

WILLIAMS - SYMONDS LOCATION SOUTH LINE THOMAS P. COPE
not on map filed

RESERVOIR NO. 3

RESERVOIR NO. 2

James Howell

Israel Cope

James McNeal

- Copy of map -
Attached to Report of viewers - filed Dec. 10th 1883.
showing the right of way of the Girard Water Company in Union
and West Mahanoy Townships - Also the different locations
of the South line of the Thomas P. Cope Tract.
Scale 1" = 300 feet
Pollsville, Pa.
Heber S. Thompson - Engineer.
General Manager.
Dec. 31-1894.

	West Mah. Twp. Acres	Union Twp.	
Piece of ground enclosing small dam	2.56		2.56
Creek between large dam and small dam			
with 30' on each side of creek	2.71		2.71
Piece of ground enclosing large dam	48.66	5.32	53.98
Creek North and East of large dams			
with 30' on each side of creek	6.97	6.47	13.44
Altogether in West Mahanoy Township	60.90		
do. do Union do.		11.79	
Total			72 ⁵⁹ / ₁₀₀ Ac.