


Sketch #3

SKETCH
OF
SQUATTER'S HOUSE

Near the West End of the William Penn Colliery Lease
On the John Brady Tract

Scale 1"=50' — February 28th 1898

— Heber S. Thompson —
ENGINEER GIRARD ESTATE

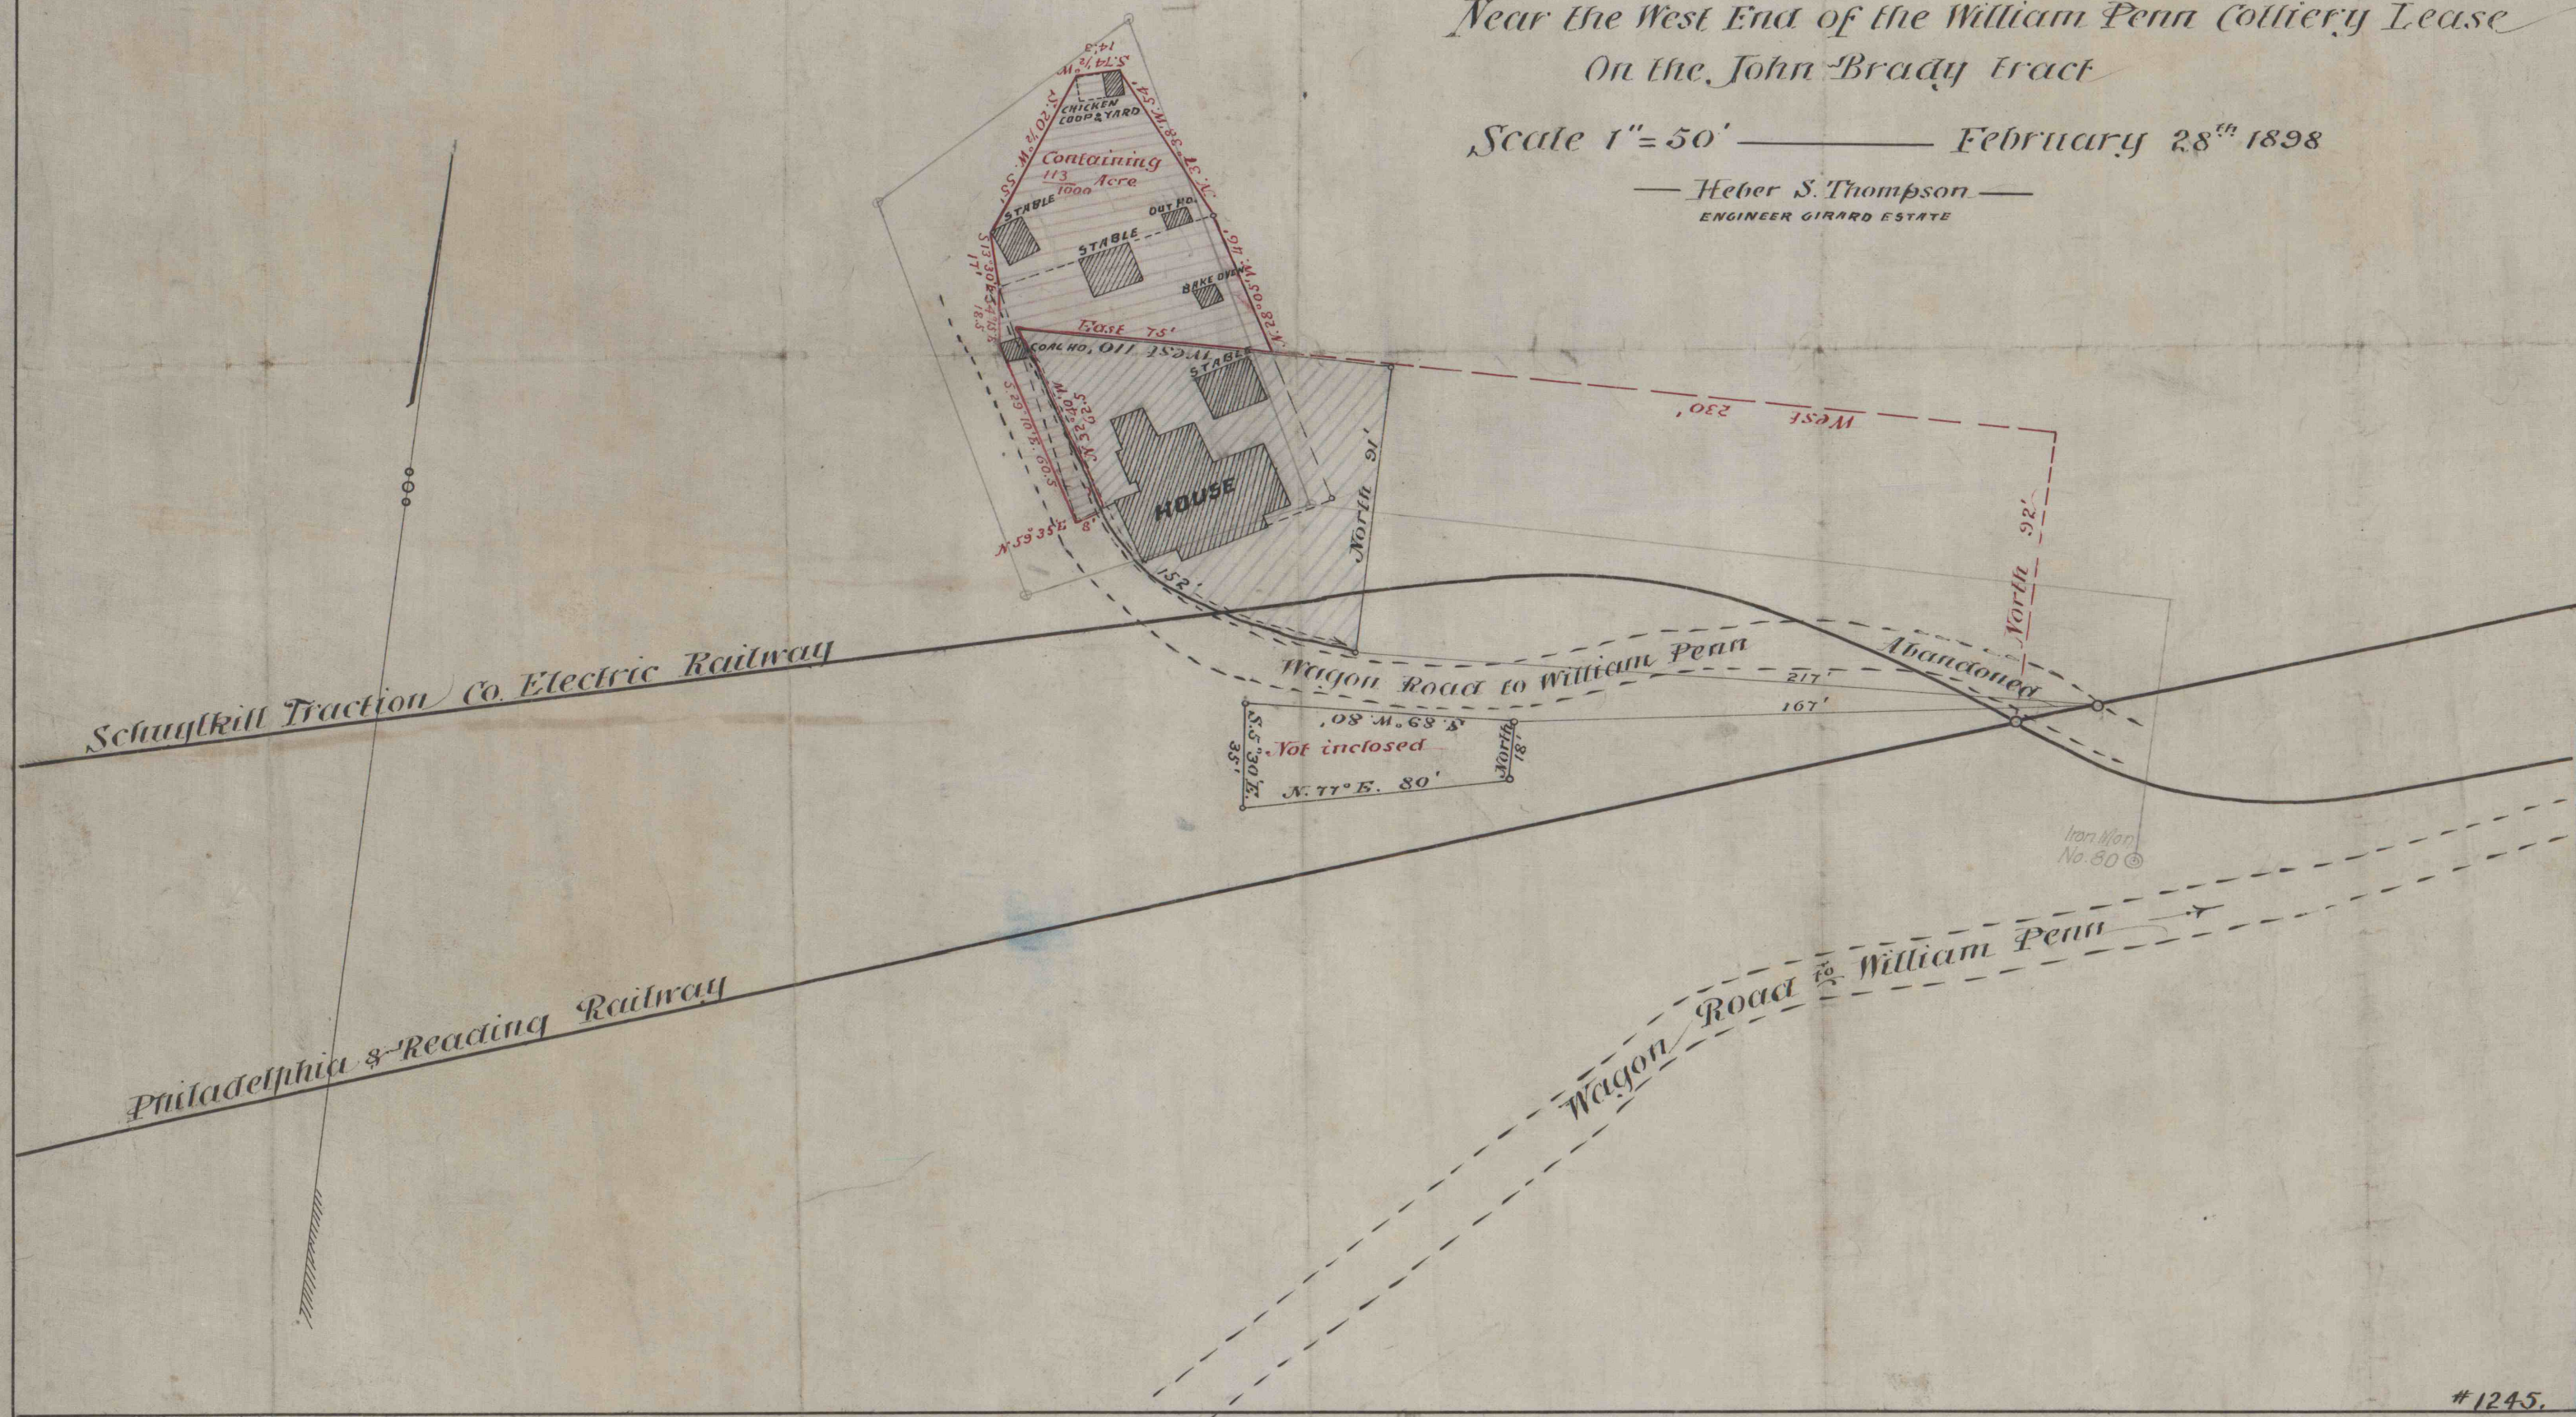

#1245.