


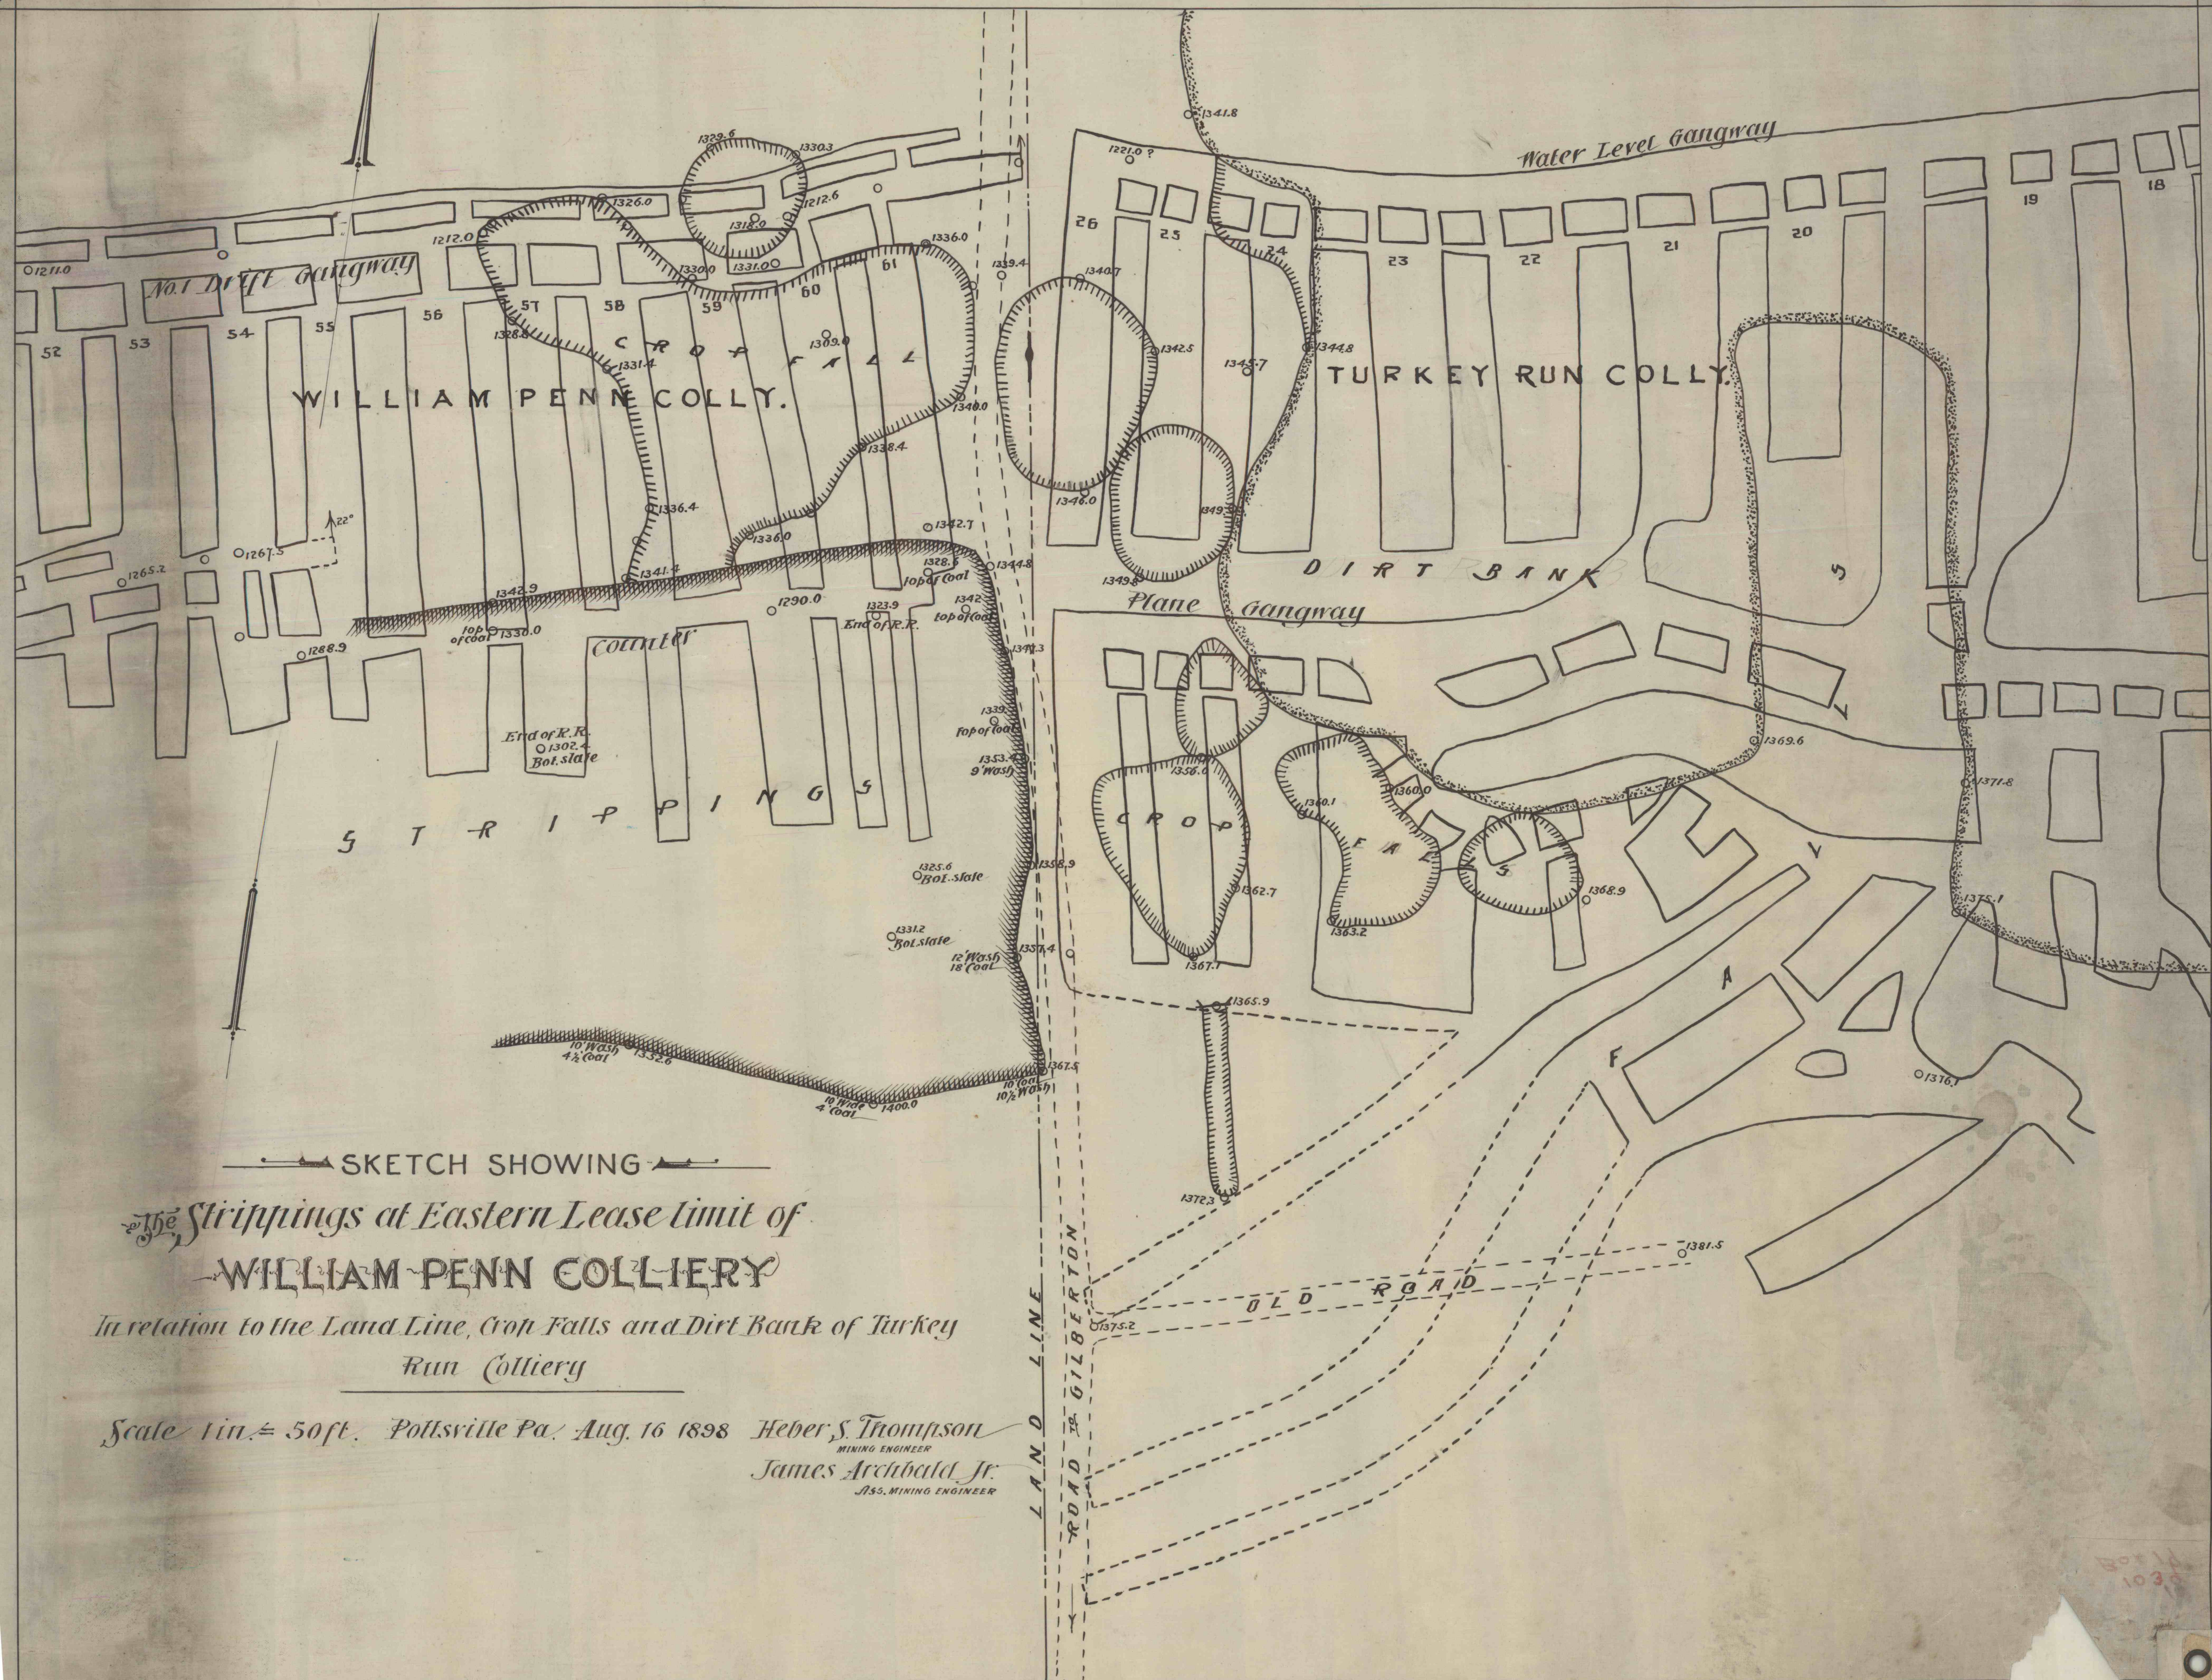

SKETCH SHOWING

The Strippings at Eastern Lease limit of
WILLIAM PENN COLLIERY

In relation to the Land Line, Croft Falls and Dirt Bank of Turkey
Run Colliery

Scale 1 in. = 50 ft. Pottsville Pa. Aug. 16 1898

Heber S. Thompson
MINING ENGINEER
James Archibald Jr.
ASS. MINING ENGINEER