


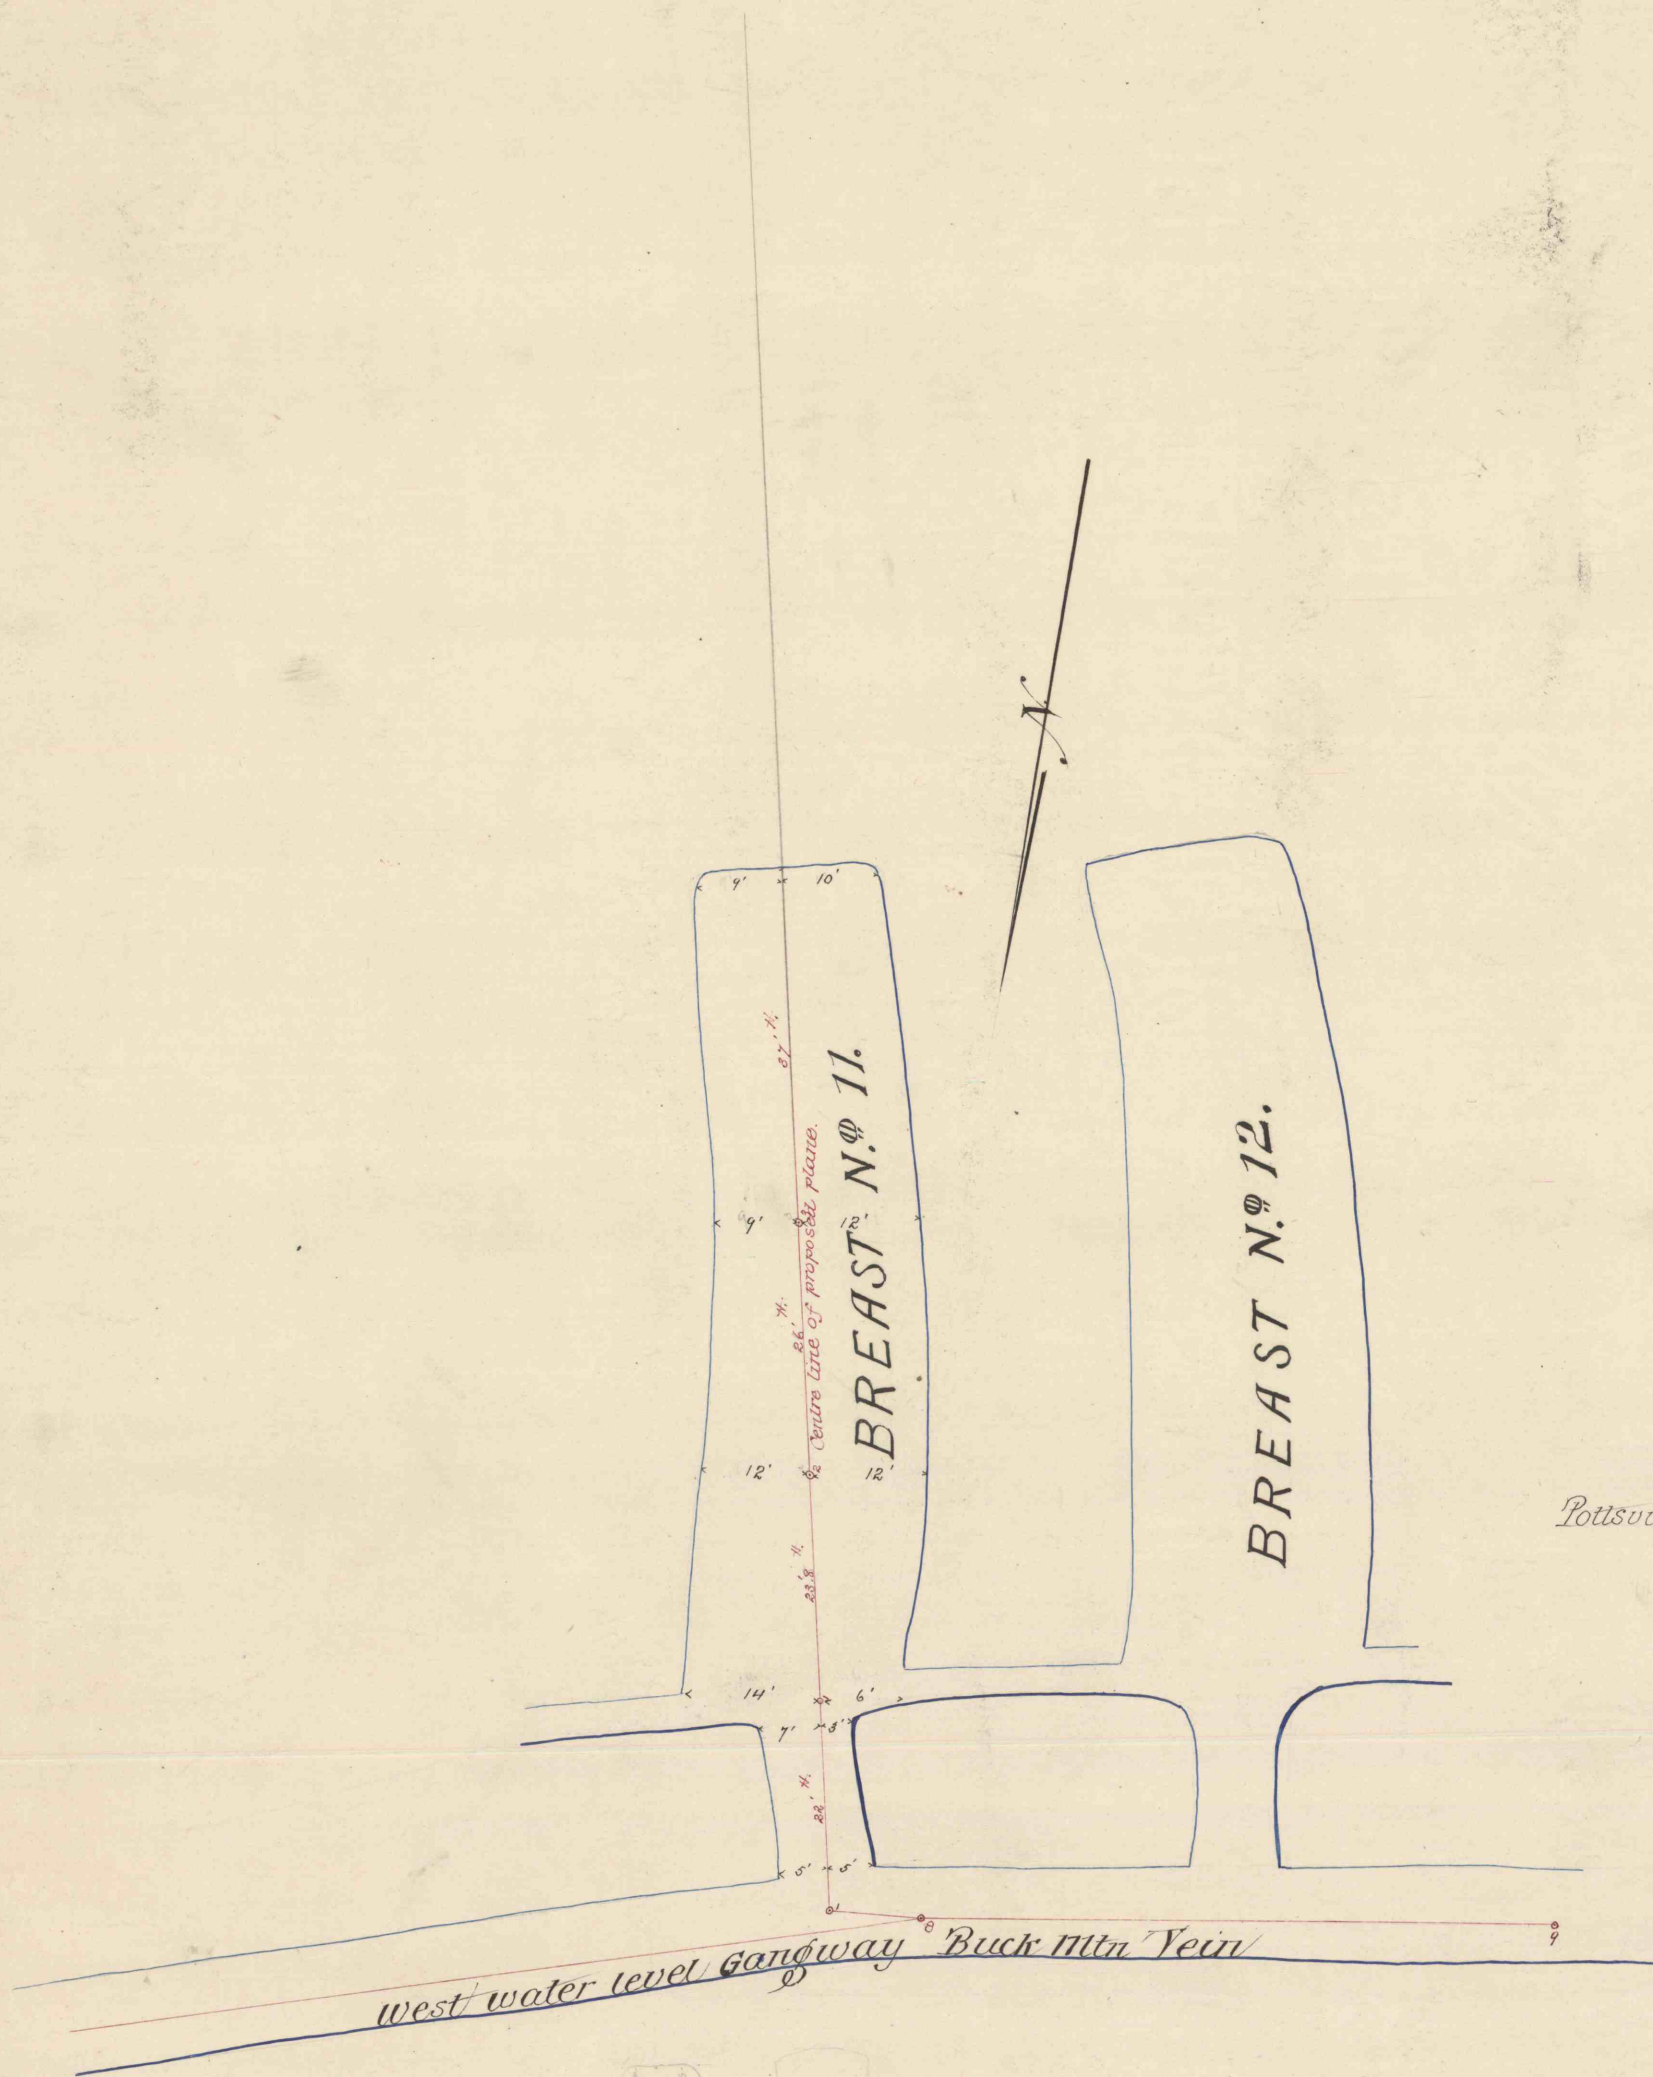

SKETCH
 showing
 Centre line of proposed Coal plane
 At Breas No. 11 West water level Gangway Buck Mtn Vein
 AT WILLIAM PENN COLLIERY.

Pottsville Pa June 25th 1885
 Scale 1 in = 20 feet

Wm D. Thompson.
 Engineer.

