


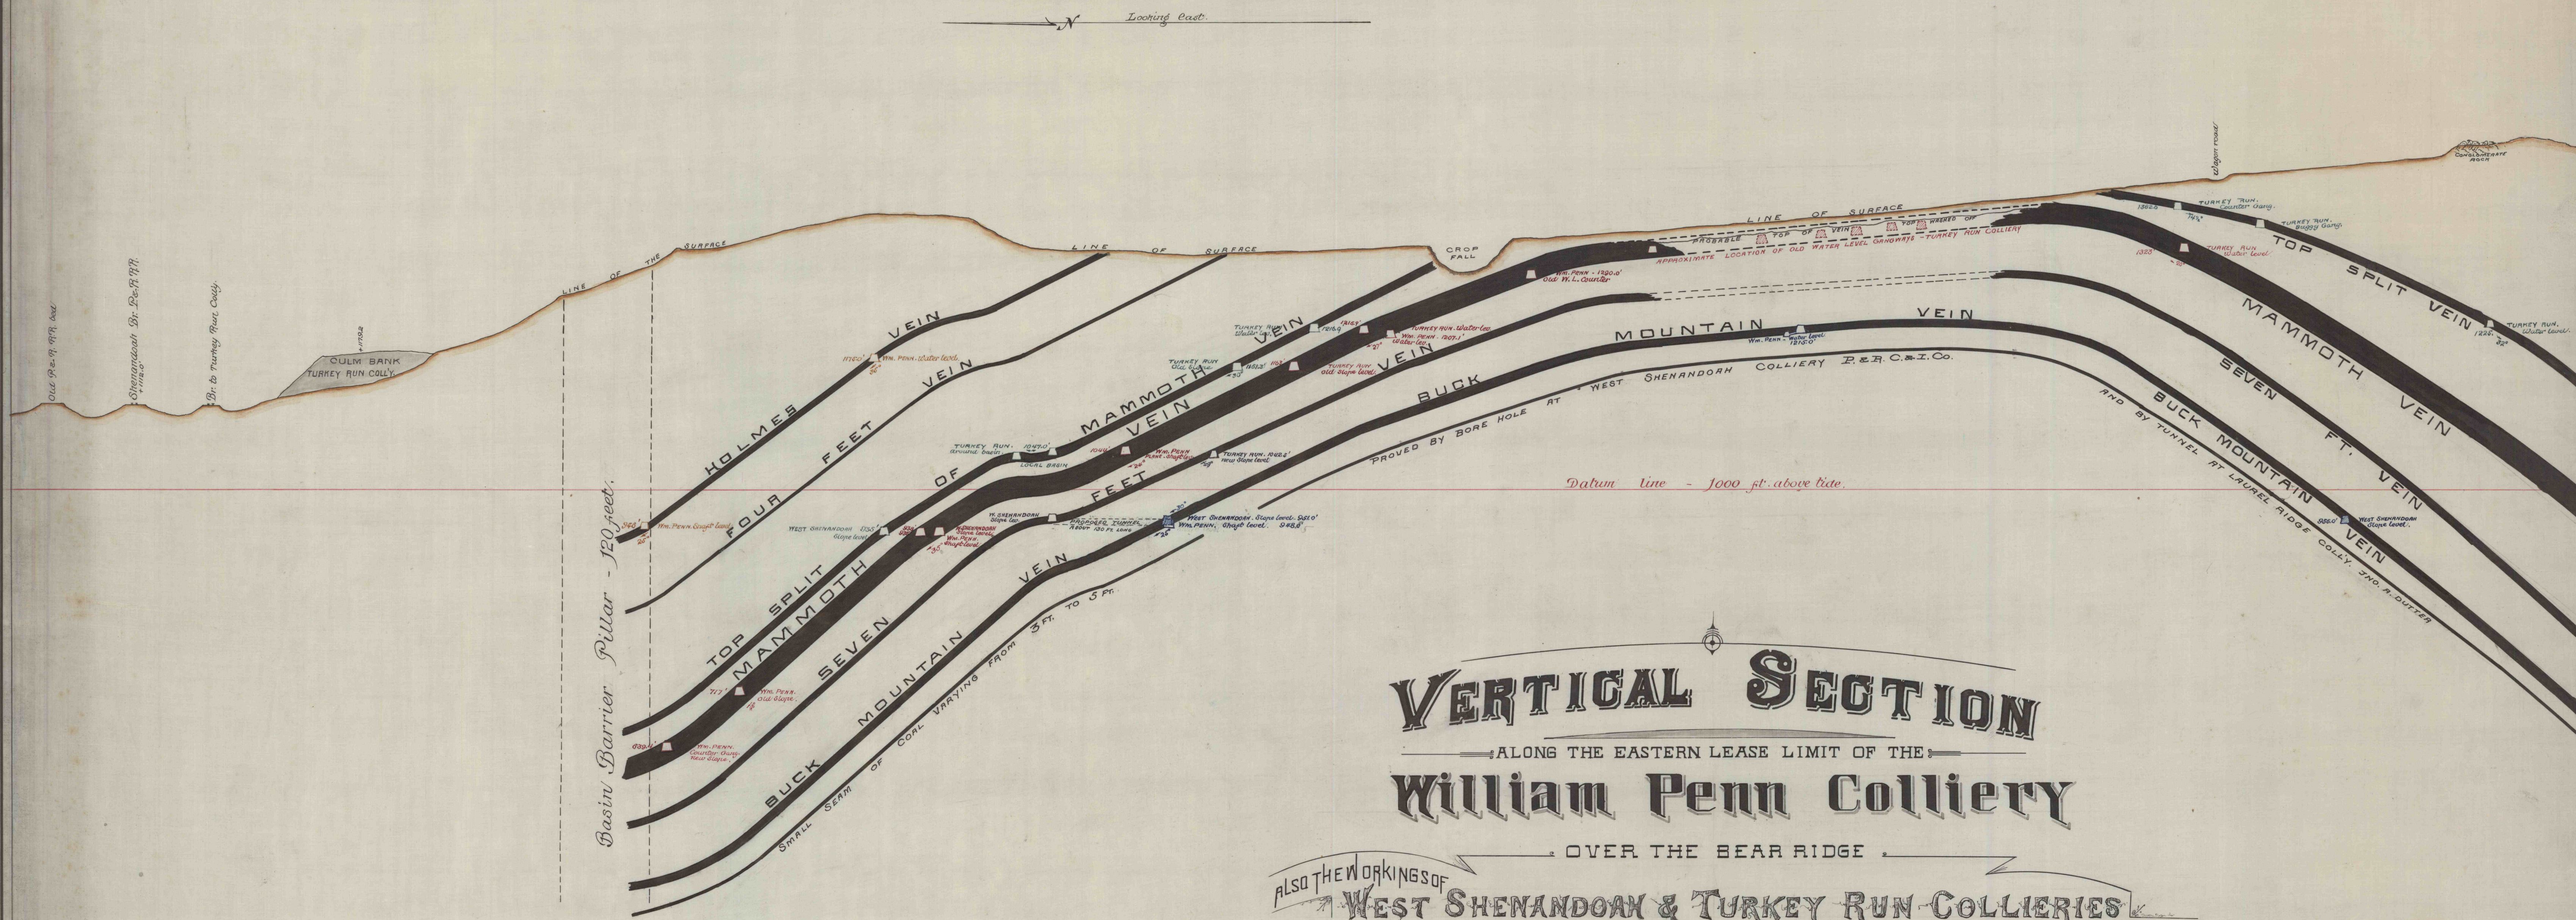

NOTE:- ALL WORKINGS PROJECTED EAST AND WEST FROM RESPECTIVE COLLIERIES TO LAND LINE.

Scale 1 in. = 100 ft.

HEBER S. THOMPSON,
Engineer Girard Estate.

POTTSVILLE, PA. - OCTOBER - 1887.