


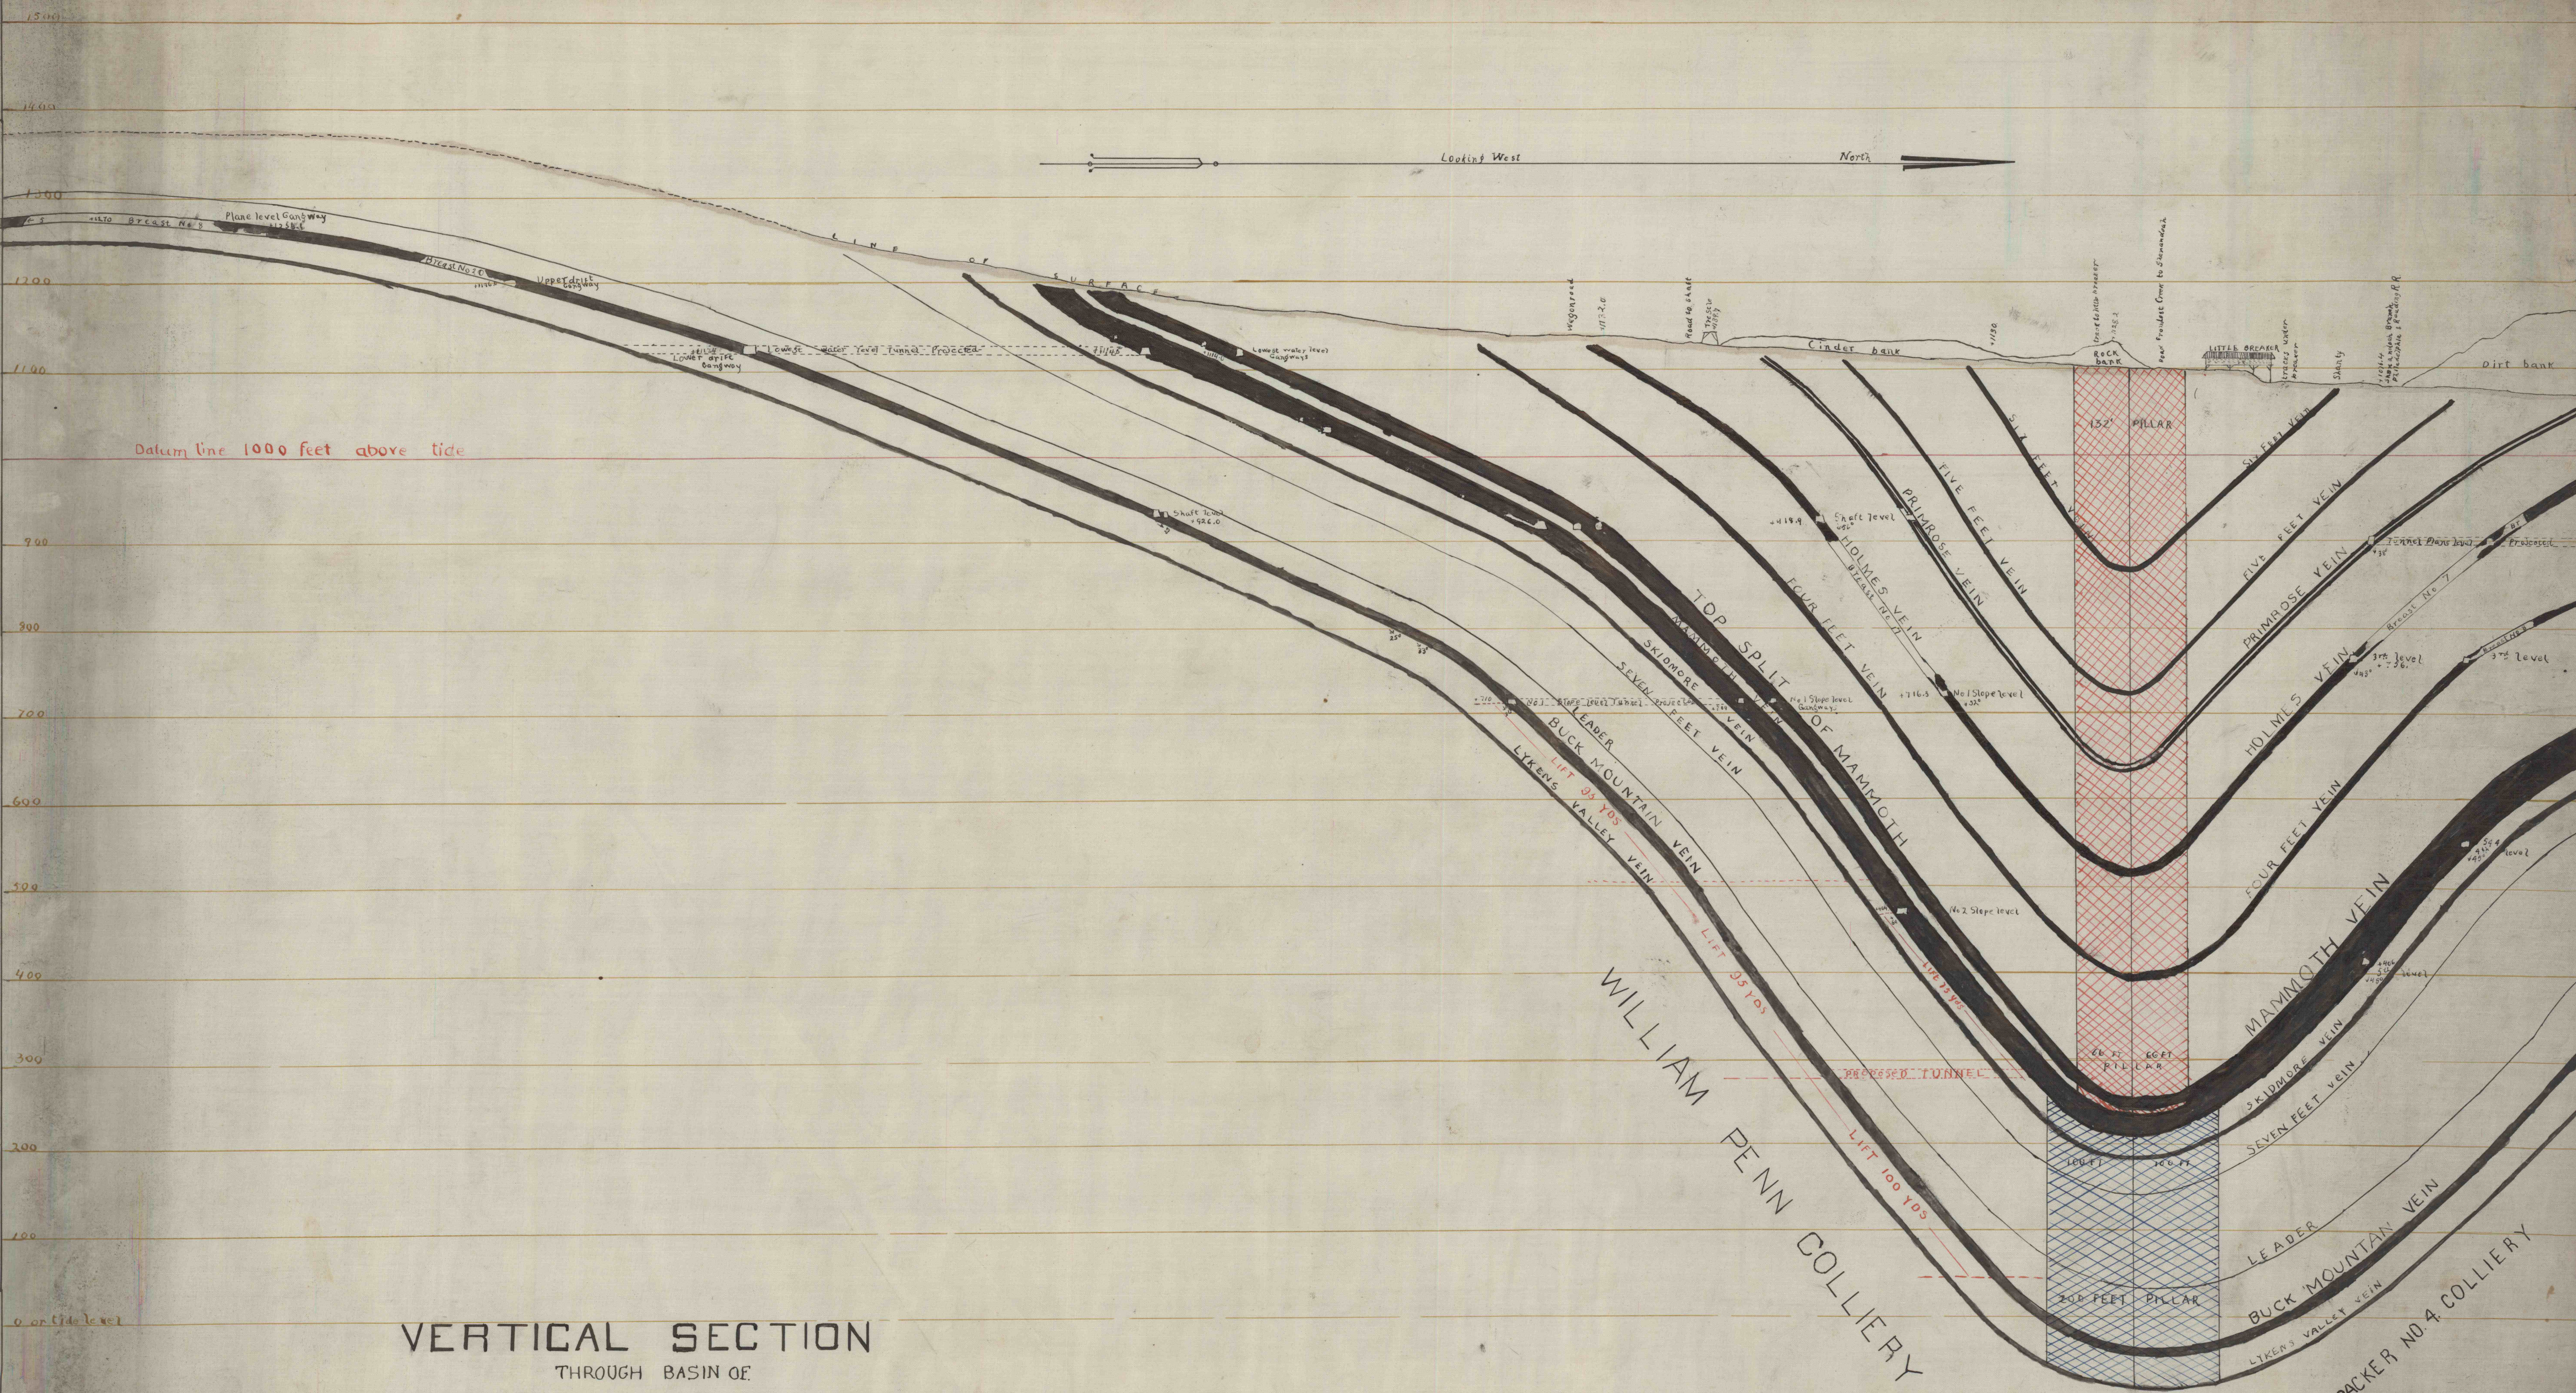

VERTICAL SECTION

THROUGH BASIN OF

WILLIAM PENN AND PACKER NO 4 COLLIERIES

LINE OF SECTION 236 FEET WEST OF SHAFT — COURSE OF LINE NORTH 15° 30' WEST

Scale - 1 inch = 100 feet

Pottsville, Pa. Oct 1890

Heber S. Thompson.

Engineer.