


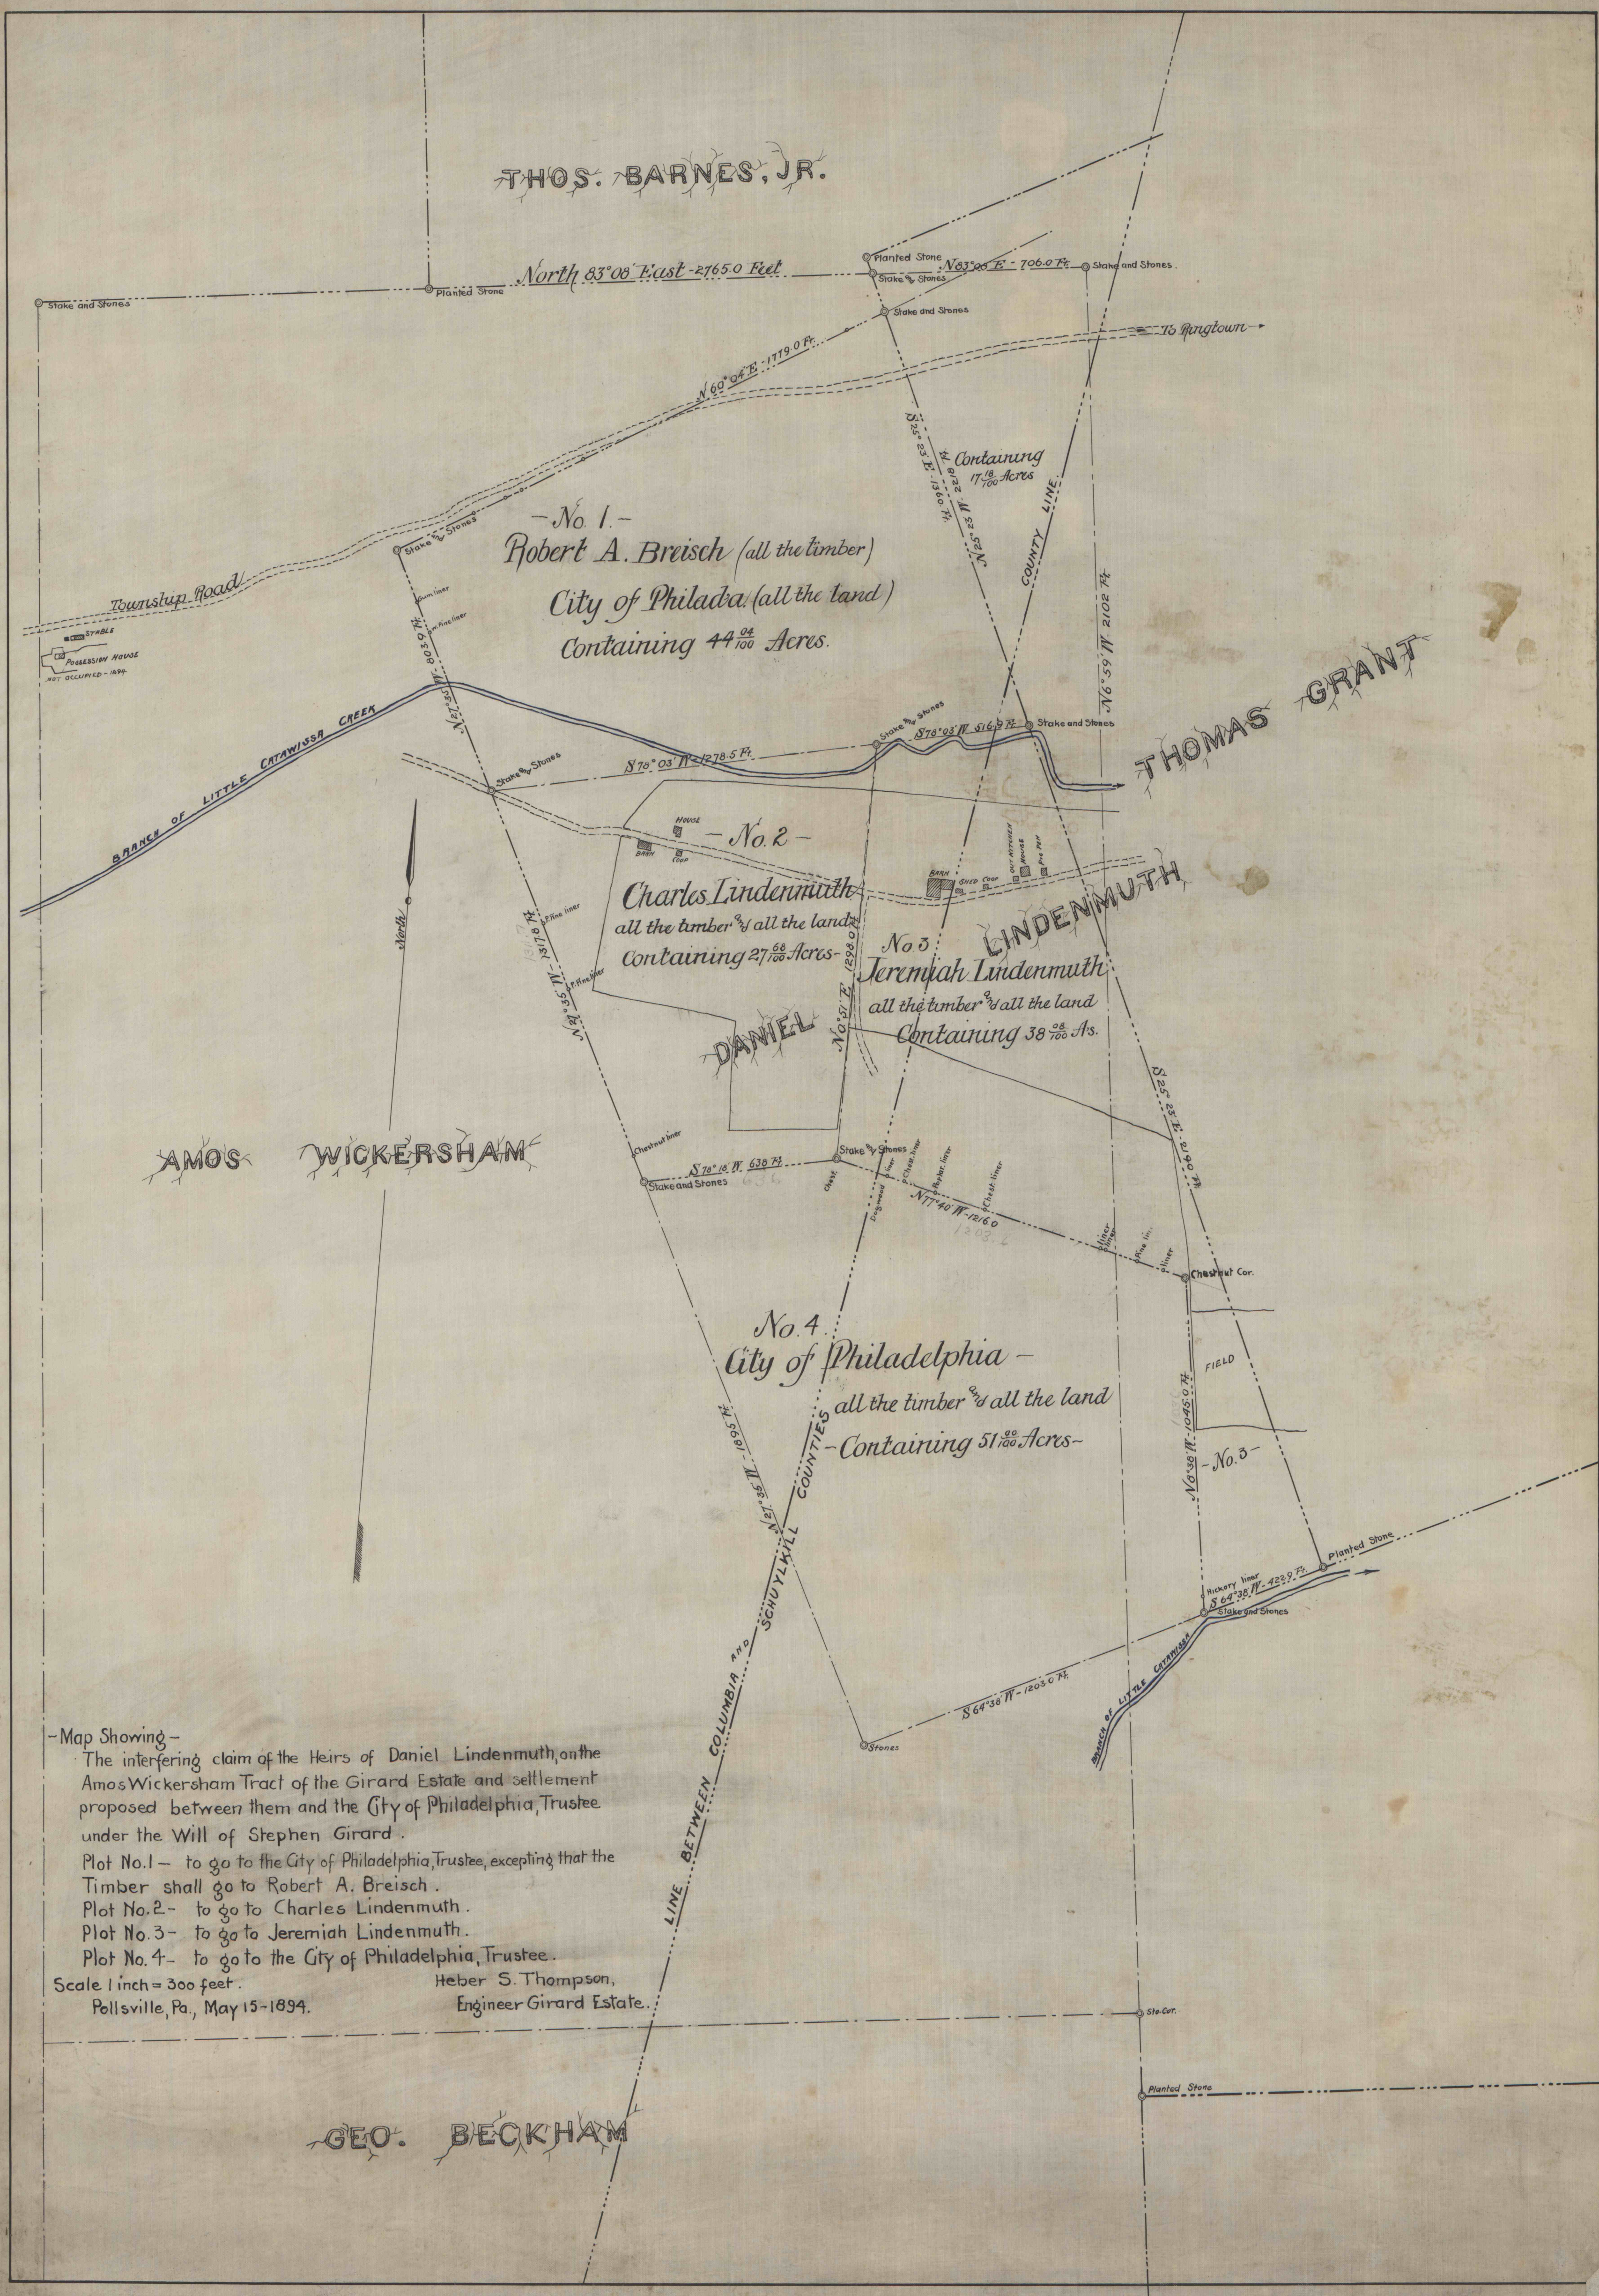

THOS. BARNES, JR.

North 83° 08' East - 2765.0 Feet

- No. 1 -
Robert A. Breisch (all the timber)
City of Philada. (all the land)
Containing 44⁰⁴/₁₀₀ Acres.

- No. 2 -
Charles Lindenmuth
all the timber & all the land
Containing 27⁶⁸/₁₀₀ Acres.

No. 3
Jeremiah Lindenmuth
all the timber & all the land
Containing 38⁰⁰/₁₀₀ As.

No. 4
City of Philadelphia -
all the timber & all the land
- Containing 51⁰⁰/₁₀₀ Acres -

THOMAS GRANT

AMOS WICKERSHAM

DANIEL

LINDENMUTH

- Map Showing -
The interfering claim of the Heirs of Daniel Lindenmuth, on the Amos Wickersham Tract of the Girard Estate and settlement proposed between them and the City of Philadelphia, Trustee under the Will of Stephen Girard.
Plot No. 1 - to go to the City of Philadelphia, Trustee, excepting that the Timber shall go to Robert A. Breisch.
Plot No. 2 - to go to Charles Lindenmuth.
Plot No. 3 - to go to Jeremiah Lindenmuth.
Plot No. 4 - to go to the City of Philadelphia, Trustee.
Scale 1 inch = 300 feet.
Pollsville, Pa., May 15 - 1894.

Heber S. Thompson,
Engineer Girard Estate.

GEO. BECKHAM