


4

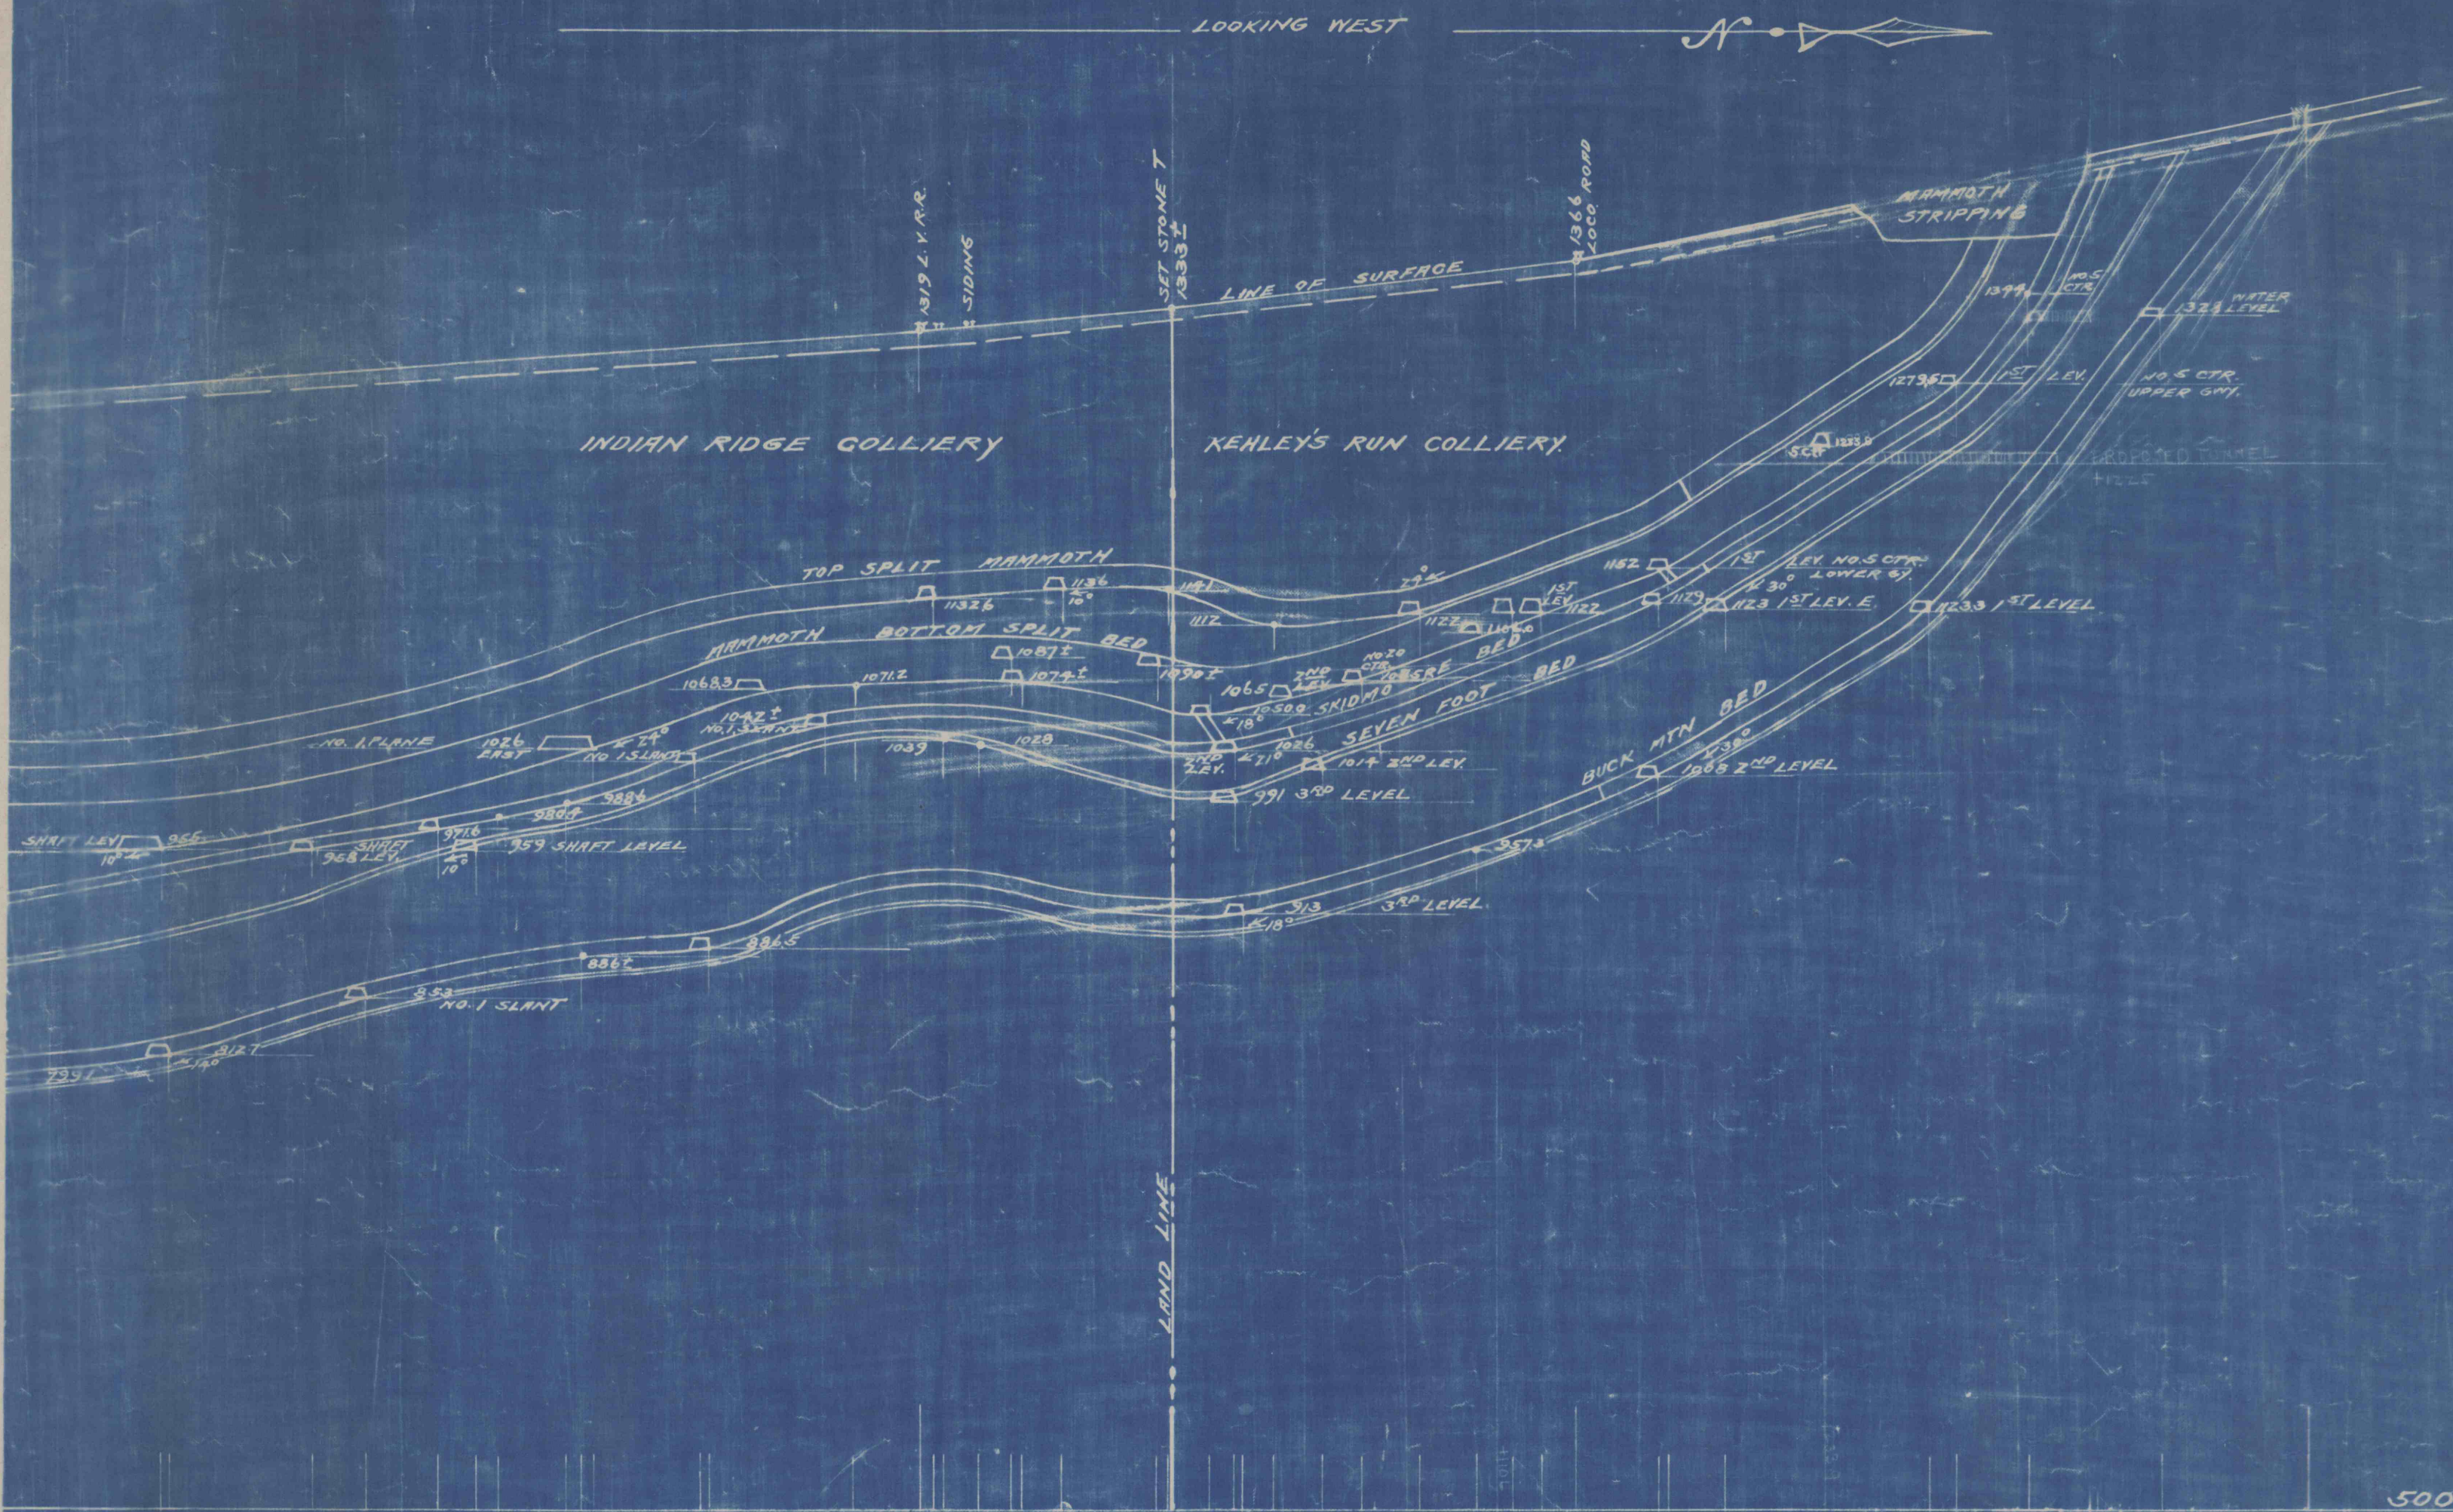

KEHLEY'S RUN COLLIERY
 CROSS SECTION THROUGH SET STONE T AT 375 FEET EAST OF AND
 PARALLEL TO MERIDIAN LINE 21000 E.

SCALE 1" = 100'
 FRACKVILLE, PENNA. JUNE 14-1917.
 THOMAS COLLIERY COMPANY.
 SHENANDOAH, PENNA.