


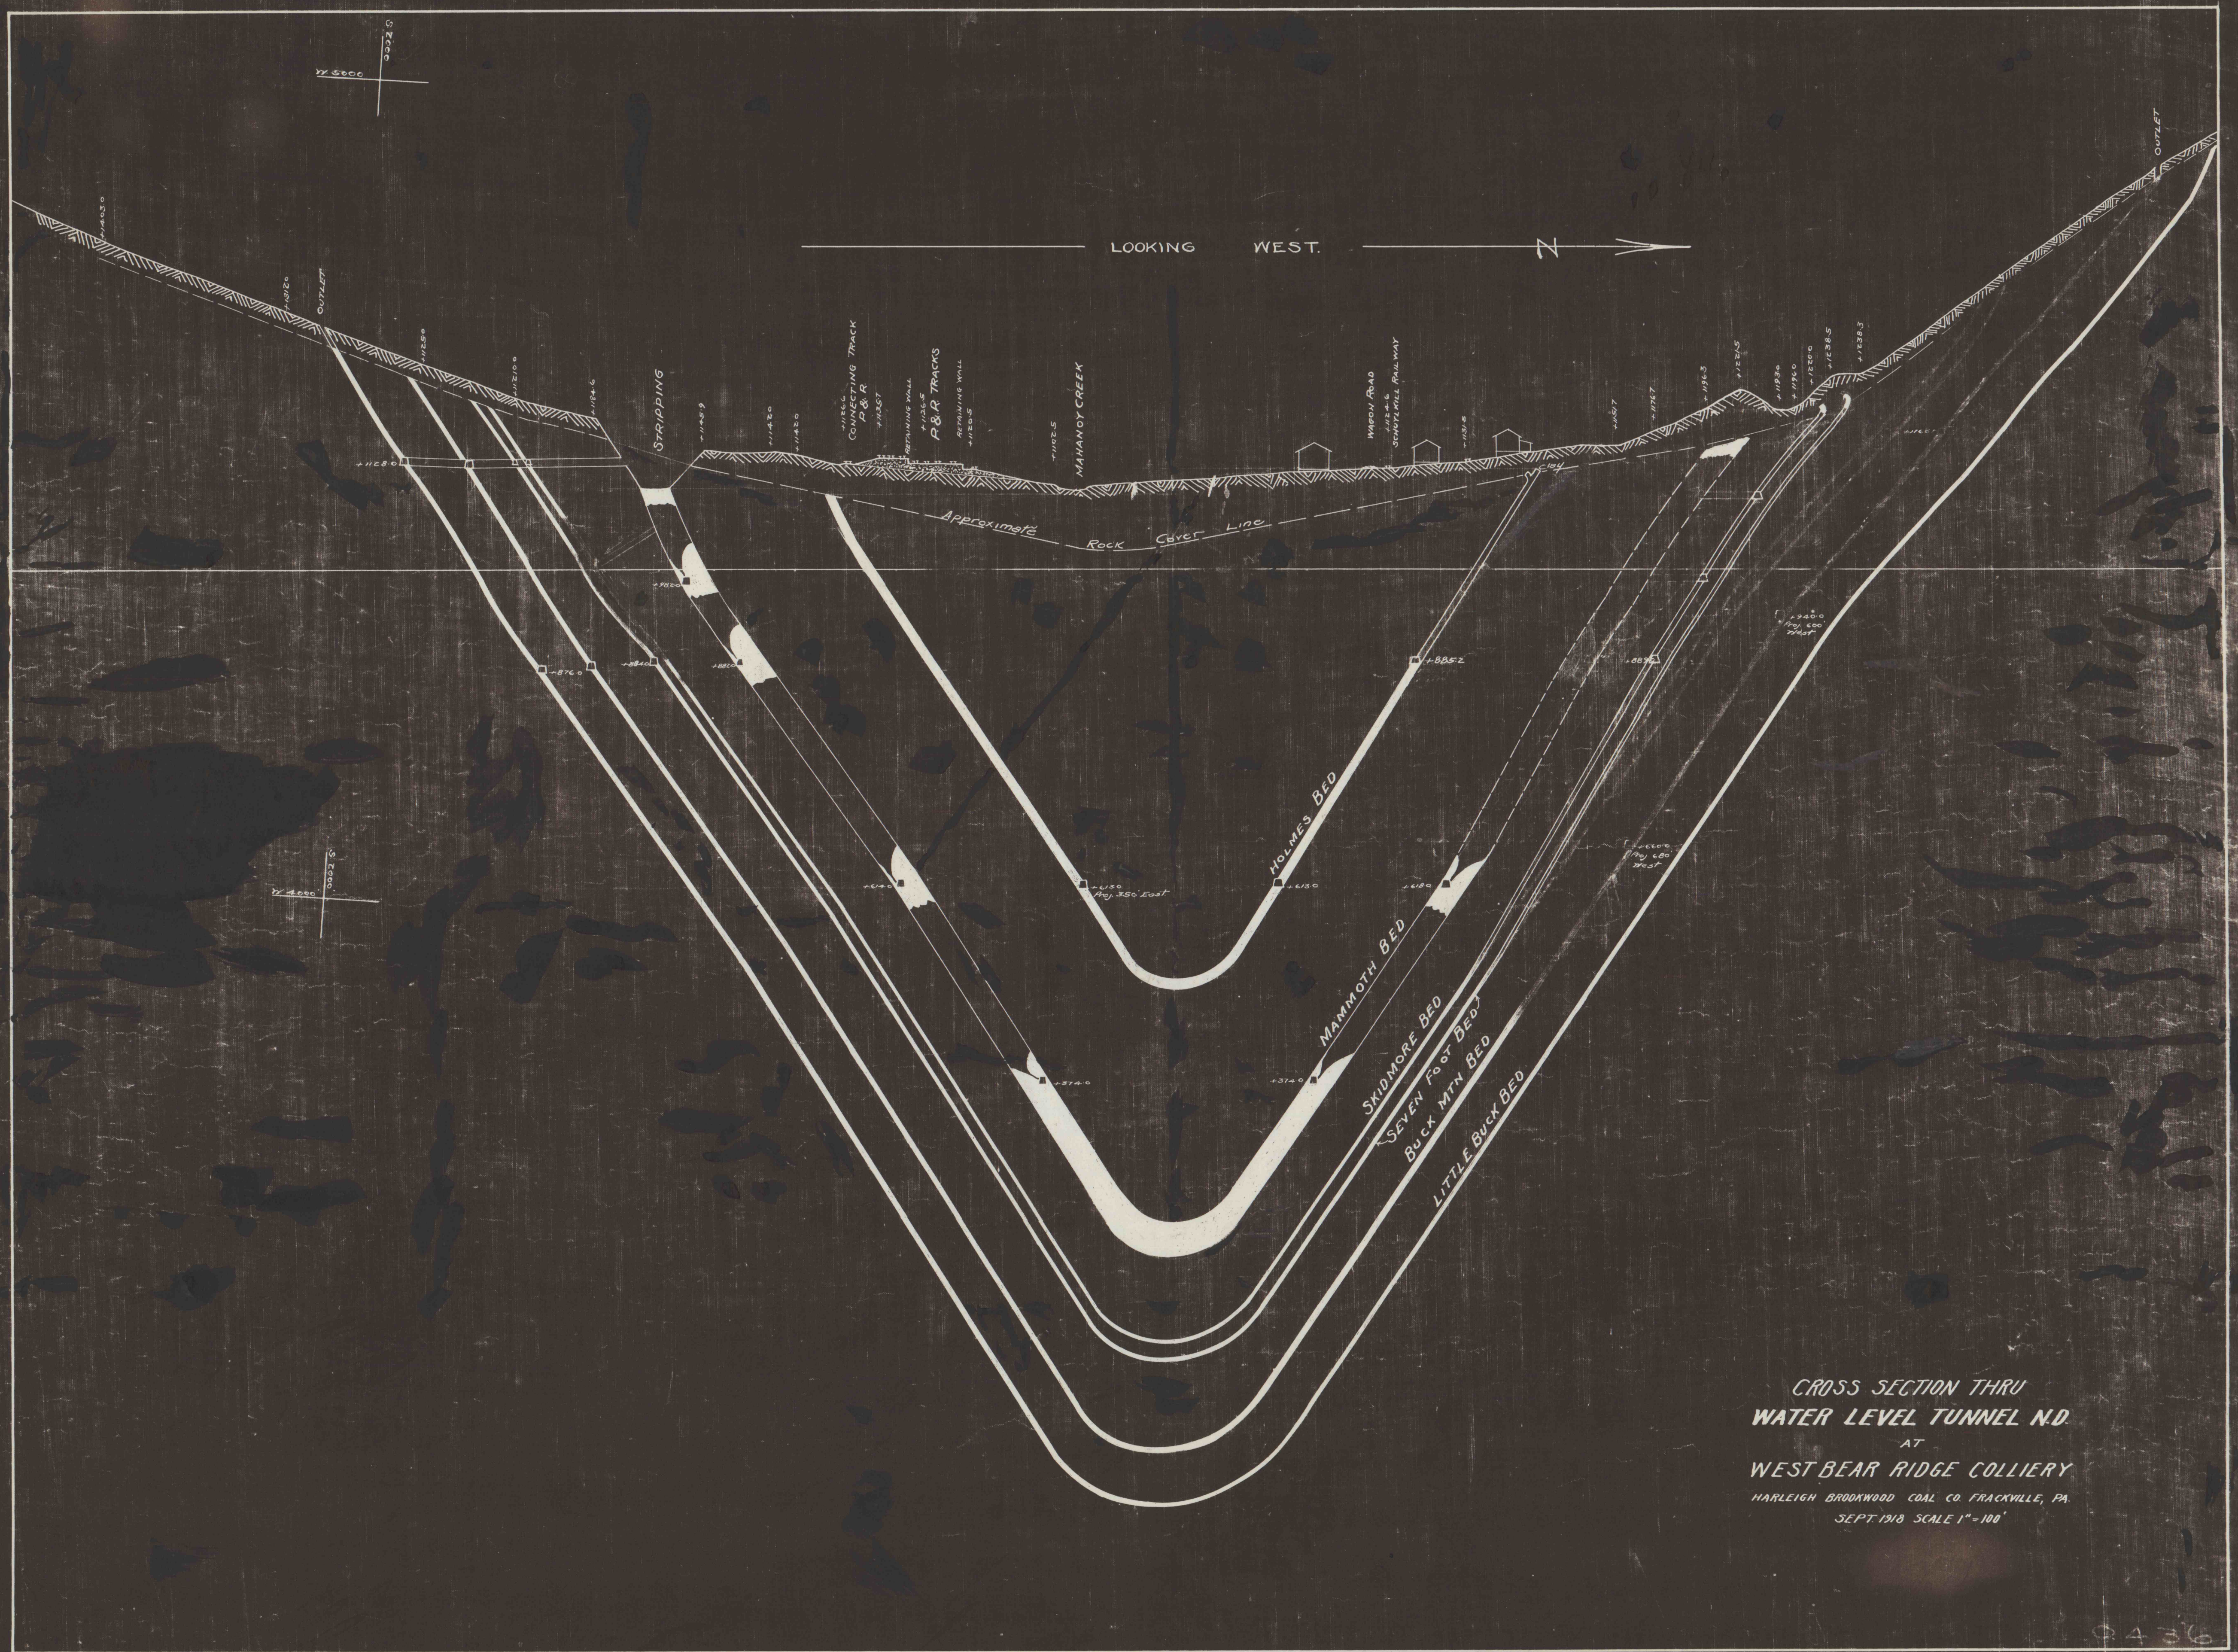

CROSS SECTION THRU
WATER LEVEL TUNNEL N.D.
AT
WEST BEAR RIDGE COLLIERY
HARLEIGH BROOKWOOD COAL CO. FRACKVILLE, PA.
SEPT. 1918 SCALE 1"=100'