



PROPERTY OWNER LIST

- 1 VIRGIL F. BERRILL
- 2 DARLINGTON PARK ASSOCIATION INC.
- 3 HAROLD L. JACKSON
- 4 PENNSYLVANIA POWER COMPANY
- 5 PHILIP A. KNEPP
- 6 EUGENE HAINHOGER
- 7 CARL E. HAINHOGER
- 8 GLENN E. WAGONER
- 9 GLENN E. WAGONER
- 10 EDWARD M. WATTERSON
- 11 JAMES A. CUTSHALL
- 12 CARL JOHNSON
- 13 FORREST K. FOEKS
- 14 PETER J. LOSCHIAVO
- 15 JOHN R. NICELY
- 16 WILLARD NICELY
- 17 ANNA B. PATTERSON
- 18 STANLEY S. GALENSKY
- 19 DIANA L. WOLFE
- 20 JAMES H. WOLFE
- 21 EDNA M. PASARILLA
- 22 ROBERT D. PHILLIPS
- 23 RONALD D. SCHWAMM
- 24 WILLIAM T. HENDERSUN
- 25 WILLIAM J. CORY
- 26 ROBERT STEINECKE
- 27 DONALD C. STEINECKE
- 28 JOHN E. BETKE
- 29 KATHY ANN MCELROY
- 30 HARRY G. WICHTYK
- 31 EDWARD R. ROHRMAN
- 32 GABRIEL SIROTA
- 33 DONALD A. ZAPFARONI
- 34 ROBERT F. MELVIN
- 35 DANIEL E. FLOWERS
- 36 EDWARD R. ROHRMAN
- 37 SAMUEL R. GREEN
- 38 PAUL R. CENDOSKY
- 39 ROBERT W. MELVIN
- 40 DAVID G. WELSH
- 41 WILLIS J. REICHTER
- 42 CHARLES Z. EMANUEL
- 43 HENRY C. ROTTRMAN
- 44 LYDIE C. VEDER
- 45 ROBERT F. RUSAK & MARGARET A. WITHUM
- 46 MICHAEL A. RUSSO
- 47 GEORGE F. ROHRMAN
- 48 EDWARD R. ROHRMAN JR.
- 49 JOHN E. CAMPBELL
- 50 ROBERT T. PYLES
- 51 ROBERT W. STITT
- 52 KEITH W. BARTO
- 53 DARLINGTON BRICK & CLAY PRODUCTS COMPANY
- 54 RALPH A. VEON
- 55 PENNSYLVANIA POWER COMPANY
- 56 ANNE DALE BLAIR
- 57 MARK R. HENZ
- 58 FRED WALLACE
- 59 DARLINGTON BRICK & CLAY PRODUCTS COMPANY
- 60 JOHN D. REESE JR.
- 61 JOHN R. MENDES
- 62 DONALD E. COOK
- 63 HANS M. DALLIN
- 64 JOHN W. DILLAN
- 65 CARL W. DILLAN
- 66 RAIMOND V. LEMWENZ
- 67 ROBERT A. LHMENBERG
- 68 EUGENE Z. KENSHAMMER
- 69 ETHEL A. FAROCCI & LESLIE ANN CRAWFORD
- 70 ROBERT V. STEVENS
- 71 BENJAMIN J. BAKER & DOROTHY C. JACOBS
- 72 YOUNGSTOWN & SOUTHERN RAILROAD
- 73 JOHN W. DILLAN
- 74 JAMES L. COPE
- 75 JOHN D. FOWLER
- 76 CARL W. DILLAN
- 77 MARY L. DILLAN
- 78 BENJAMIN J. BAKER & DOROTHY C. JACOBS
- 79 DARLINGTON BRICK & CLAY PRODUCTS COMPANY
- 80 RICHARD L. ROGGS JR.
- 81 DORIS M. COREY
- 82 CHARTER LEASING CORPORATION
- 83 JOSEPH M. EPSTEIN
- 84 SAMUEL L. PAULLEY
- 85 RICHARD A. ALTENBERG
- 86 SARAH A. EPSTEIN
- 87 PHILIP E. TYSON
- 88 MARY L. DILLAN
- 89 RALPH W. SEE SR.
- 90 MARGARET ANN & SARAH A. LEOPARD
- 91 GEORGE J. WAGEE
- 92 SILVIO BERG
- 93 MICKEY WILLIAMS
- 94 VICTOR H. BLUMWICZ
- 95 HAZEL WENKHOUS
- 96 JOHN E. HILL #1
- 97 SARAH E. EPSTEIN
- 98 C. J. BERNARD JR.
- 99 RICHARD MARKUTEN
- 100 RONALD J. HUNTER
- 101 R. W. BRITAIN
- 102 JOSEPH LEMP
- 103 EARL W. SHIGARLET
- 104 CHARLES F. GREENHALGH JR.
- 105 DONALD E. FRYE
- 106 BEAVER FALLS AREA INDUSTRIAL DEVELOPMENT COUNCIL INC.
- 107 JOSEPH M. SEIBER JR.
- 108 WILFRED S. MCGATH
- 109 THOMAS A. HOUSEHOLDER
- 110 GARY A. KELLY
- 111 HAZEL WENKHOUS
- 112 DONNE C. WILHOUSE
- 113 ESTHER FEYKA
- 114 JOSEPH M. SEIBER JR.
- 115 FANNIE ROWLAND
- 116 JOSEPH M. SEIBER JR.
- 117 WILLIAM SMITH
- 118 ALICE J. JURE
- 119 RICHARD J. ARBUSH
- 120 WILLIAM L. APPLE
- 121 CARL HAAS
- 122 EDWARD M. LAGERER
- 123 WILLIAM M. HANRIGER
- 124 PAUL R. CENDOSKY
- 125 JULIA SEIBER
- 126 EDWARD BLUM
- 127 JULIA SEIBER
- 128 CHARLES I. BEARESFOED
- 129 RICHARD L. SOUTH
- 130 DAVID J. FAEISSEL
- 131 JOHN W. YOUNG & KEITH V. HOUSEHOLDER
- 132 RONALD G. BEHREY
- 133 JAMES A. BIRNNESSER
- 134 PAUL L. BIRNNESSER
- 135 PENNSYLVANIA INC.
- 136 BEAVER FALLS AREA INDUSTRIAL DEVELOPMENT COUNCIL INC.
- 137 CHARLES W. SMITH
- 138 SUN PIPELINE COMPANY
- 139 RALPH JAMES MOORE

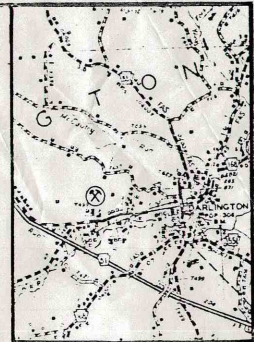

Larson Design Group, Inc. makes no representation or warranty, expressed or implied, with regard to the accuracy, adequacy, completeness or reliability of any of the information contained herein. This map is for informational purposes only and in no way confirms the current state of the land depicted herein. Larson Design Group, Inc. hereby disclaims any and all liability for information and/or statements contained herein. Larson Design Group, Inc. shall not be liable for any damages incurred or arising as a result of reliance upon this map as well as from any errors or inaccuracies on such map.

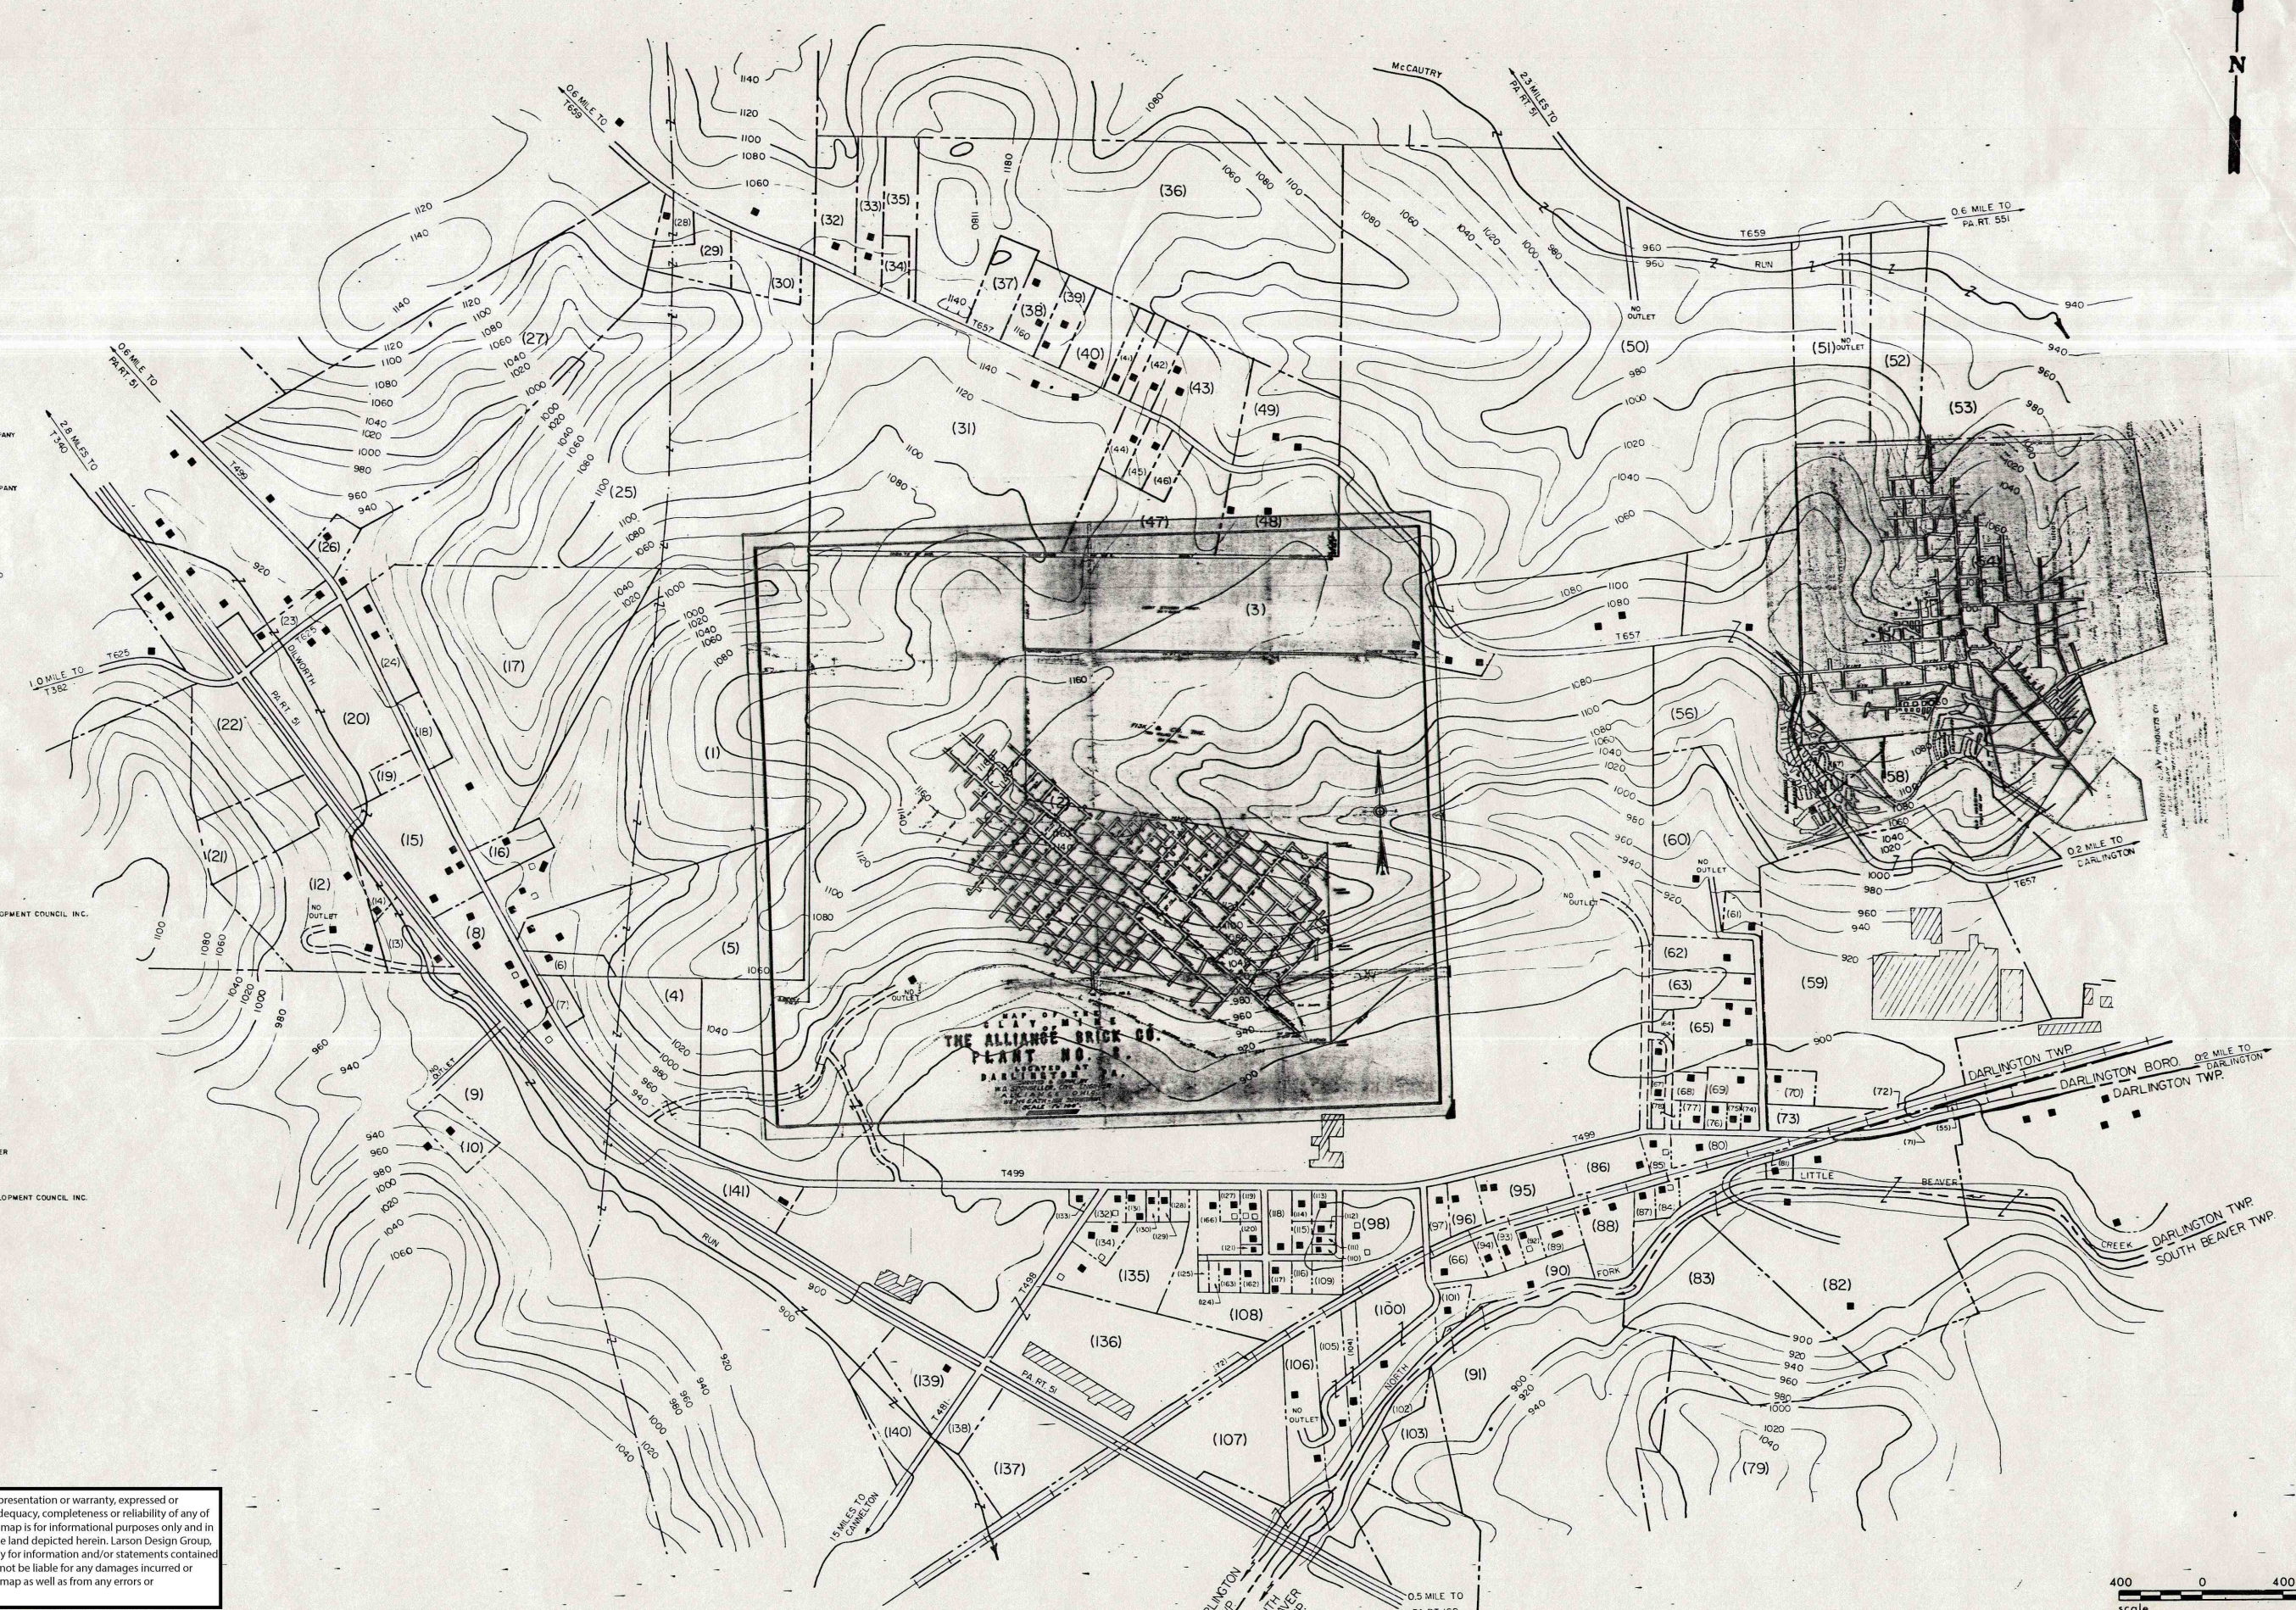