


Plan Showing River Front Surface
 VESTA NO. 1 MINE - CLIPPER LANDING
 Scale 1" = 100' April 20, 1918.

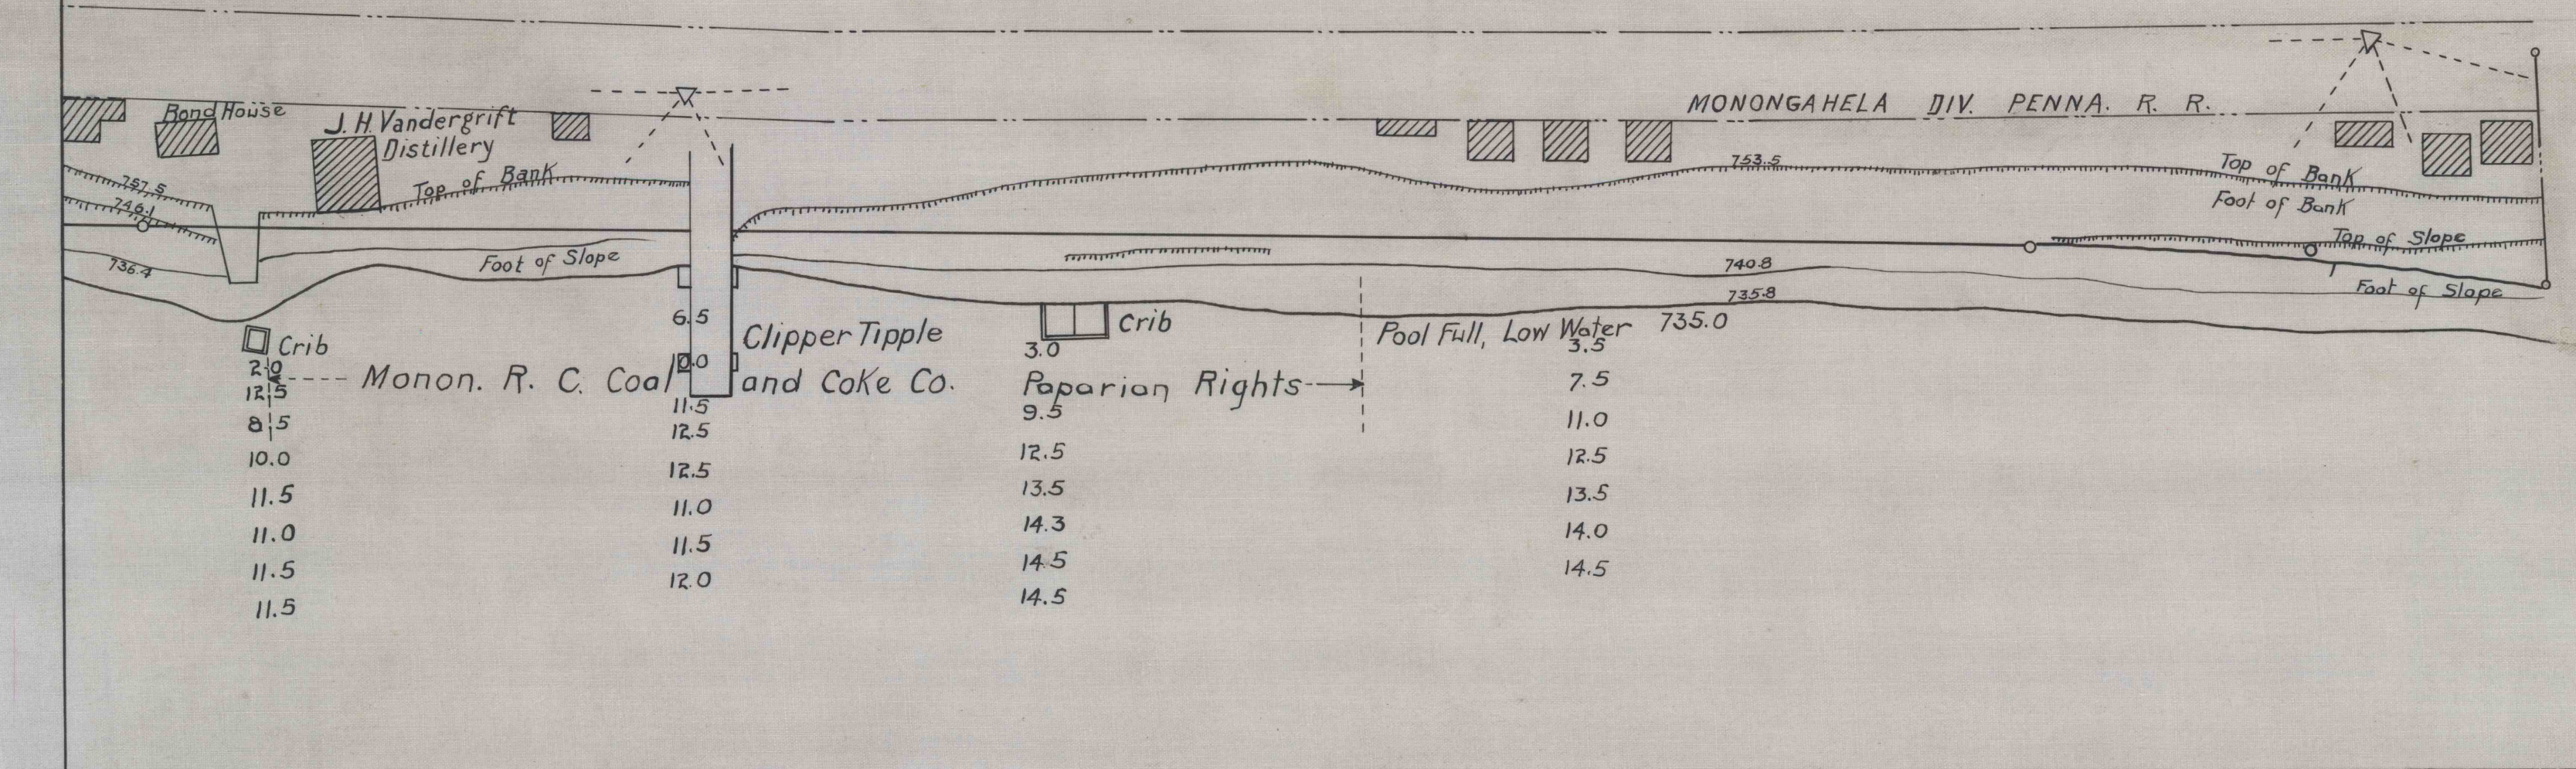

2.0	6.5	3.0	7.5
12.5	7.0	9.5	11.0
8.5	11.5	12.5	12.5
10.0	12.5	13.5	13.5
11.5	11.0	14.3	14.0
11.0	11.5	14.5	14.5
11.5	12.0	14.5	
11.5			