


**EXCHANGE OF COAL LANDS
BETWEEN
THE VESTA COAL COMPANY
AND
BETHLEHEM-CUBA-IRON MINES COMPANY**
SITUATE IN
AMWELL, NORTH BETHLEHEM, WEST BETHLEHEM, WEST PIKE
RUN TOWNSHIPS AND BEALLSVILLE BOROUGH
IN WASHINGTON CO.
SCALE-1"=2000'

JULY-1936

BETHLEHEM-CUBA-IRON MINES CO.

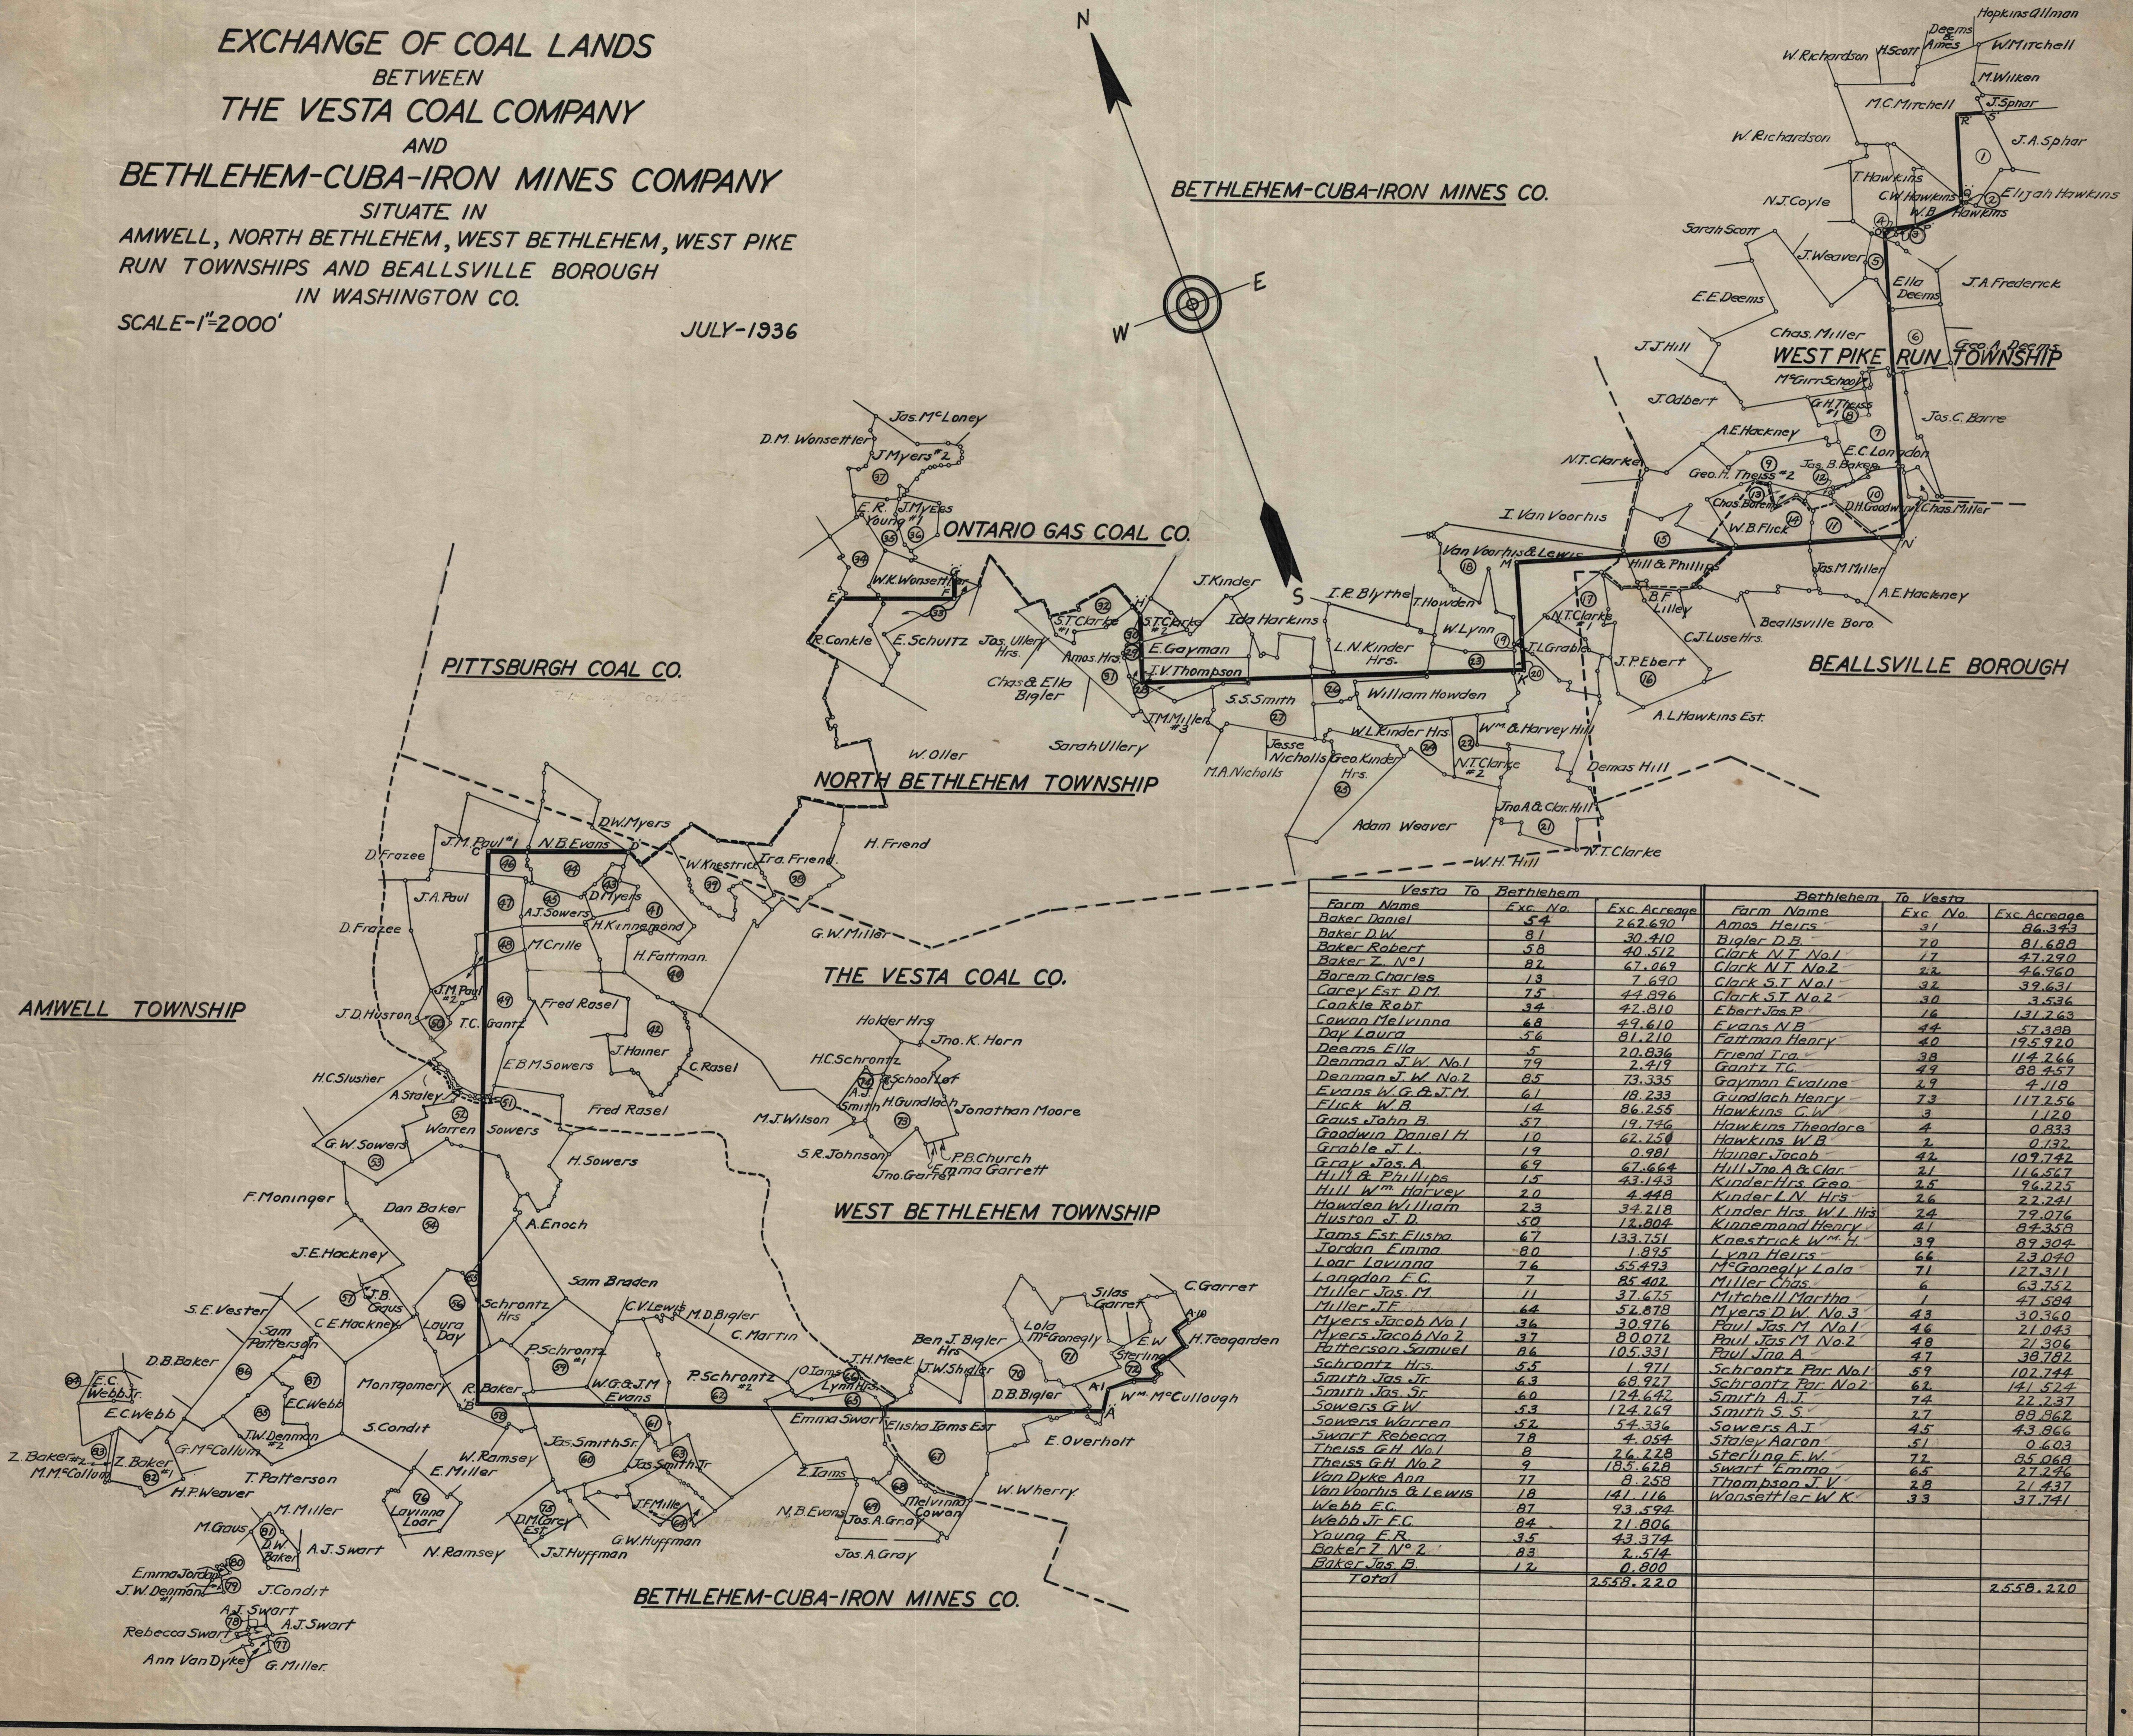

Vesta To Bethlehem			Bethlehem To Vesta		
Farm Name	Exc. No.	Exc. Acreage	Farm Name	Exc. No.	Exc. Acreage
Baker Daniel	54	262.690	Amos Heirs	31	86.343
Baker D.W.	81	30.410	Bigler D.B.	70	81.688
Baker Robert	58	40.512	Clark N.T. No.1	17	47.290
Baker Z. N°1	82	67.069	Clark N.T. No.2	22	46.960
Boren Charles	13	7.690	Clark S.T. No.1	32	39.631
Carey Est. D.M.	75	44.896	Clark S.T. No.2	30	3.536
Cankle Robt.	34	42.810	Ebert Jas P.	16	131.263
Cowan Melvinna	68	49.610	Evans N.B.	44	57.388
Day Laura	56	81.210	Fattman Henry	40	195.920
Deems Ella	5	20.836	Friend Ira	38	114.266
Denman J.W. No.1	79	2.419	Gantz T.C.	49	88.457
Denman J.W. No.2	85	73.335	Gayman Evaline	29	4.118
Evans W.G. & J.M.	61	18.233	Gundlach Henry	73	117.256
Flick W.B.	14	86.255	Hawkins C.W.	3	1.120
Gaus John B.	57	19.746	Hawkins Theodore	4	0.833
Goodwin Daniel H.	10	62.250	Hawkins W.B.	2	0.132
Grable J.L.	19	0.981	Hainer Jacob	42	109.742
Gray Jas. A.	69	67.664	Hill Jno. A. & Clar.	21	116.567
Hill & Phillips	15	43.143	Kinder Hrs. Geo.	25	96.225
Hill Wm. Harvey	20	4.448	Kinder L.N. Hrs.	26	22.741
Howden William	23	34.218	Kinder Hrs. W.L. Hrs.	24	79.076
Huston J.D.	50	12,804	Kinneman Henry	41	84.358
Iams Est. Elusta	67	133.751	Knestrick Wm. H.	39	89.304
Jordan Emma	80	1.895	Lynn Heirs	66	23.040
Loar Lavina	76	55.493	McGonegly Lola	71	127.311
Langdon E.C.	7	85.402	Miller Chas.	6	63.752
Miller Jas. M.	71	37.675	Mitchell Martha	1	47.584
Miller J.F.	64	52.878	Myers D.W. No.3	43	30.360
Myers Jacob No.1	36	30.976	Paul Jas. M. No.1	46	21.043
Myers Jacob No.2	37	80.072	Paul Jas. M. No.2	48	21.306
Patterson Samuel	86	105.331	Paul Jaa A.	47	38.782
Schrontz Hrs.	55	1.971	Schrontz Par. No.1	59	102.744
Smith Jas. Jr.	63	68.927	Schrontz Par. No.2	62	141.524
Smith Jas. Sr.	60	124.642	Smith A.J.	74	22.237
Sowers G.W.	53	124.269	Smith S.S.	27	89.862
Sowers Warren	52	54.336	Sowers A.T.	45	43.866
Swart Rebecca	78	4.054	Staley Aaron	51	0.603
Theiss G.H. No.1	8	26.228	Sterling F.W.	72	85.069
Theiss G.H. No.2	9	183.628	Swart Emma	65	27.246
Van Dyke Ann	77	8.258	Thompson J.V.	28	21.437
Van Voorhis & Lewis	18	141.116	Wansettler W.K.	33	37.741
Webb E.C.	87	43.594			
Webb Jr. E.C.	84	21.806			
Young E.R.	35	43.374			
Baker Z. N°2	83	2.514			
Baker Jas. B.	12	0.800			
Total		2558.220			2558.220