




- COLORS REPRESENT LANDS CONVEYED AS FOLLOWS.
- REP ELLSWORTH COLLIERIES CO. TO PUNKIRK GAS COAL CO.
 - YELLOW ELLSWORTH COLLIERIES CO. TO PITTSBURG WESTMORELAND COAL CO.
 - GREEN PUNKIRK GAS COAL CO. TO ELLSWORTH COLLIERIES CO.
 - BROWN PITTSBURG WESTMORELAND COAL CO. TO ELLSWORTH COLLIERIES CO.
 - BLACK EXCHANGE LINE.
 - PURPLE ELLSWORTH COLLIERIES CO. TO PITTSBURG WESTMORELAND COAL CO.
 - ORANGE PITTSBURG WESTMORELAND COAL CO. TO ELLSWORTH COLLIERIES CO.

TABULATION OF ACRES IN EXCHANGE BETWEEN THE ELLSWORTH COLLIERIES CO. AND THE PITTSBURG WESTMORELAND COAL CO. & PUNKIRK GAS COAL CO.

TRACTS	ACRES	TRACTS	ACRES
C. J. GIBSON	178.0950	1. SLUSHER HRS.	22.5645
M. JONES HEIRS	50.0405	2. HENRY SPRINGER	114.9668
R. MARY MORTON	8.0488	3. MARY GIBSON & TAMMBAUGH	98.5640
TOTAL	233.0953	TOTAL	233.0953
A. J. GIBSON	52.8882	6. J. SWAGLER	350.3470
P. A. HARLAN	90.2219		
F. J. SPROWL	65.8913		
G. E. SPROWL	67.4955		
P. S. FRYE	23.7314		
I. MARY LEYDA	13.3913		
N. HOPKINS & ALLMAN	2.2107		
E. MARY MORTON	33.2462		
O. HARRISON RICHARDSON	1.2705		
TOTAL	350.3470	TOTAL	350.3470

TRACTS	ACRES	TRACTS	ACRES
B. J. GIBSON	25.9986	3. BUFFINGTON HRS.	11.1341
H. S. FRYE	39.2369	4. W. J. WEAVER	88.3502
J. W. NEWKIRK	13.5867	5. RICHARDSON HRS.	42.8673
K. B. M. CROUCH	45.2188		
L. H. B. LEYDA	18.4702		
TOTAL	142.5316	TOTAL	142.5316

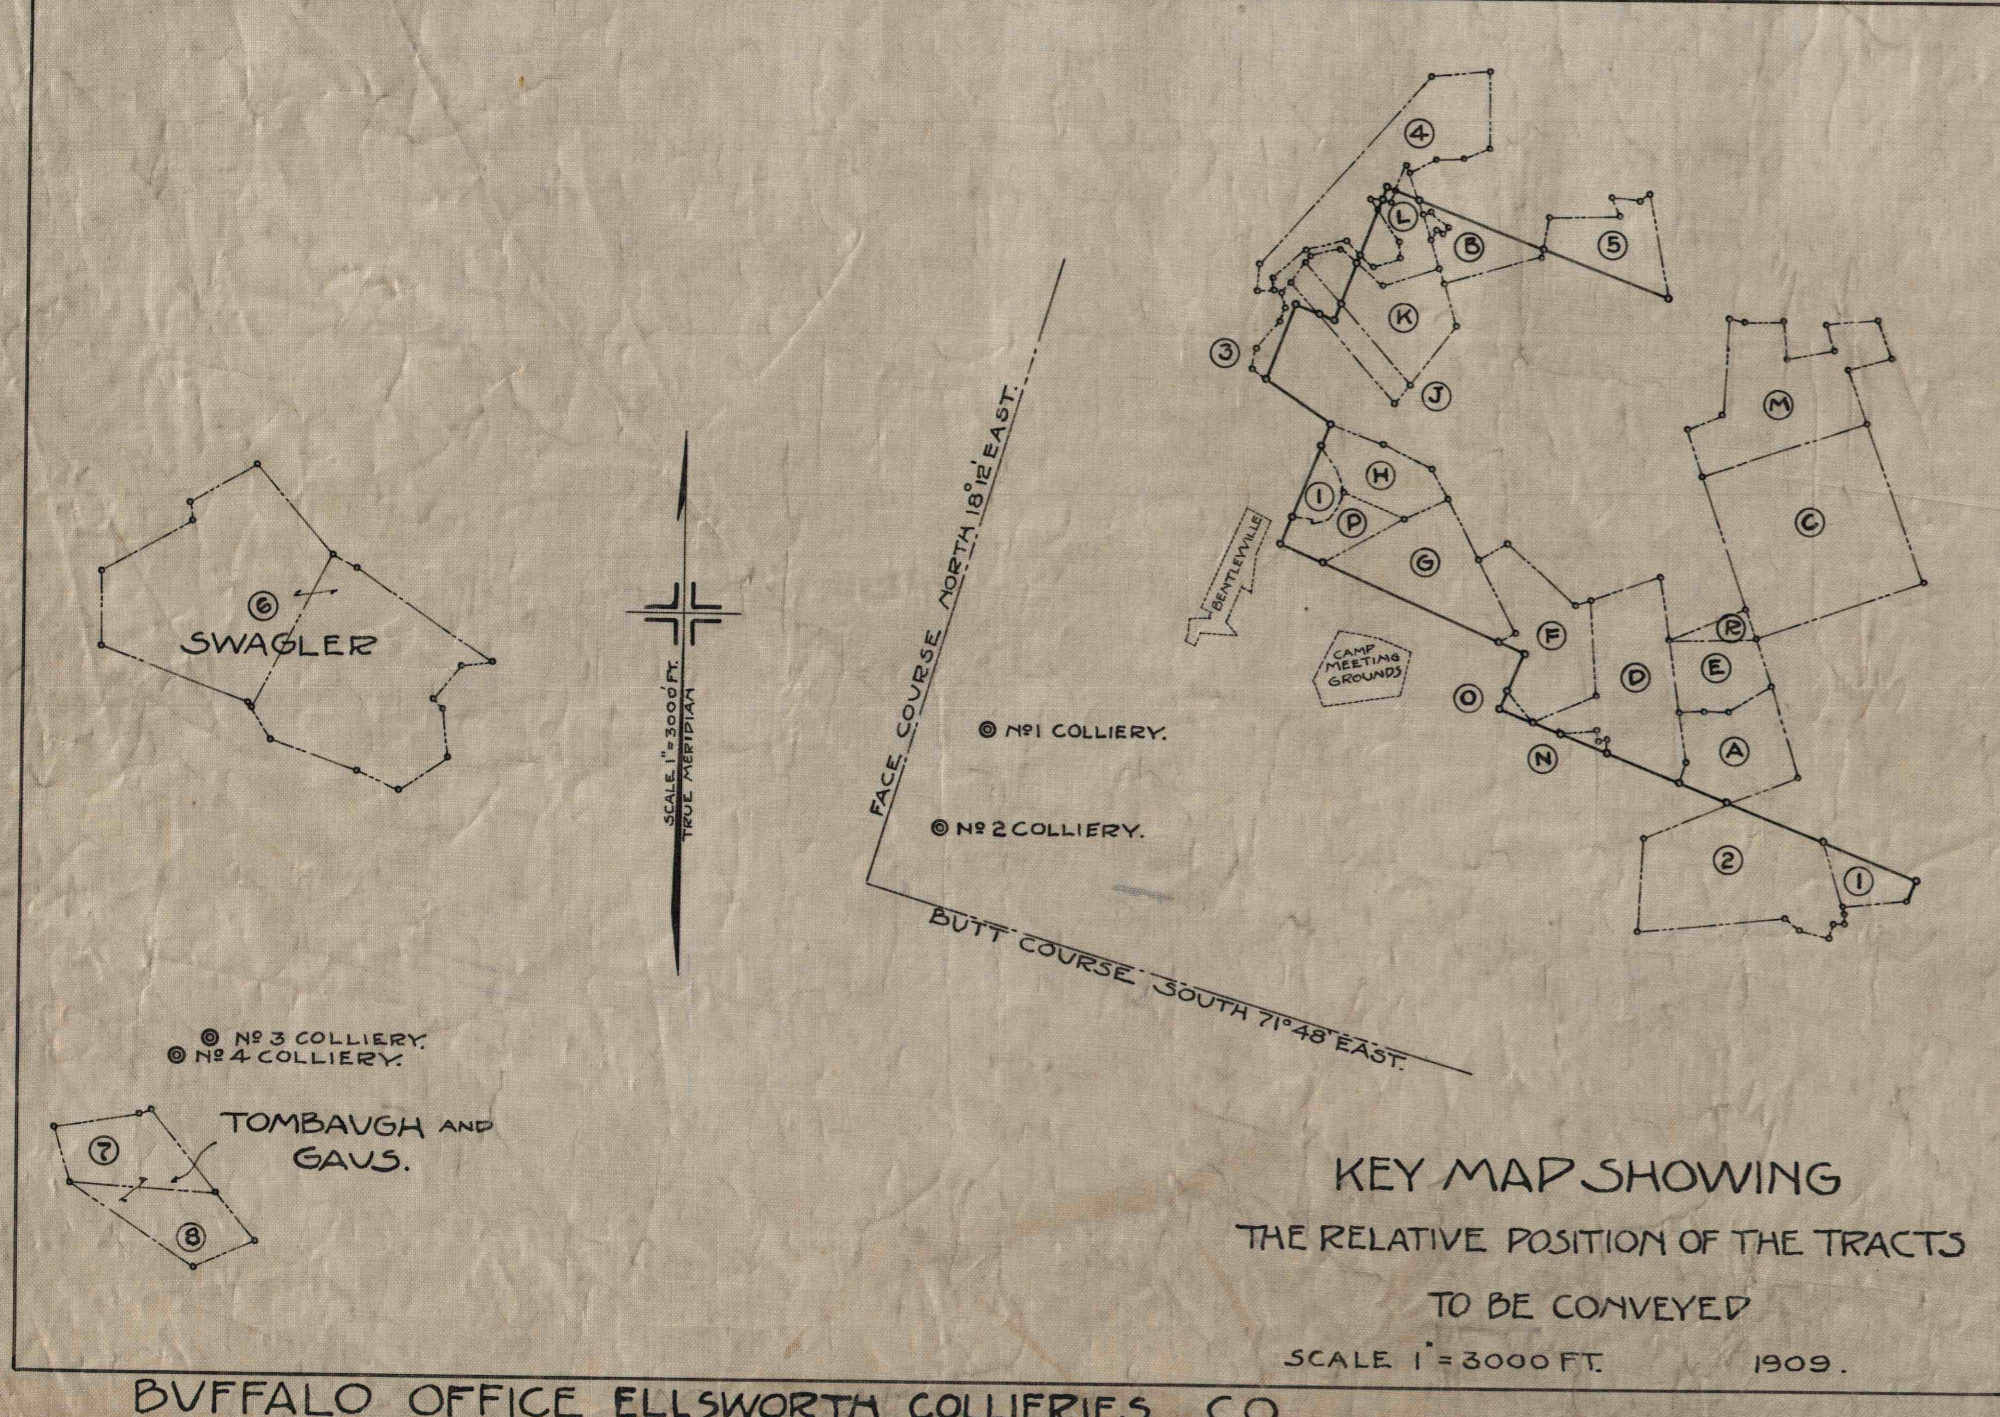

MAP SHOWING COAL LANDS
 EXCHANGED BETWEEN
 ELLSWORTH COLLIERIES CO.
 AND THE
 PITTSBURG WESTMORELAND COAL CO. & PUNKIRK GAS COAL CO.
 WASHINGTON COUNTY PA.
 SCALE 1 INCH = 600 FEET. MARCH 1908
 APPROVED. ELLSWORTH COLLIERIES CO. PITTSBURG WESTMORELAND COAL CO.
 DUNKIRK GAS COAL CO. 21541