
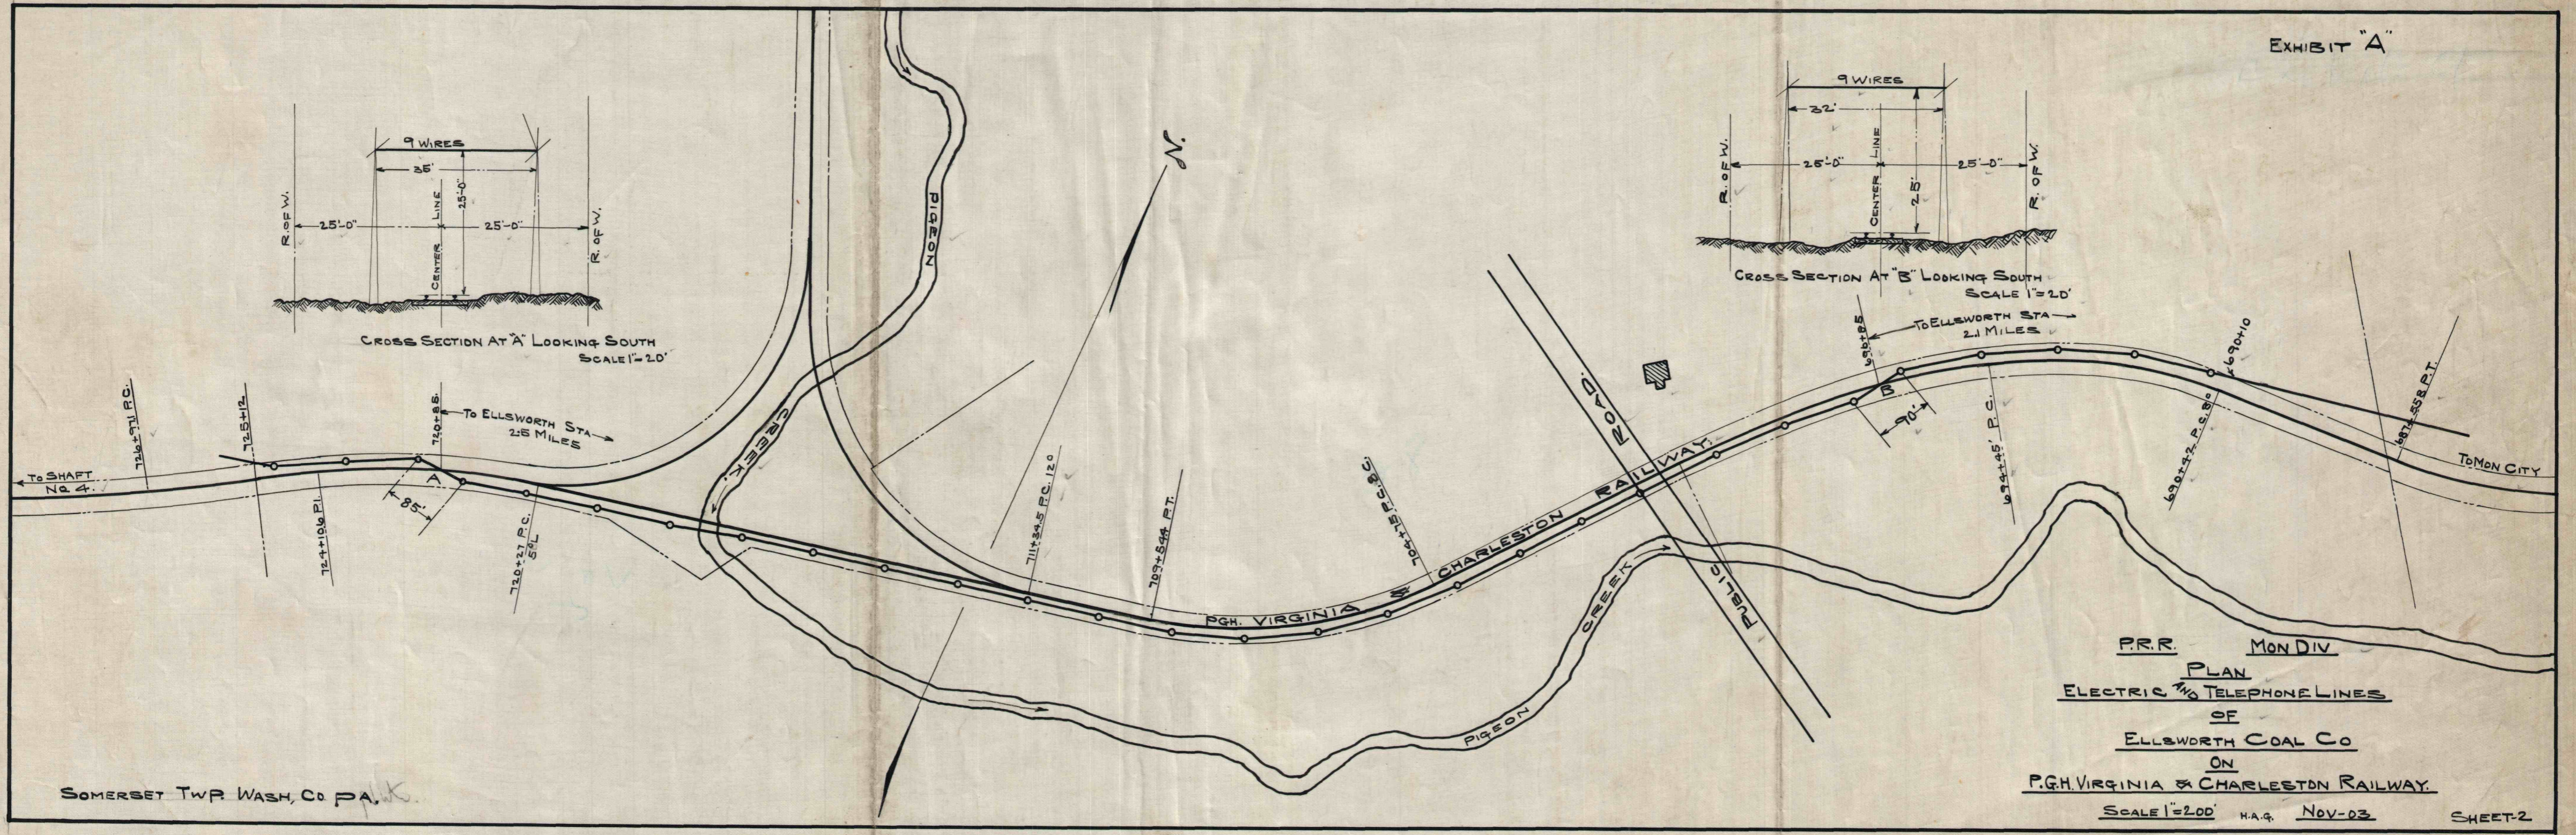
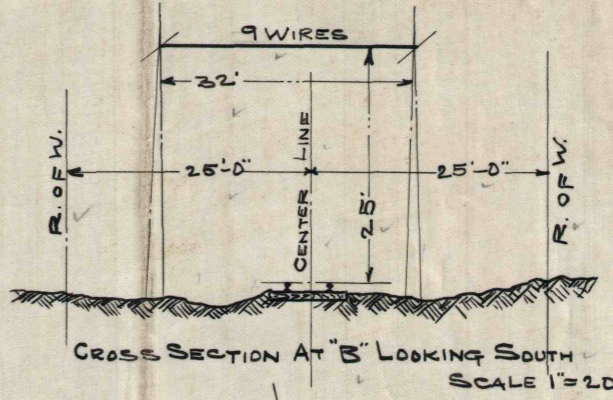


EXHIBIT "A"

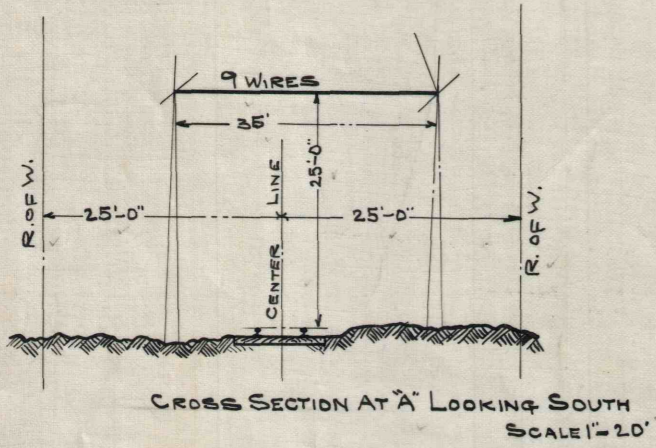

SOMERSET TWP. WASH. CO PA.

P.R.R. MON DIV  
 PLAN  
 ELECTRIC AND TELEPHONE LINES  
 OF  
 ELLSWORTH COAL CO  
 ON  
 P.G.H. VIRGINIA & CHARLESTON RAILWAY.

SCALE 1"=200' H.A.G. NOV-03 SHEET-2

DWG. 3-11 *J-R* SKN<sup>o</sup> 18407