


P-15
35-1

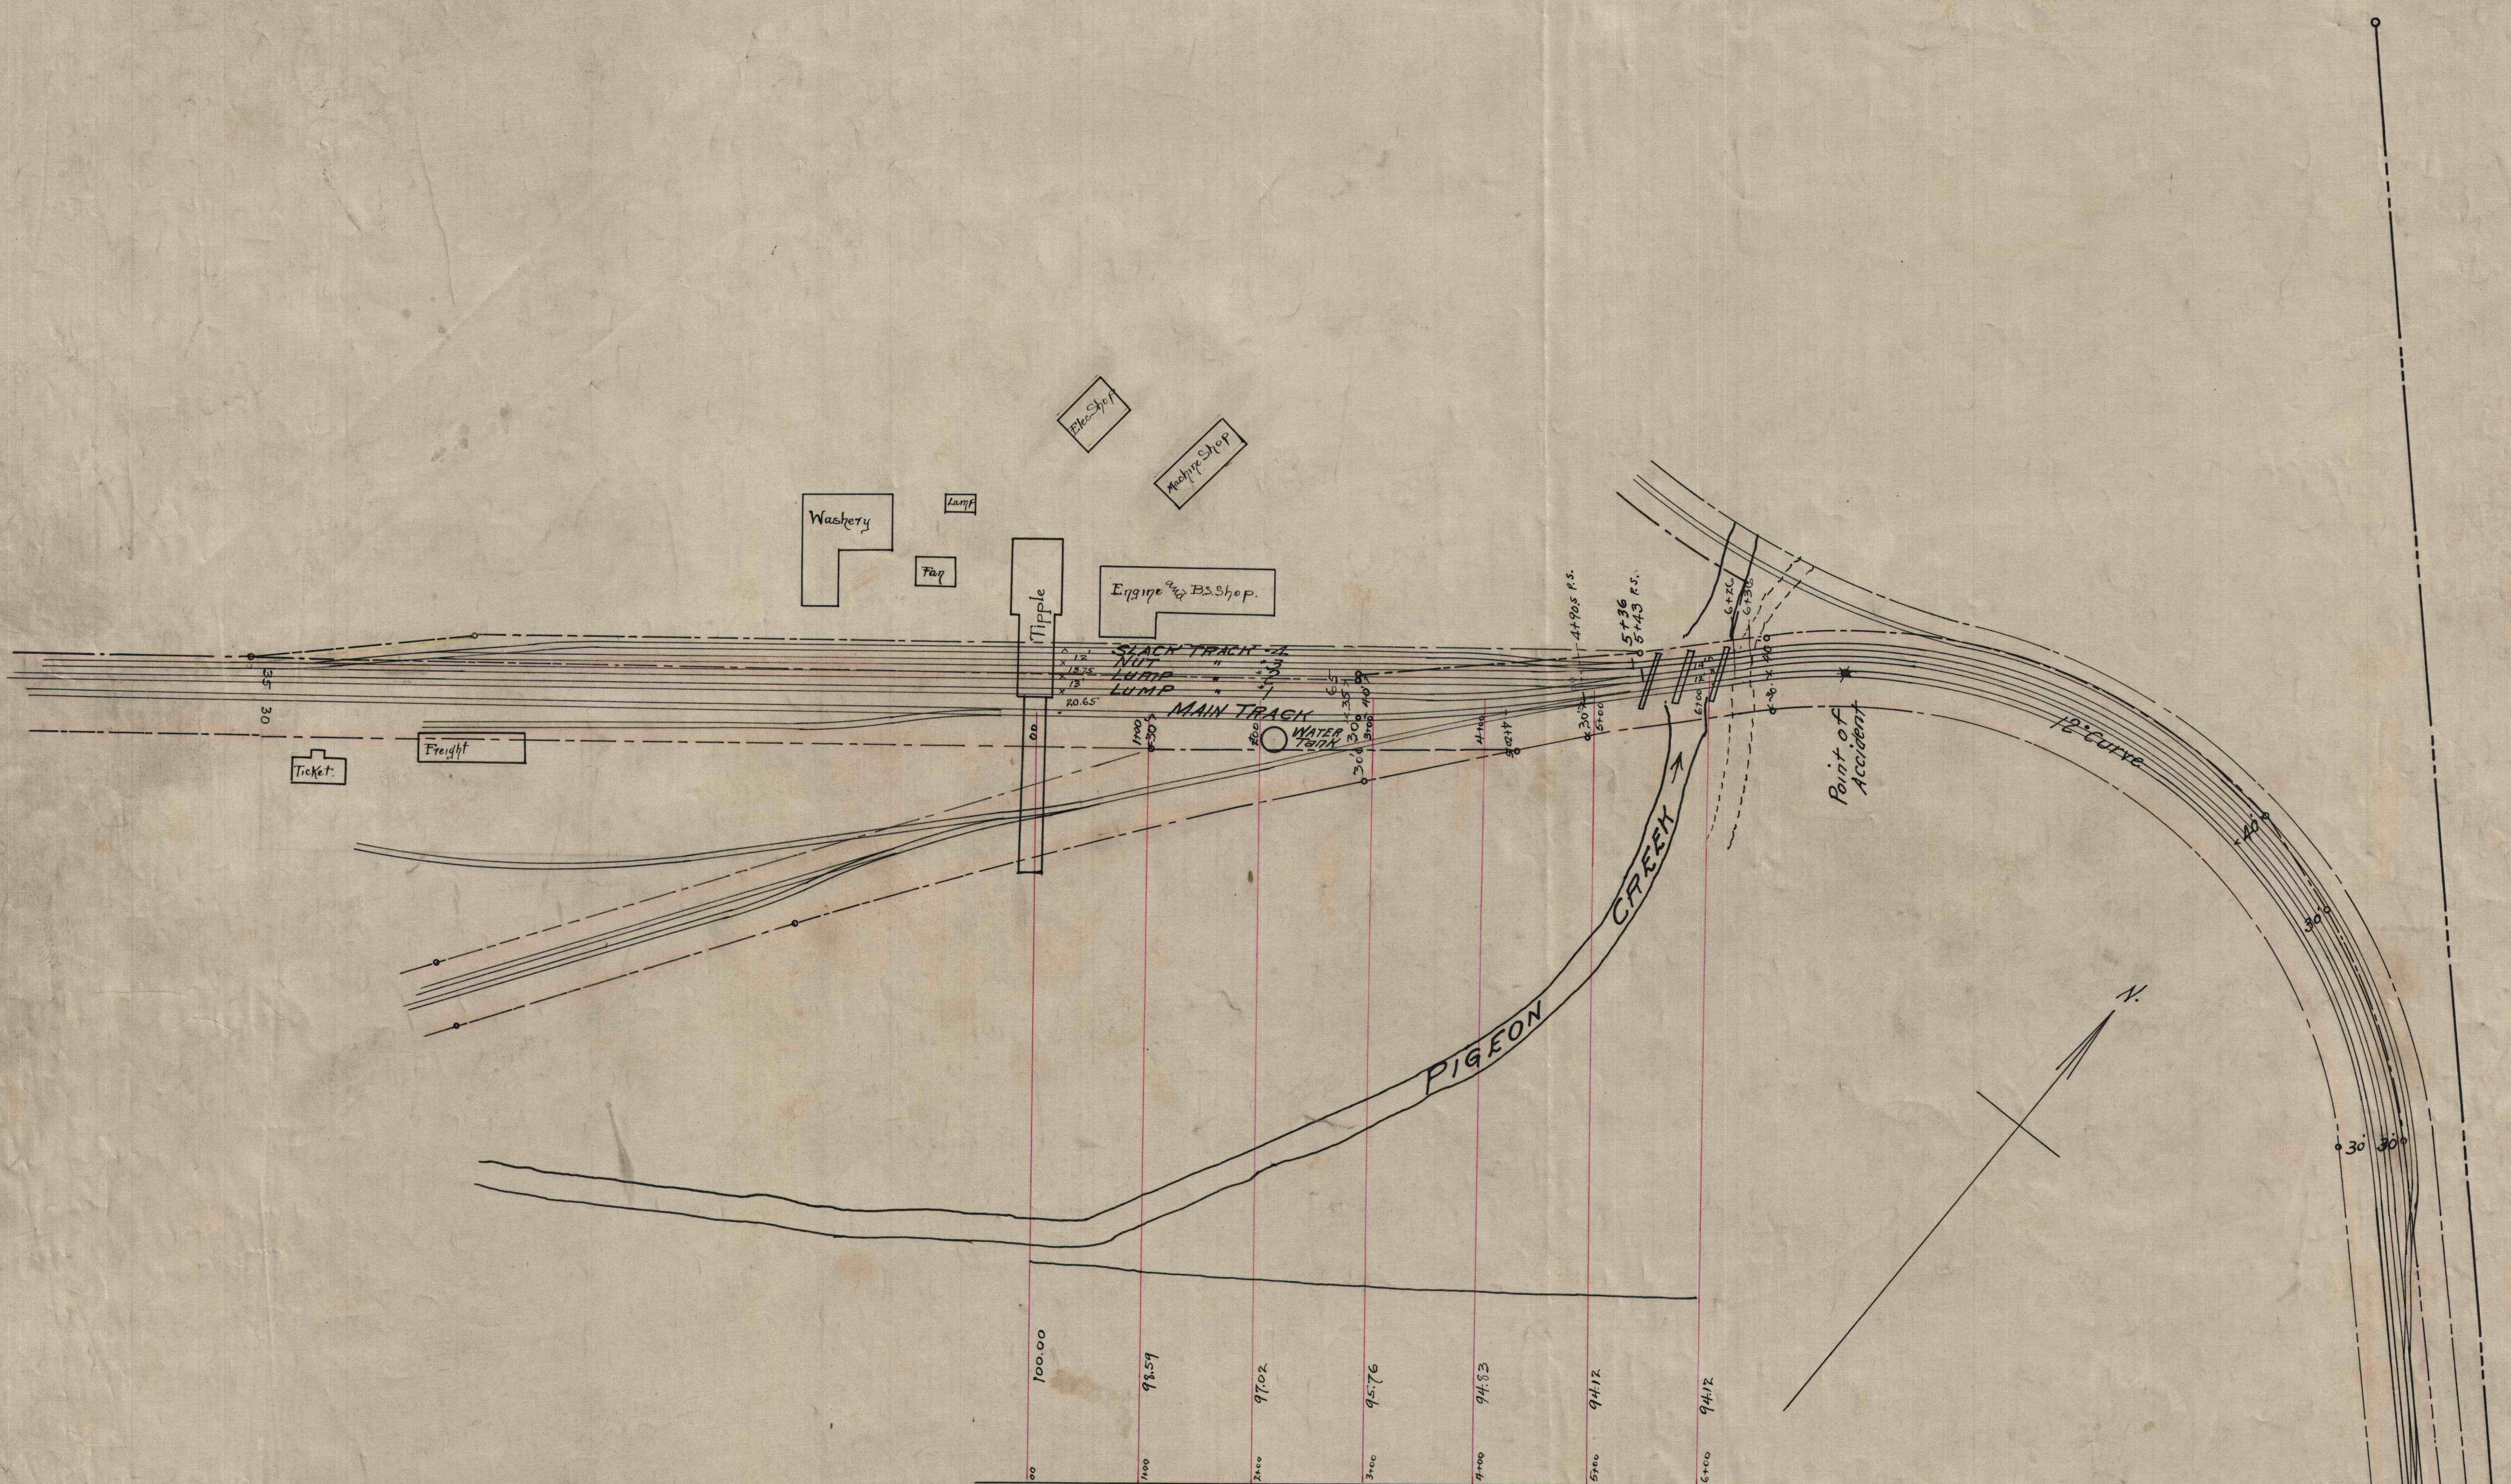

PROFILE.
 Scale Hor. 1" = 100'
 Ver. 1" = 10'

ELLSWORTH COLLIERIES CO.
 Map of P.R.R. Co's Tracks in vicinity of
 No. 1 COLLIERY
 ELLSWORTH, PA.
 Scale 1" = 100'

Note: Right of Way of P.R.R. Shown in red
 Land leased by P.R.R. to the Ellsworth
 Collieries Co. Shown in Yellow.

35-1