
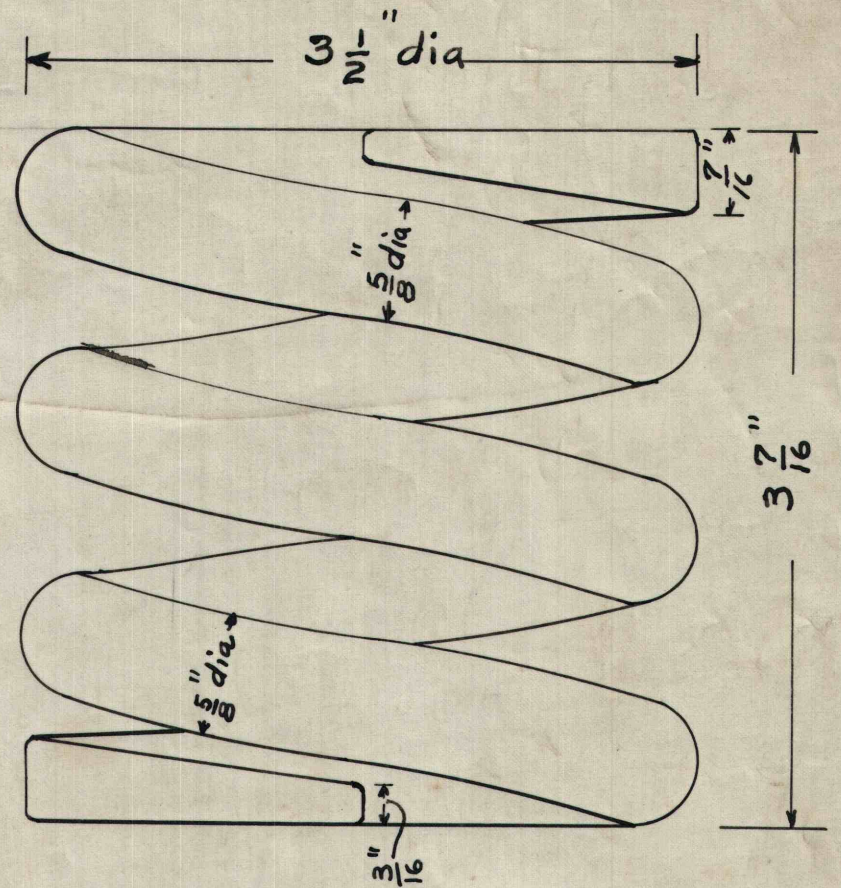




544

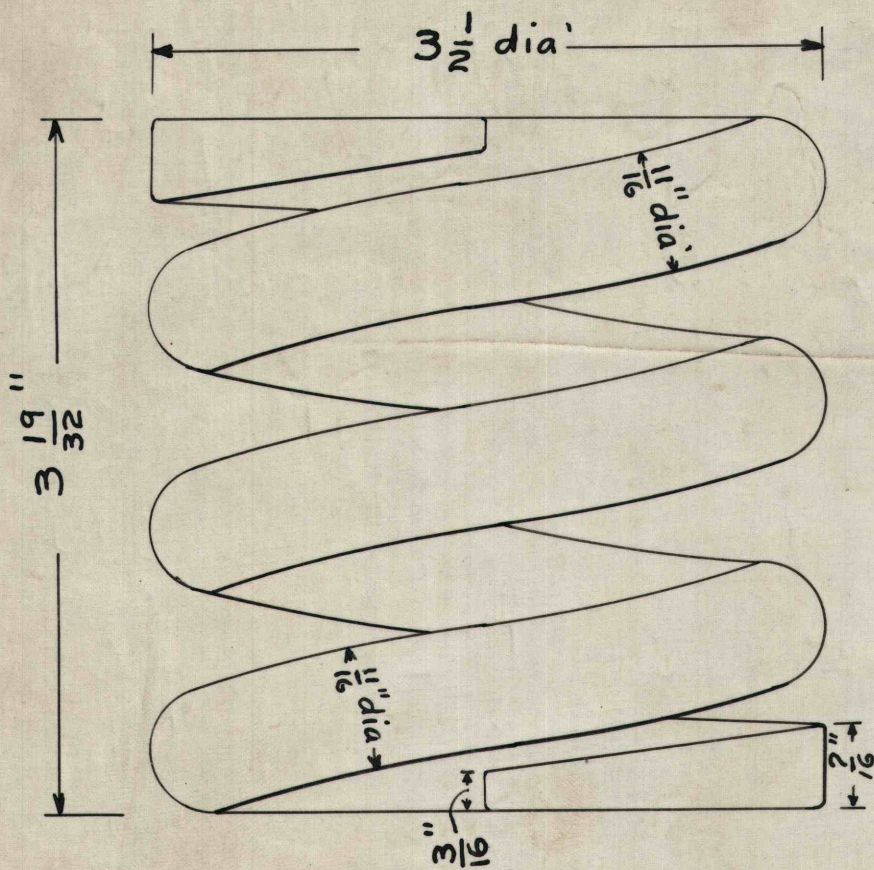

Suspension Spring for  
G.E. Locomotives  
# 2350

N°2 Colliery

Full Size

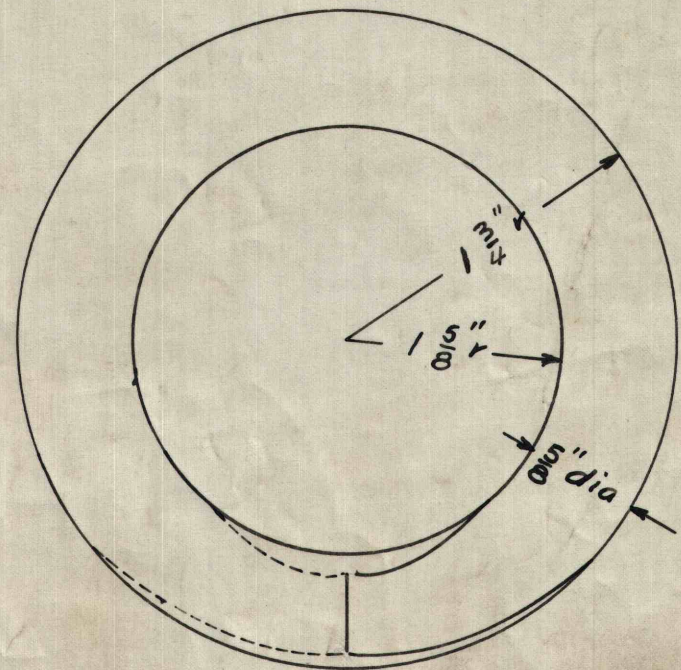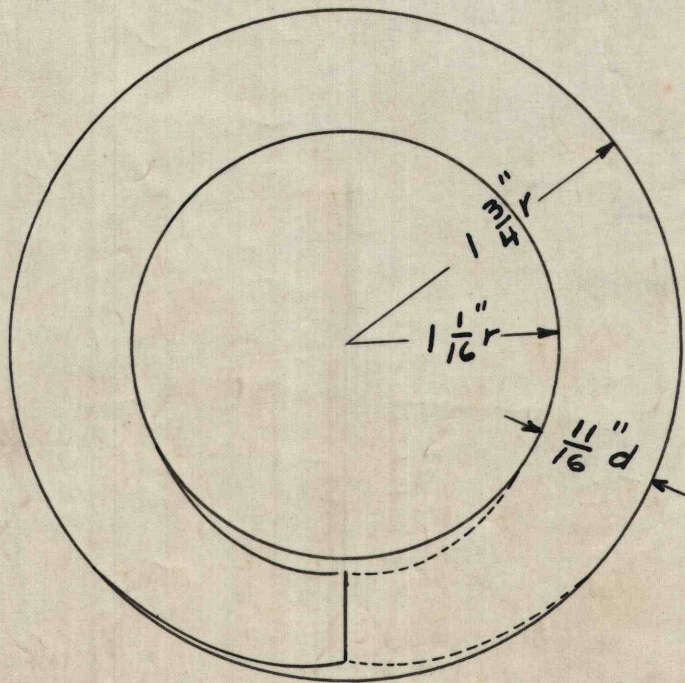

DWG. 5-2

E 127  
HH3