


**PLAN OF PROPOSED RESERVOIR  
AT ELLSWORTH, PA.**  
Scale, 1" = 10' May 5, '06  
Ellsworth Coal Co.

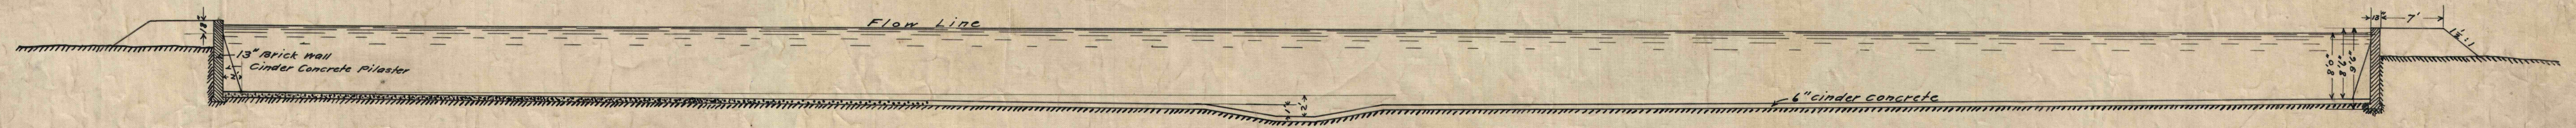

1-6-10  
5342