
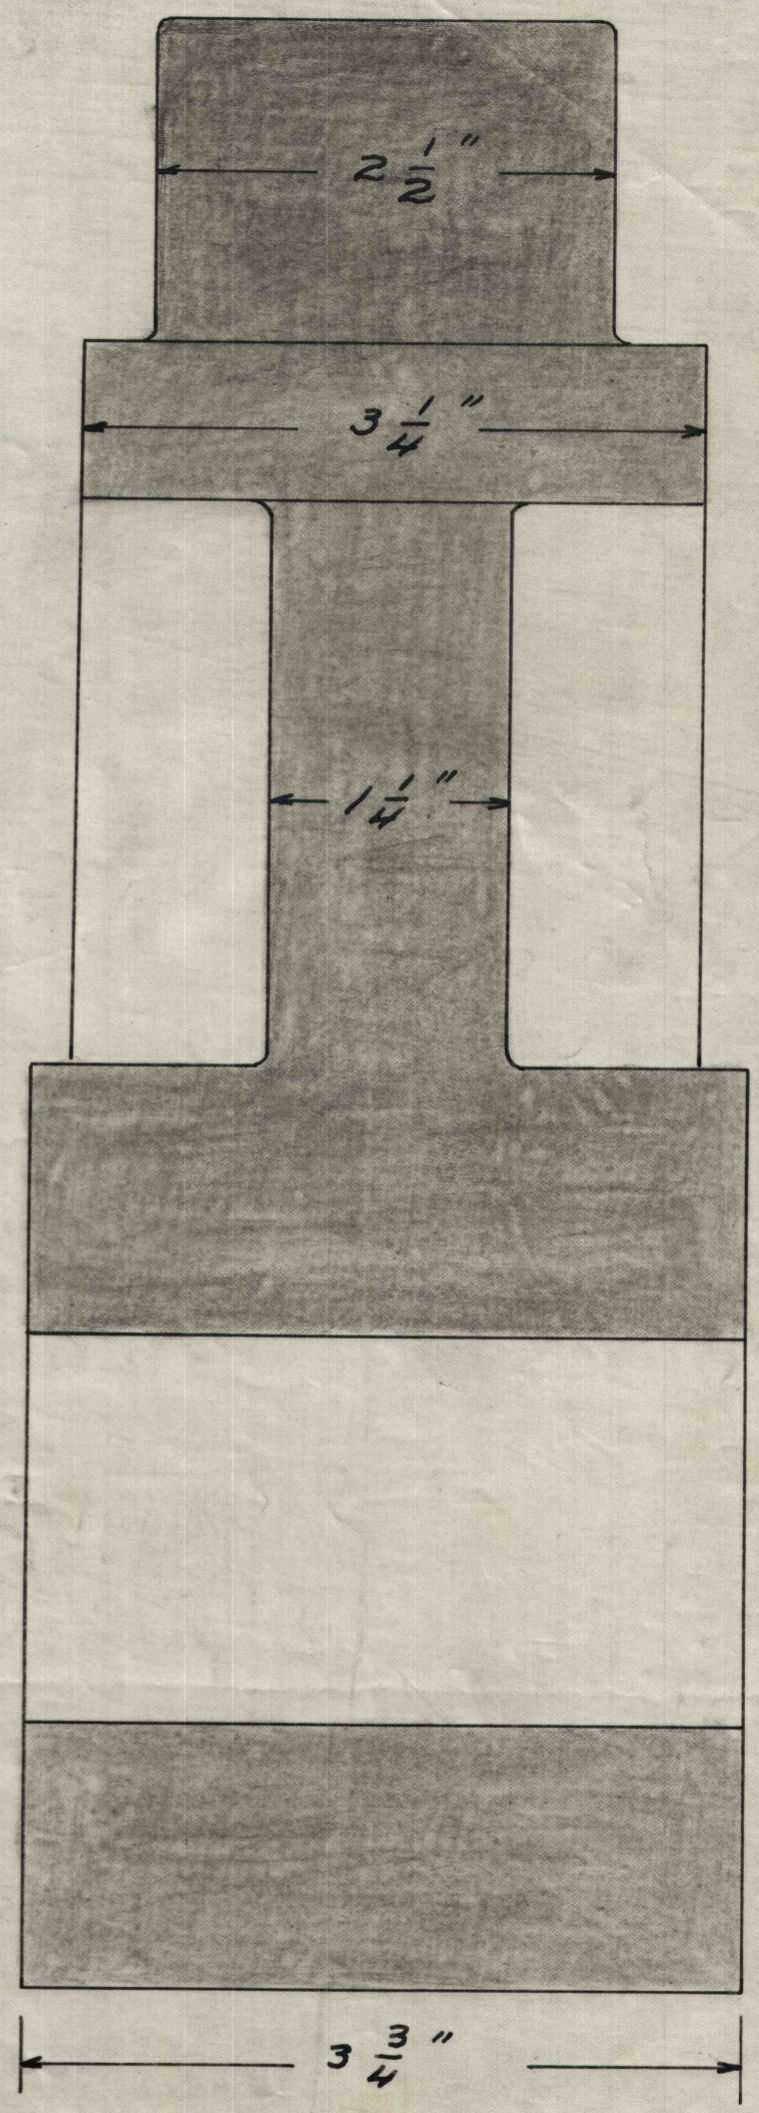


~~2F-27~~  
4-27

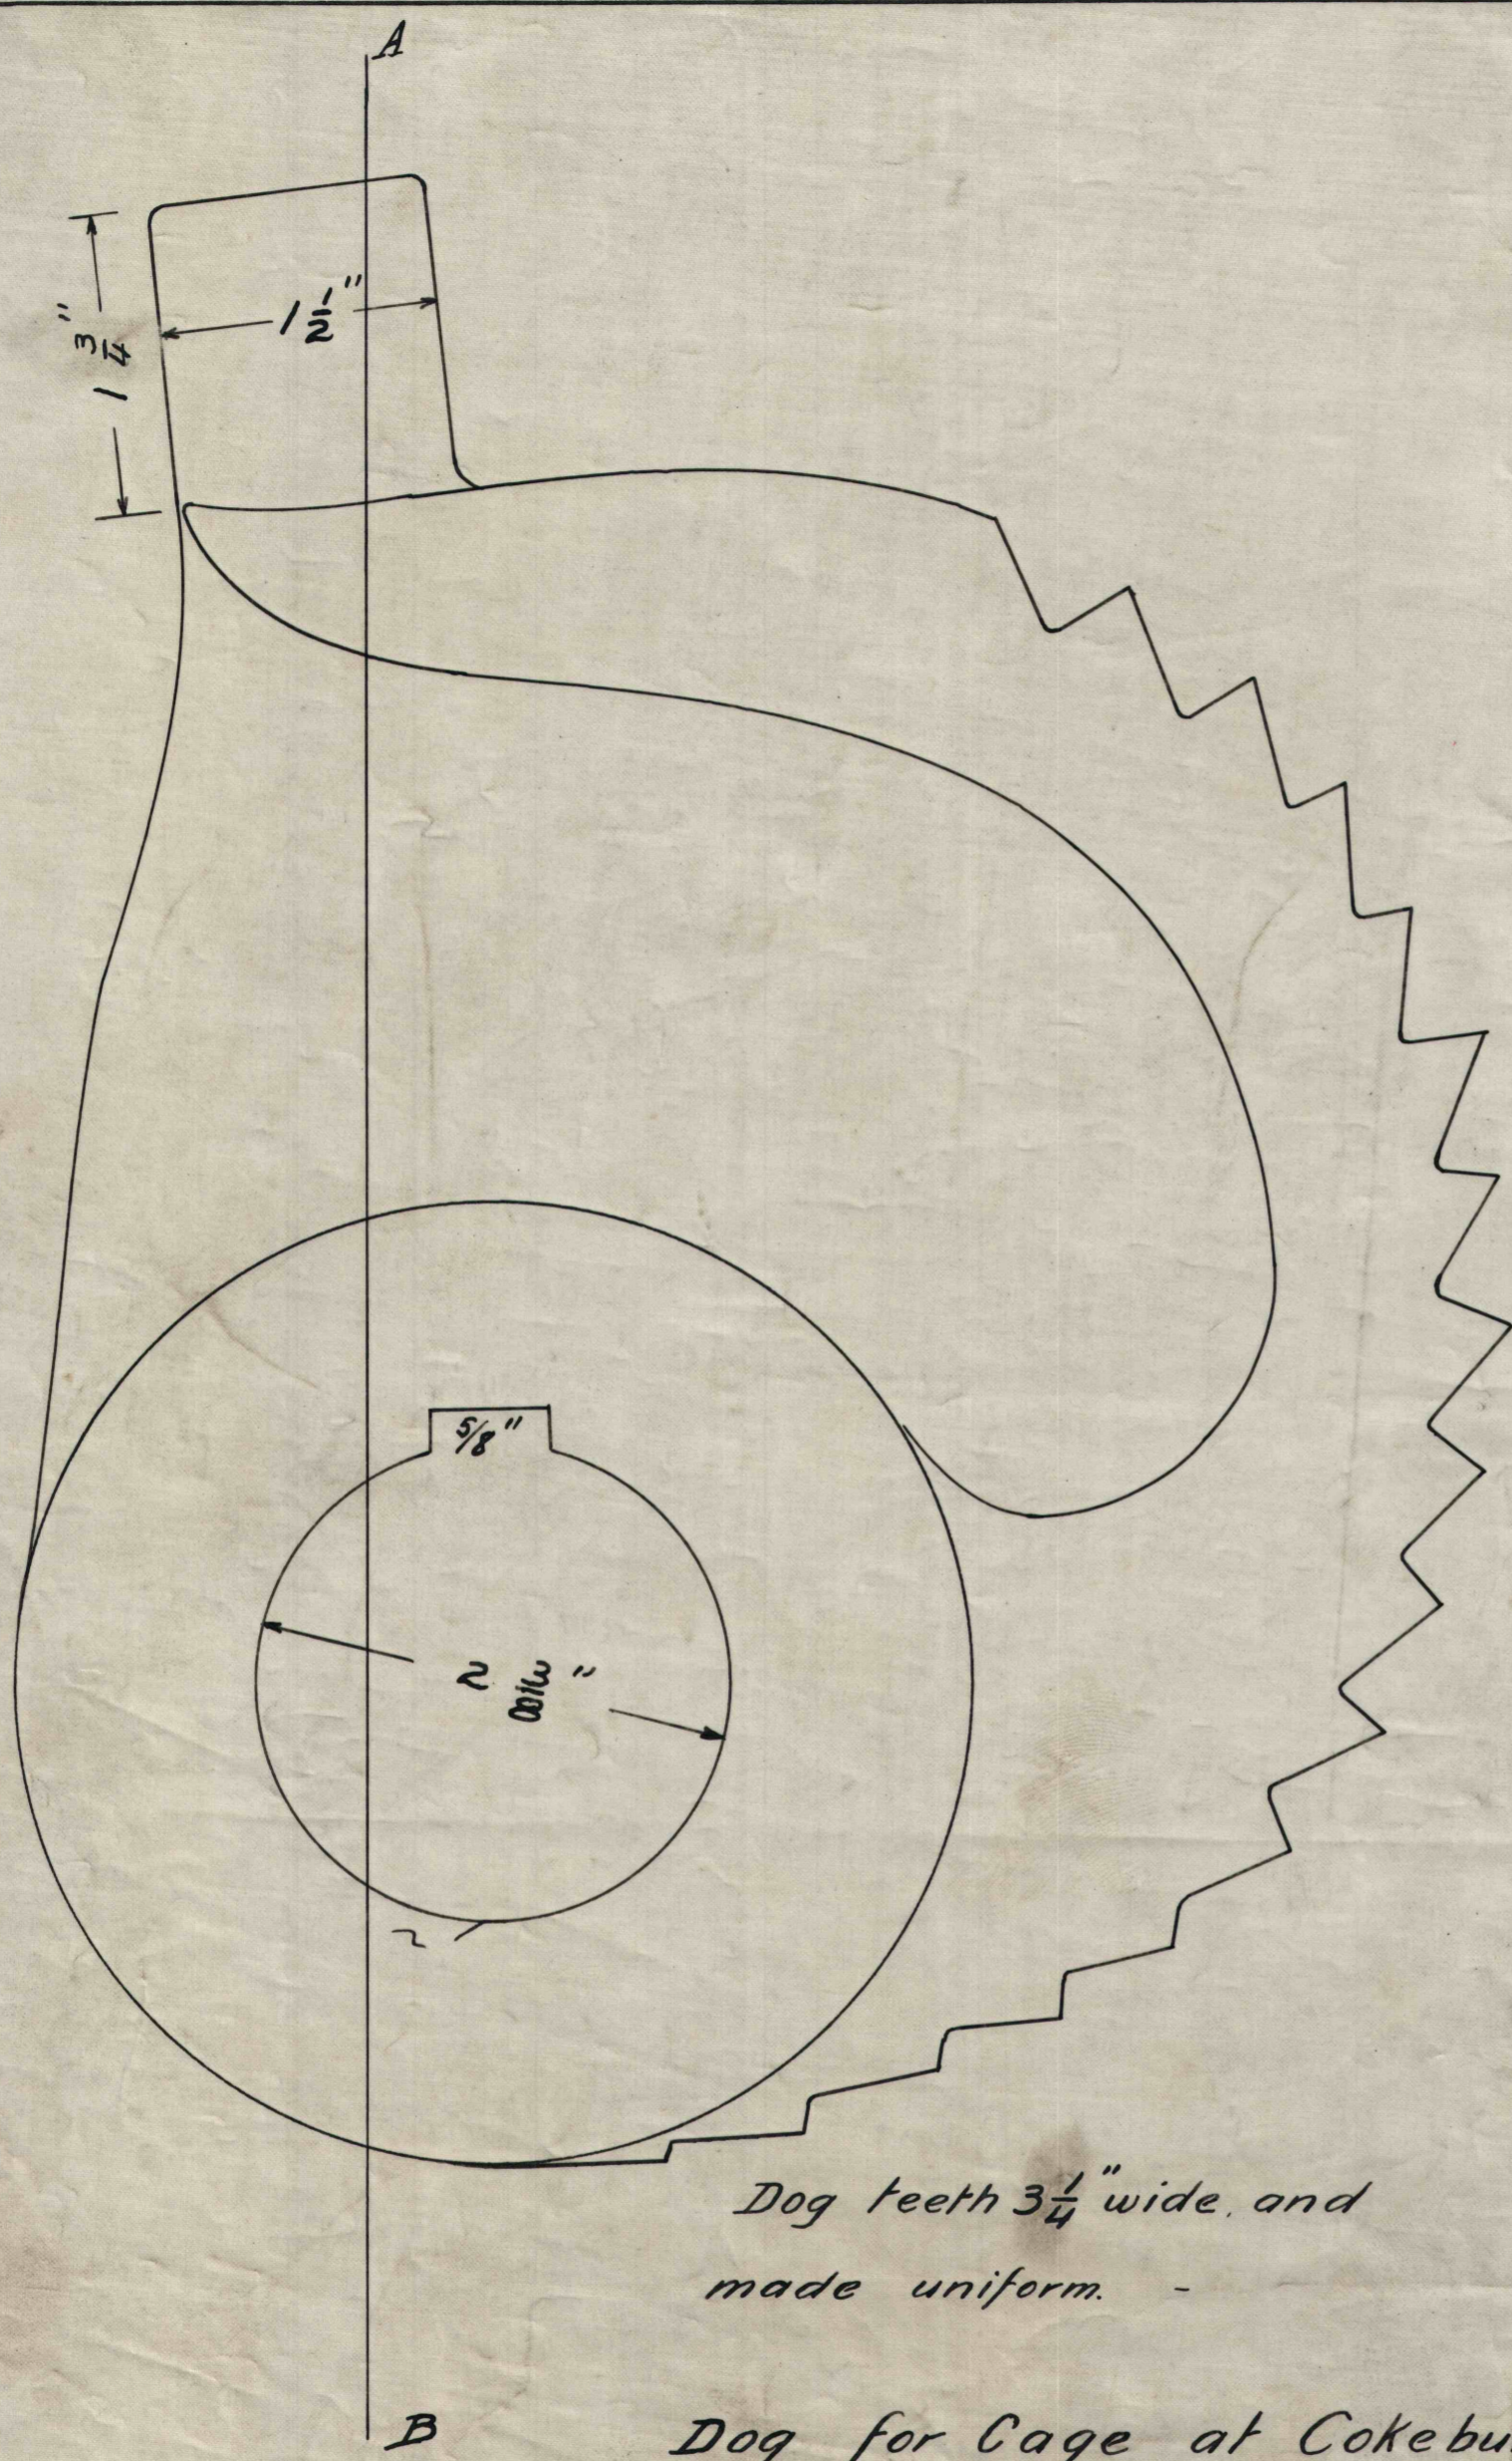

Dog for Cage at Cokeburg - Full size