



2F-30

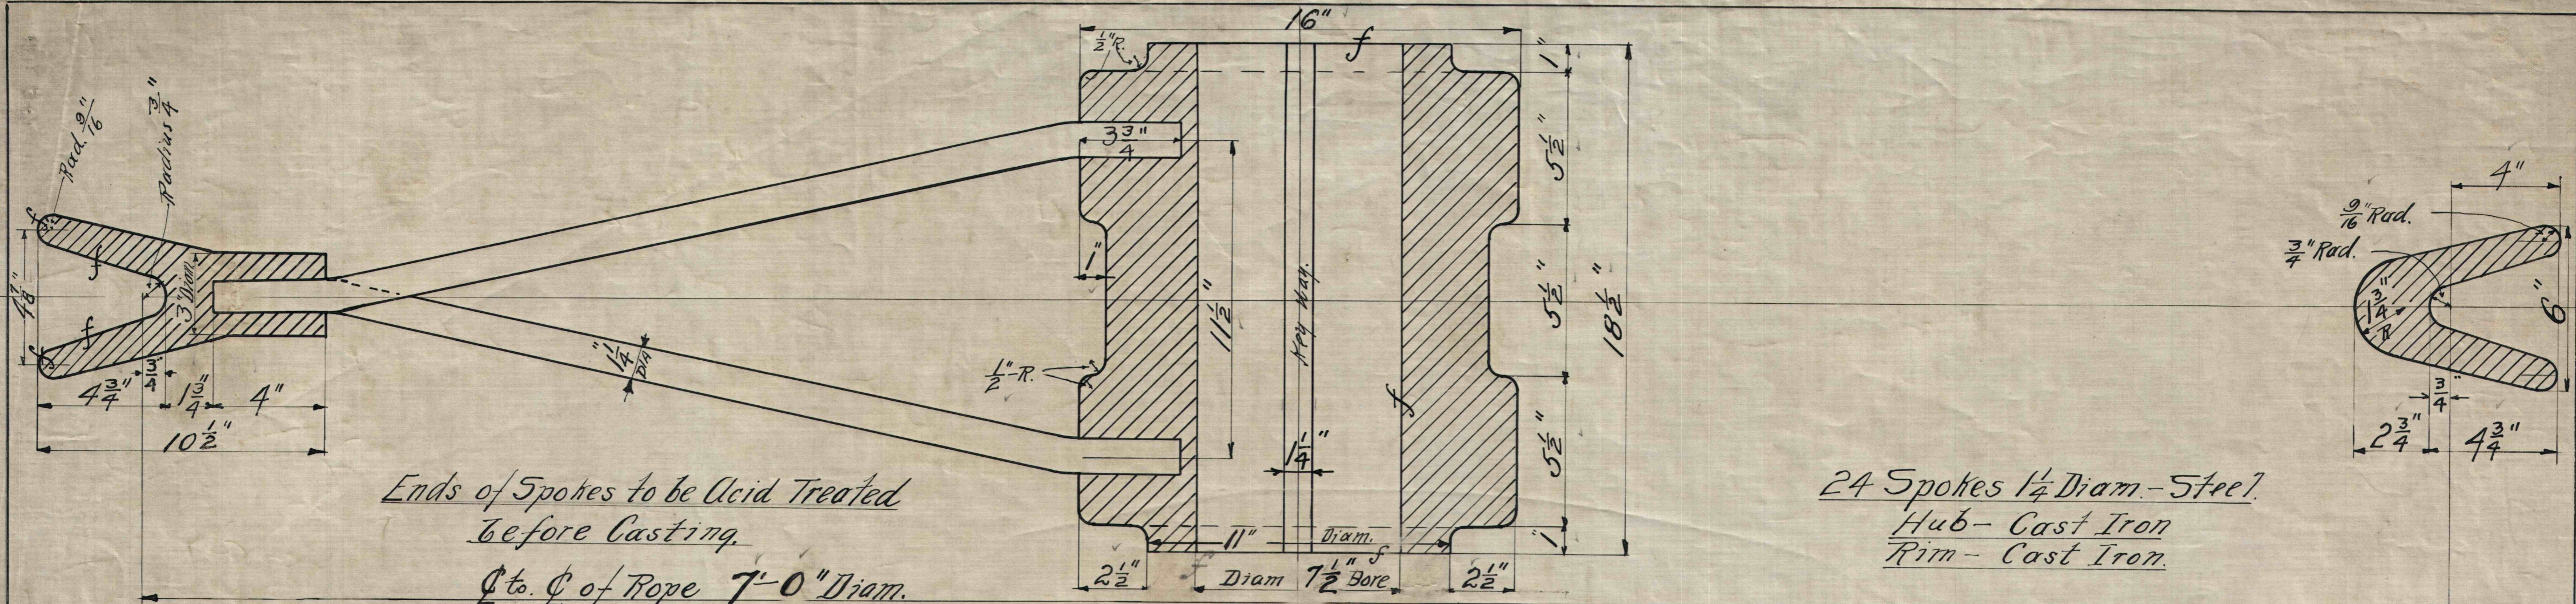

Ends of Spokes to be Acid Treated  
before Casting.  
C to C of Rope 7'-0" Diam.

24 Spokes 1 1/4" Diam - Steel  
Hub - Cast Iron  
Rim - Cast Iron.

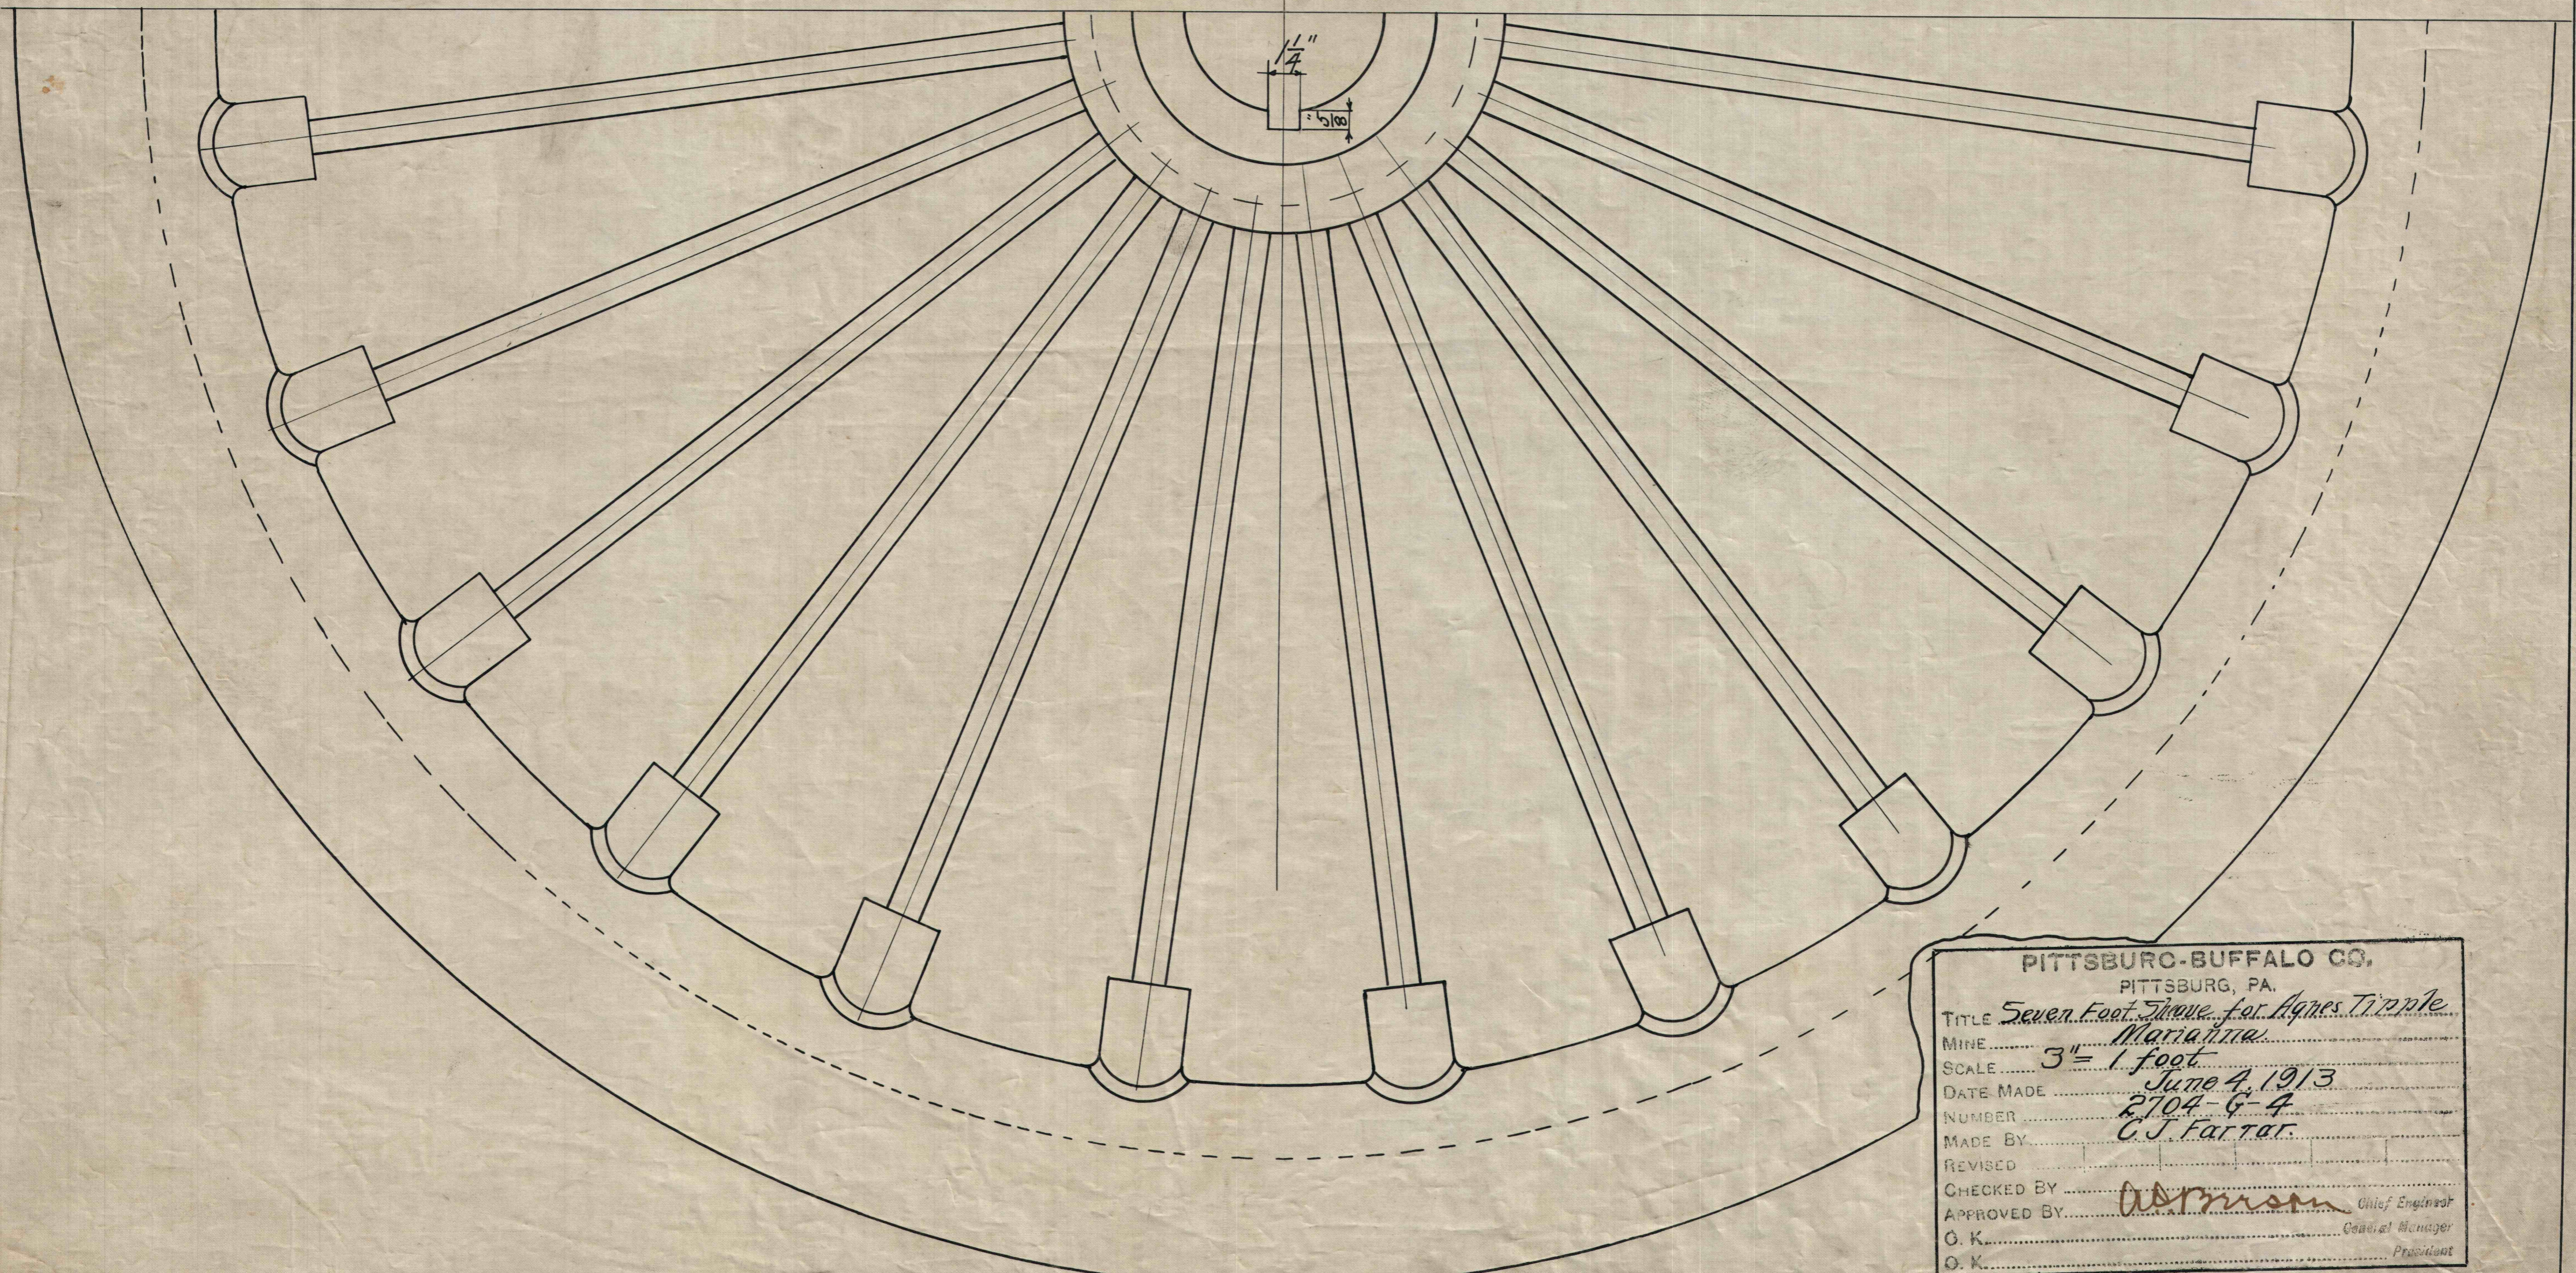

PITTSBURG-BUFFALO CO.	
PITTSBURG, PA.	
TITLE	Seven Foot Shave for Agnes Trippe
MINE	Marquette
SCALE	3" = 1 foot
DATE MADE	June 4, 1913
NUMBER	2704-G-4
MADE BY	C. J. Farrar
REVISED	
CHECKED BY	<i>Asmussen</i> Chief Engineer
APPROVED BY	General Manager
O. K.	President
O. K.	