


Keep with P 21-6

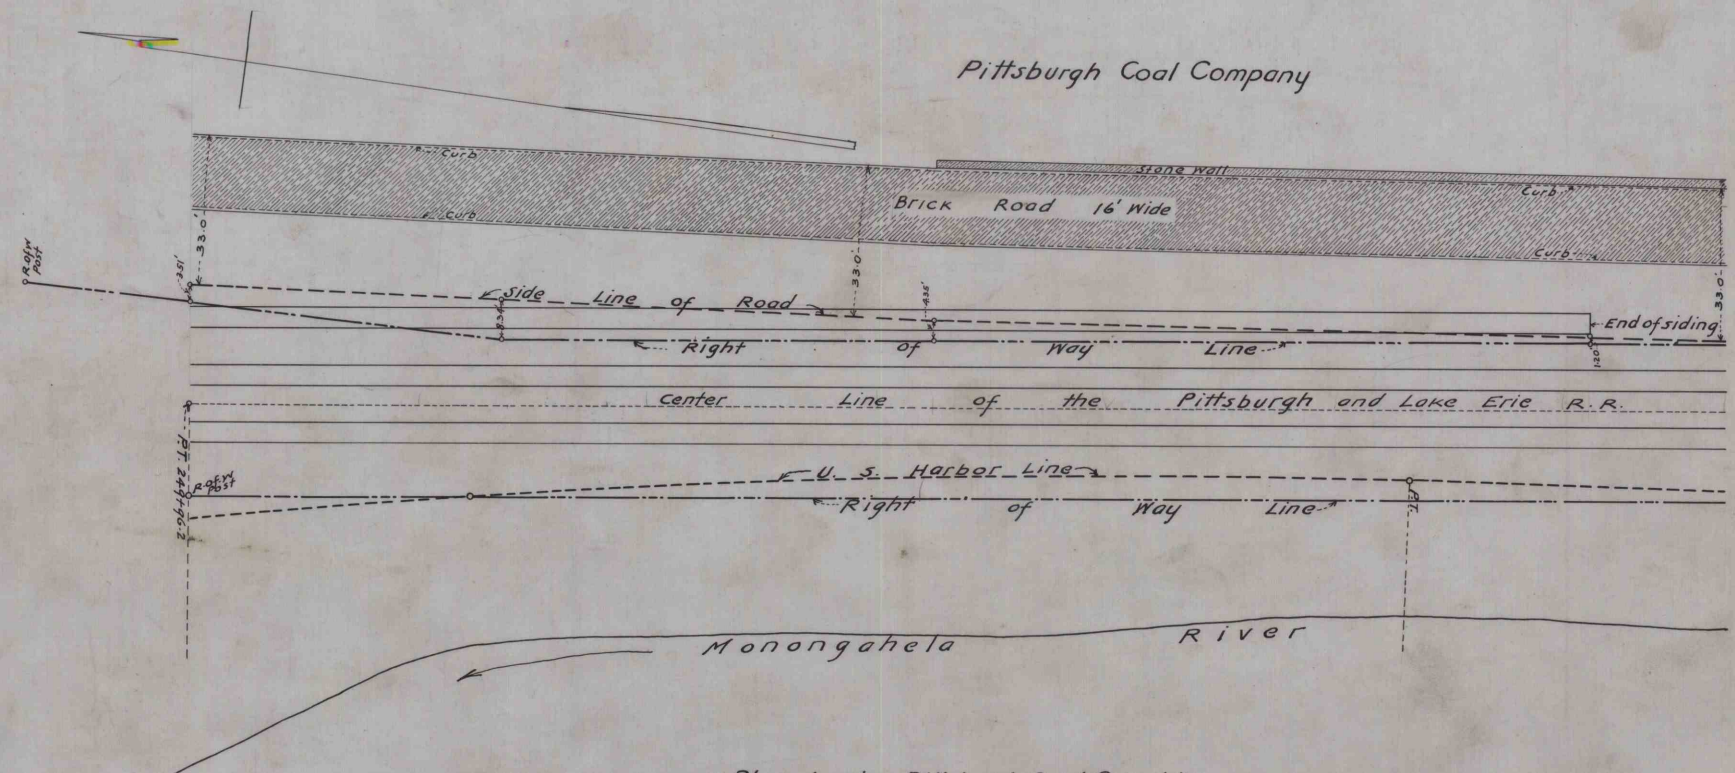

Plan showing Pittsburgh Coal Co's siding
 at
 Belle Bridge Mine
 with relation to the P & L. E. R. R. of Way, and the Public Road
 scale 1" = 20' Engr. Dept. P.C.Co. Oct. 1917.
 Plan P 9-9

Keep with P.