

LEGEND:-

NOT MINED PRIOR TO 10-2-27

PROPOSED MINING FOR NEXT 6 MONTHS


ROADS

Elev. 1960 etc. = ELEVATION OF SURFACE

LEVEL DATUM IS U.S.G.S.

CONTOURS ARE OF BOTTOM OF 4 FT. "Cpr" SEAM COAL

UNLESS OTHERWISE NOTED, MINING SHOWN IS IN PROPERTY OWNED BY CONSOLIDATION CO. SOMERSET, PA. & LEASED AND OPERATED BY LOYAL-HANNA COAL & COKE CO., CAIRNBROOK, PA.

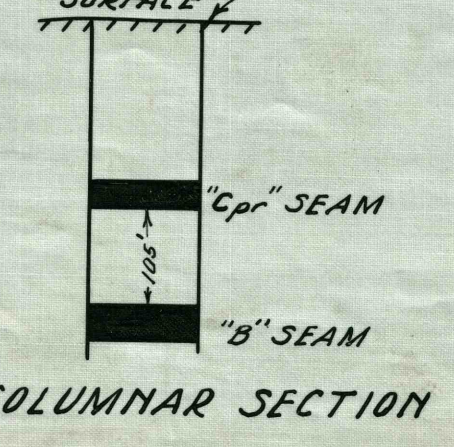

*A. Master*  
MINING ENGINEER

**CONSOLIDATION COAL CO.**  
"Cpr" SEAM COAL MINING OPERATION  
ALONG ROUTE No 456  
SCALE 1" = 100' DECEMBER 1940 ENG. DEPT. SOMERSET, PA.