


LEGEND:-



MINED PRIOR TO 7-1-49

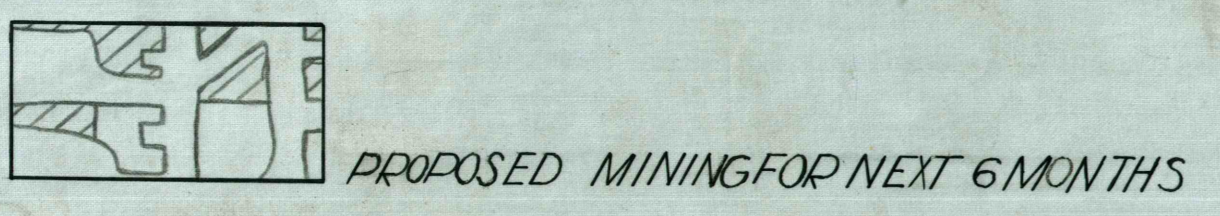

PROPOSED MINING FOR NEXT 6 MONTHS


ROADS

Elev. 1860 etc. = ELEVATION OF SURFACE

LEVEL DATUM IS U.S.G.S.

CONTOURS ARE OF BOTTOM OF 3 FT "E" SEAM COAL

UNLESS OTHERWISE NOTED, MINING SHOWN IS IN PROPERTY OWNED AND OPERATED BY CONSOL. COAL CO.

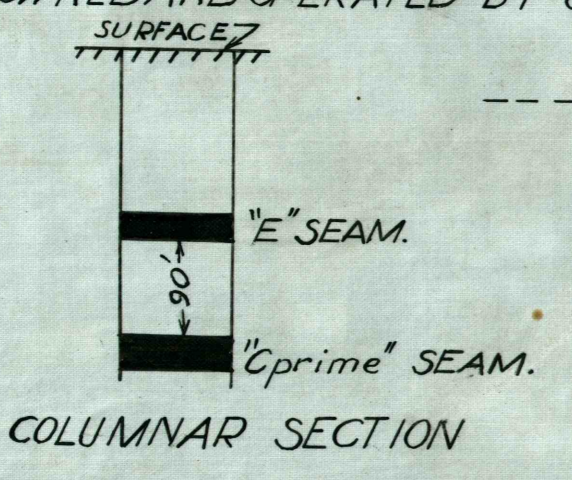

J. W. Carter
MINING ENGINEER

COLUMNAR SECTION



CONSOLIDATION COAL CO.
"E" SEAM COAL MINING OPERATION
ALONG ROUTE 170 L.R. 55080
 SCALE 1" = 100' JUNE 1946 ENG. DEPT. ACOSTA, PA.