


KEEP WITH P-12

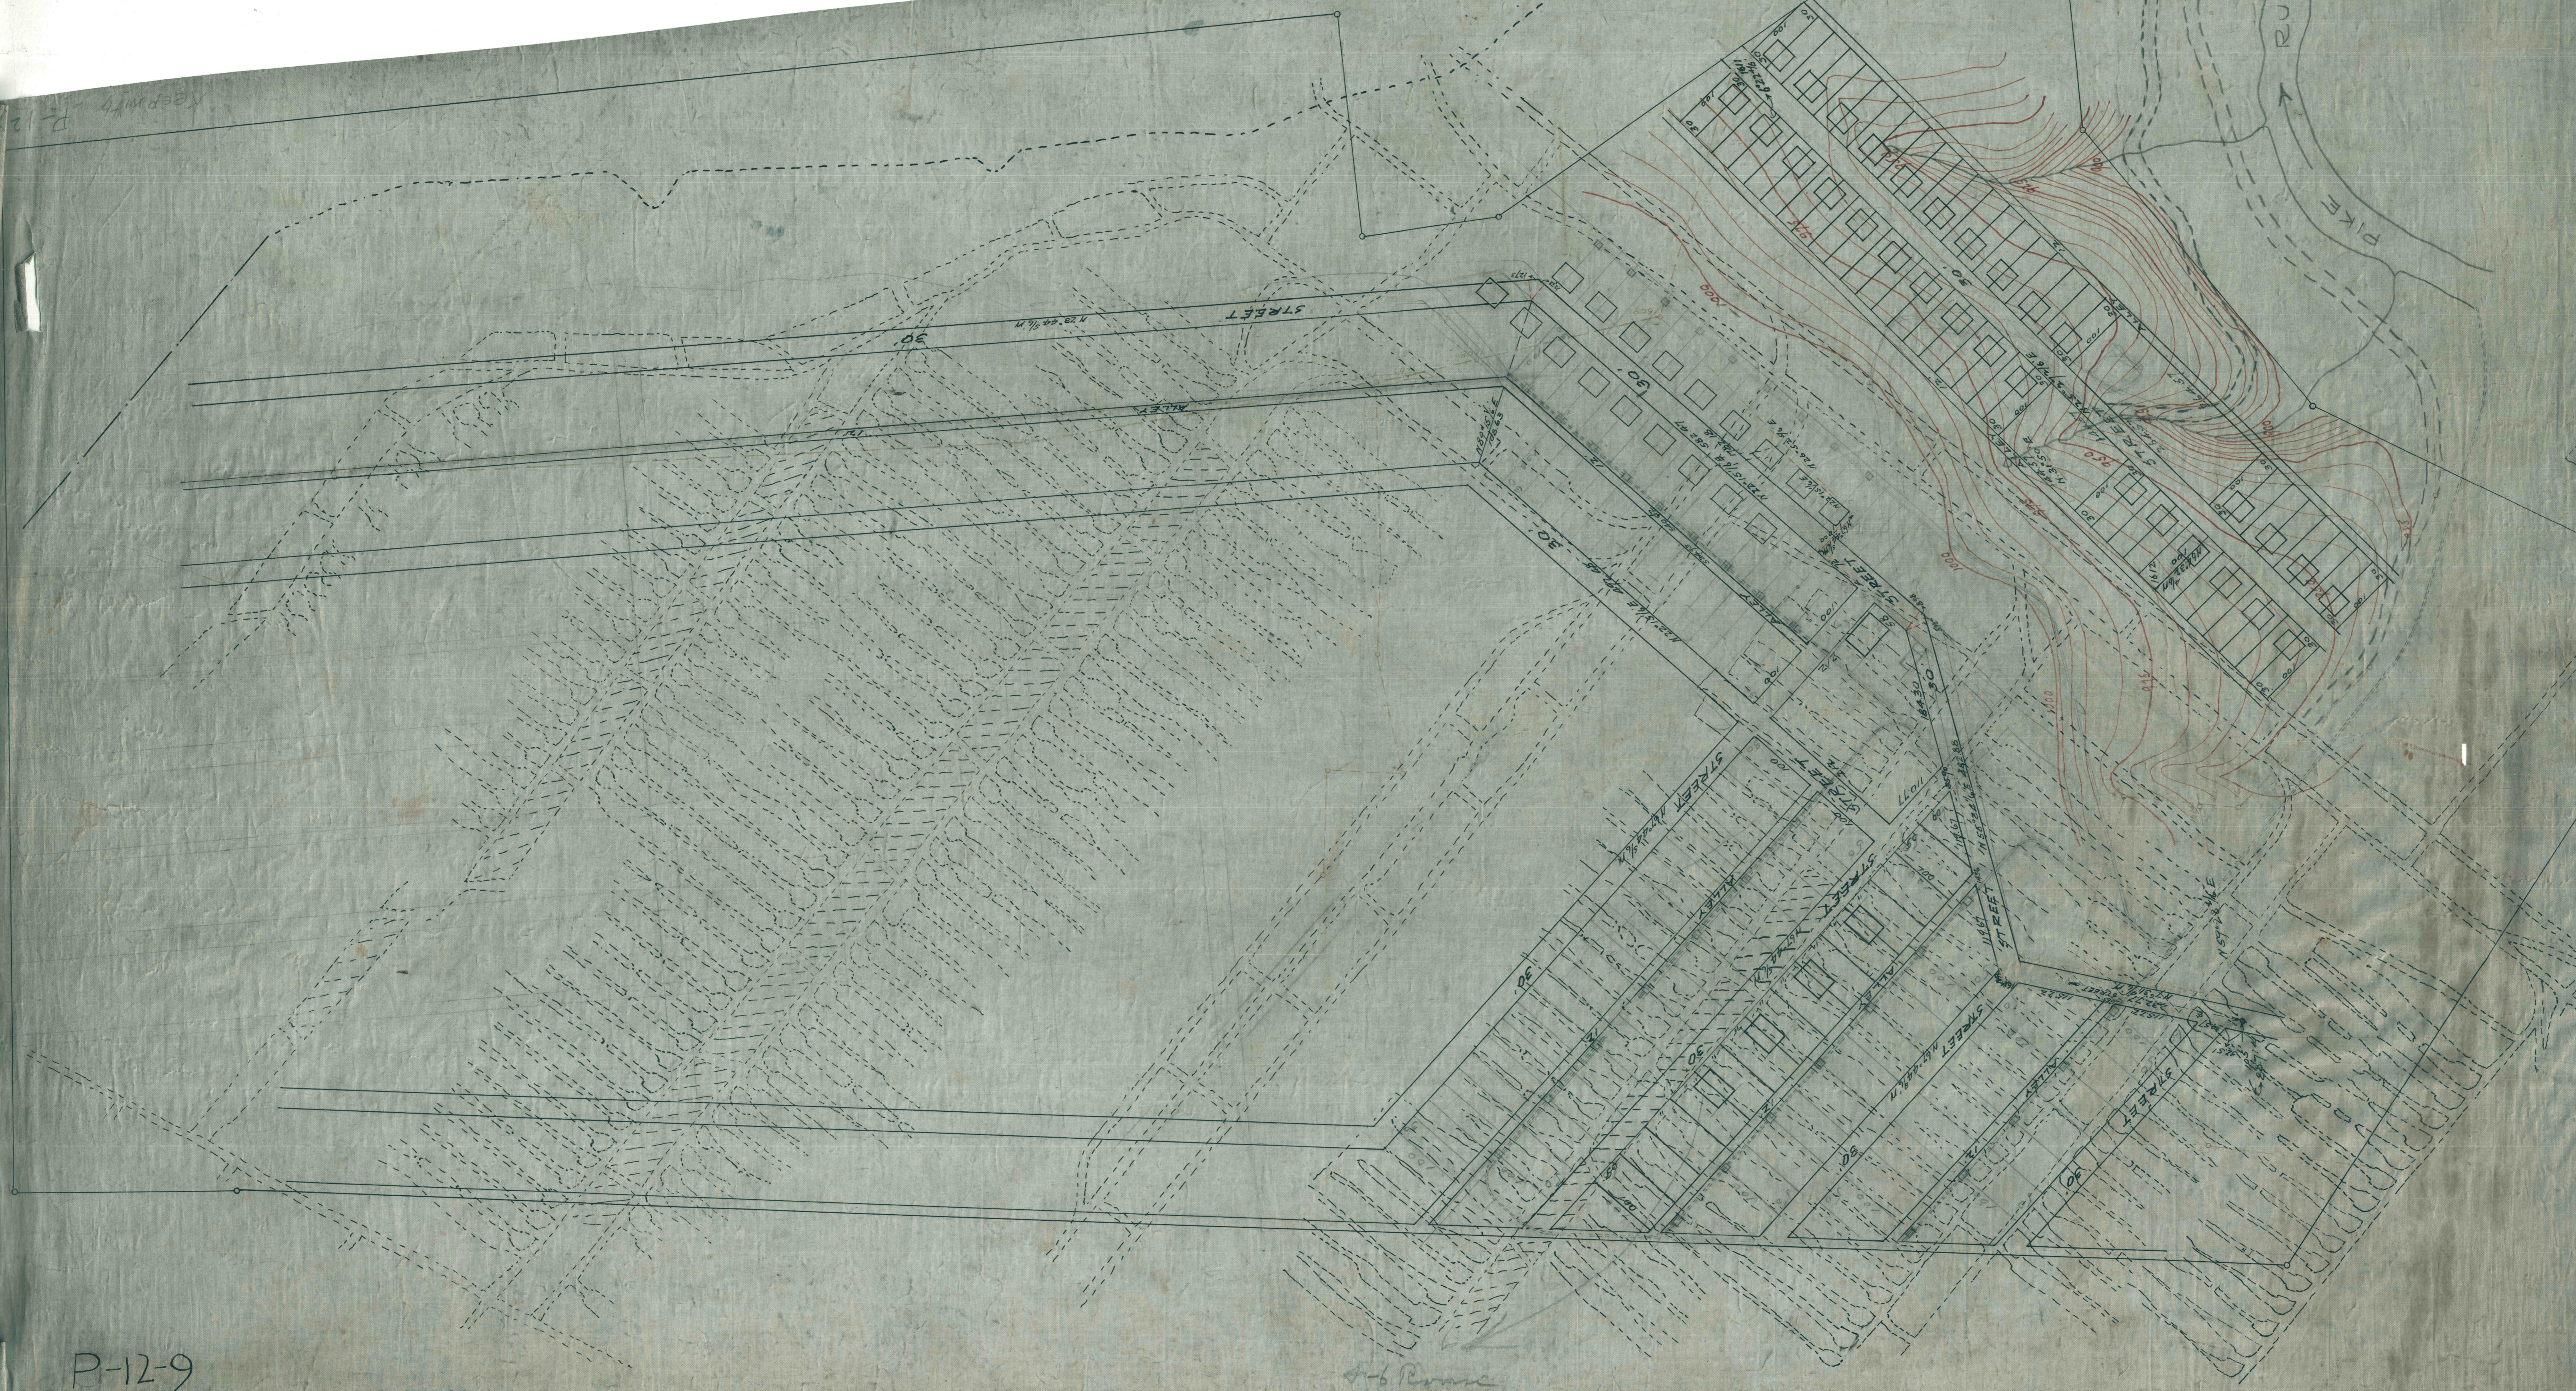

P-12-9

Sub Road
30' wide
24' high

KEEP WITH 12-A-16