


91-0-7

Fill Williams
P.C. Co. Surface

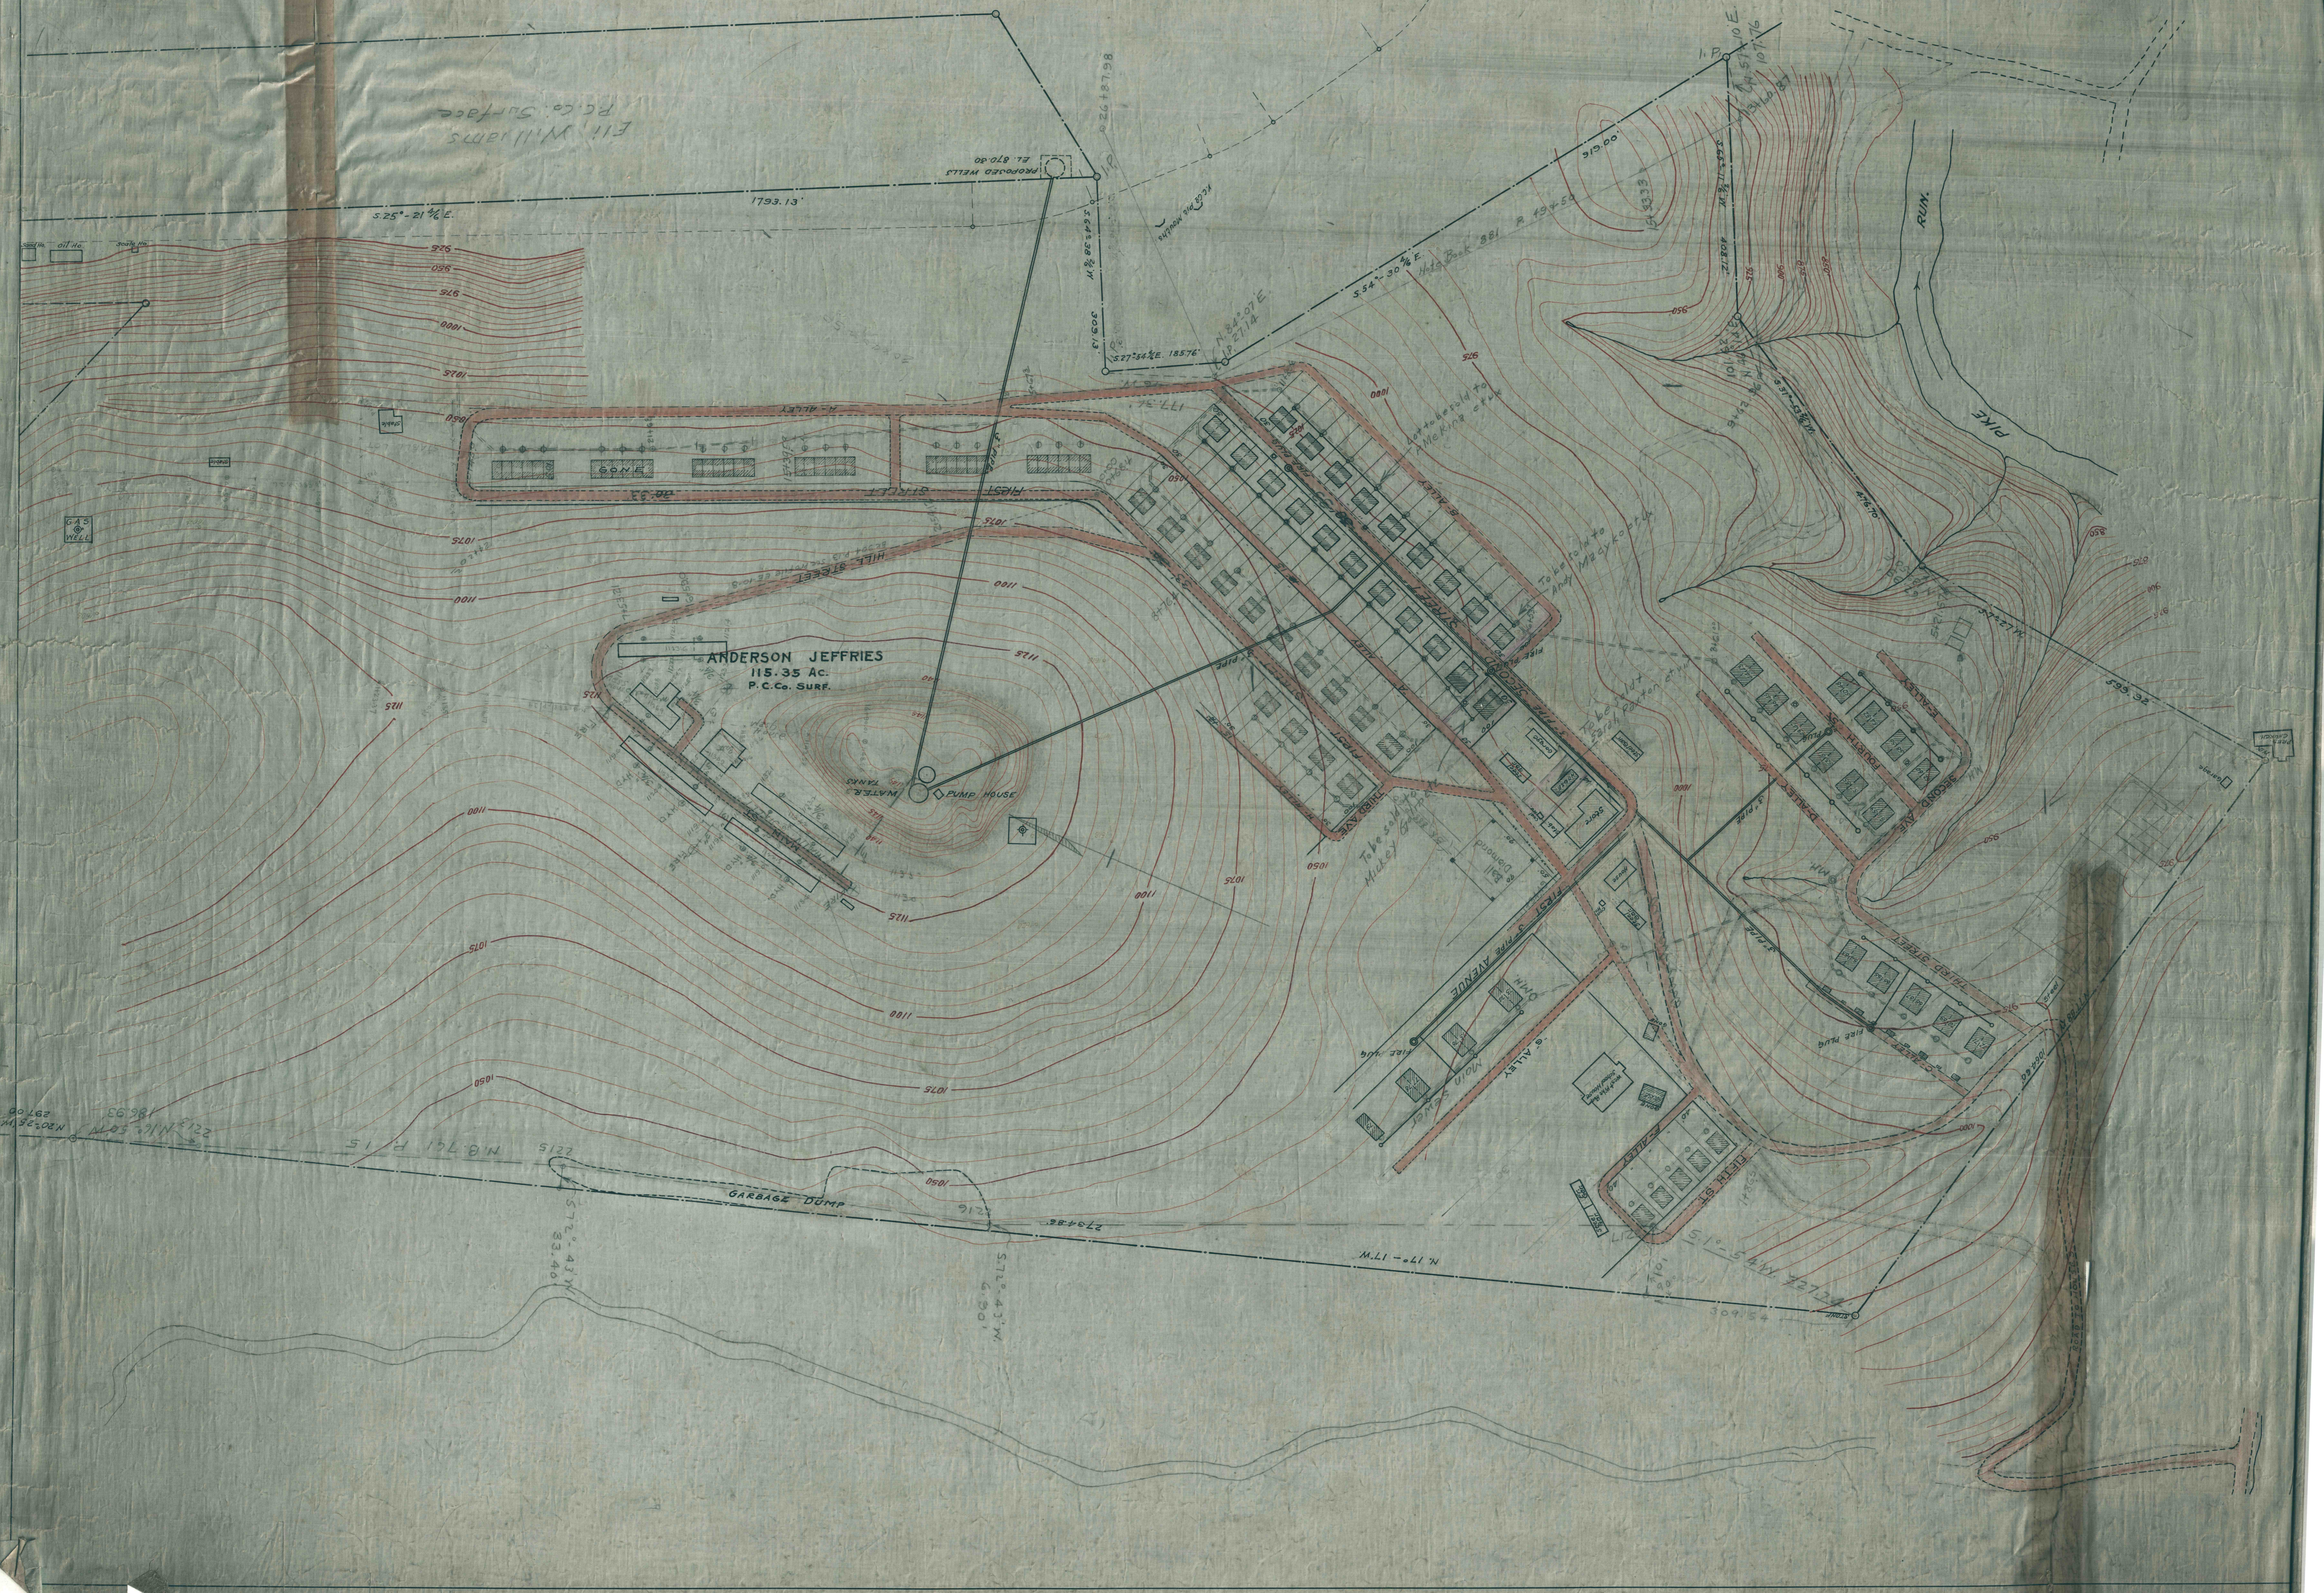

N. 20° 28' W. 287.00
N. 11° 50' W. 186.93

N. 87° 1' P. 15

S. 72° 43' W. 33.40

S. 71° 43' W. 4.90

N. 17° 17' W. 279.85

N. 11° 50' W. 186.93

Keep with 129-16