


FIT TO 253

FIT TO 251

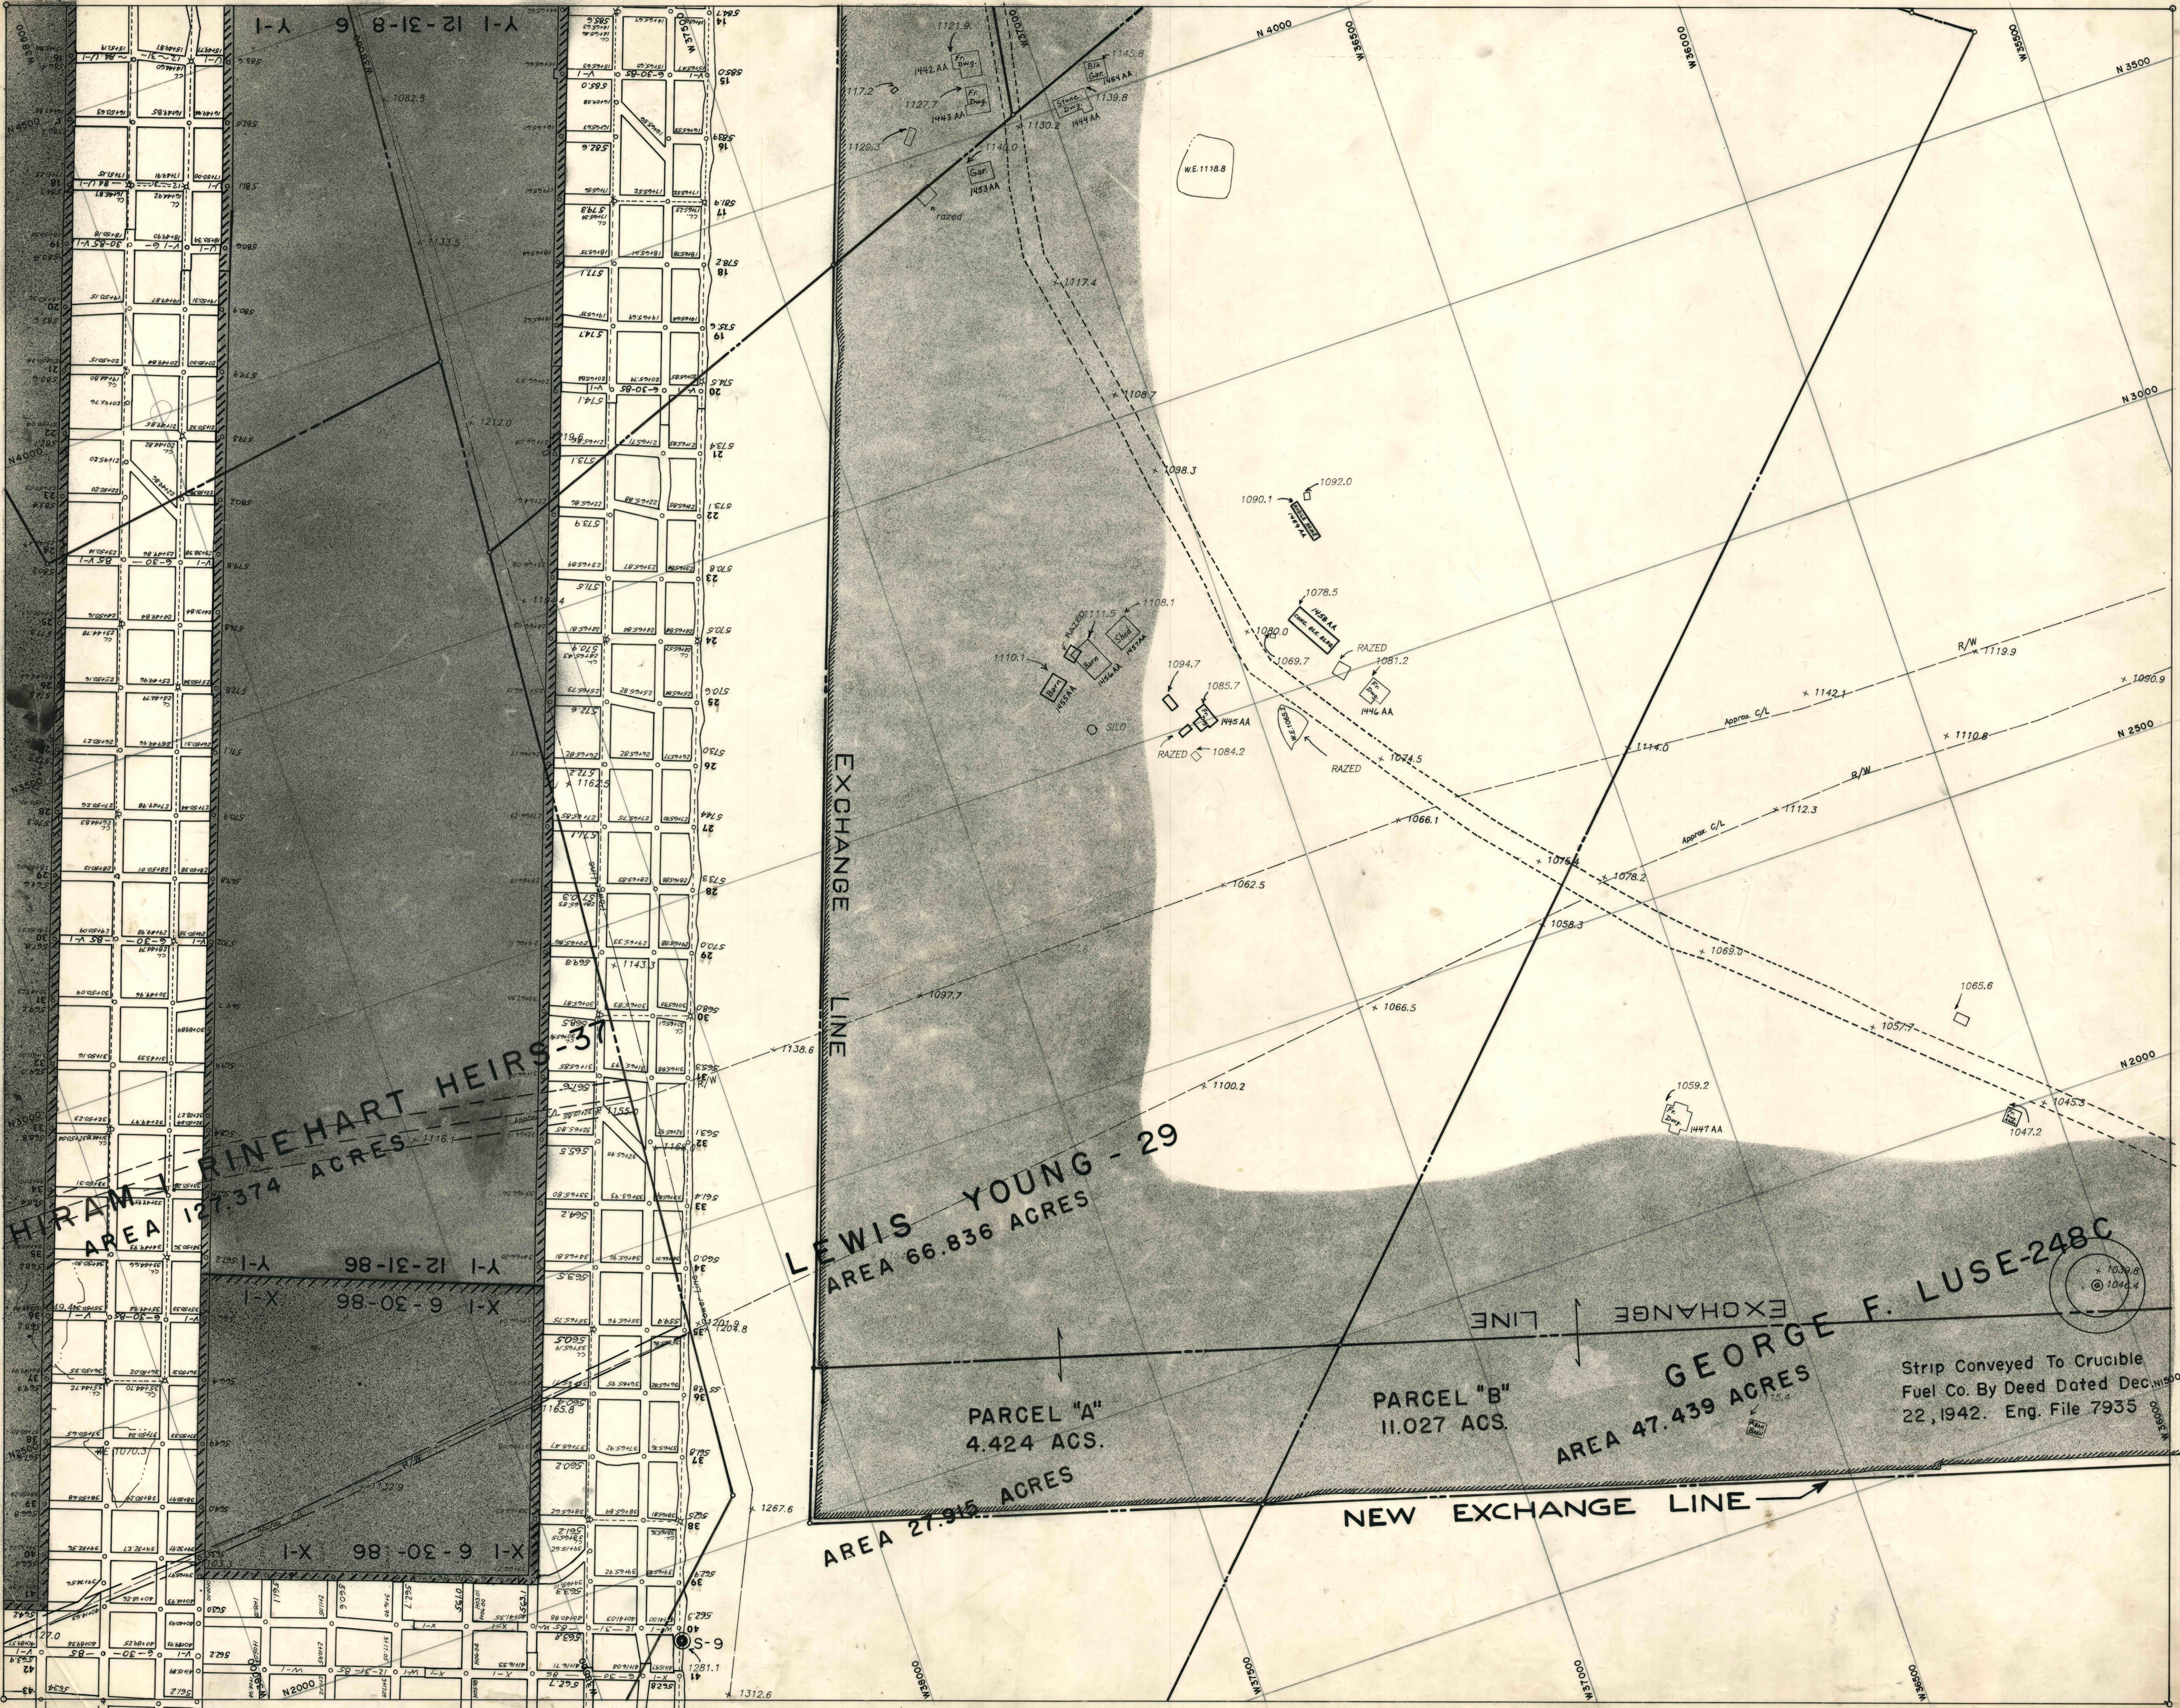

HIRAM RINEHART HEIRS  
 AREA 127.374 ACRES

LEWIS YOUNG - 29  
 AREA 66.836 ACRES

GEORGE F. LUSE-248C  
 AREA 47.439 ACRES

PARCEL "A"  
 4.424 ACS.

PARCEL "B"  
 11.027 ACS.

AREA 27.915 ACRES

Strip Conveyed To Crucible Fuel Co. By Deed Dated Dec. 22, 1942. Eng. File 7935