


VOID

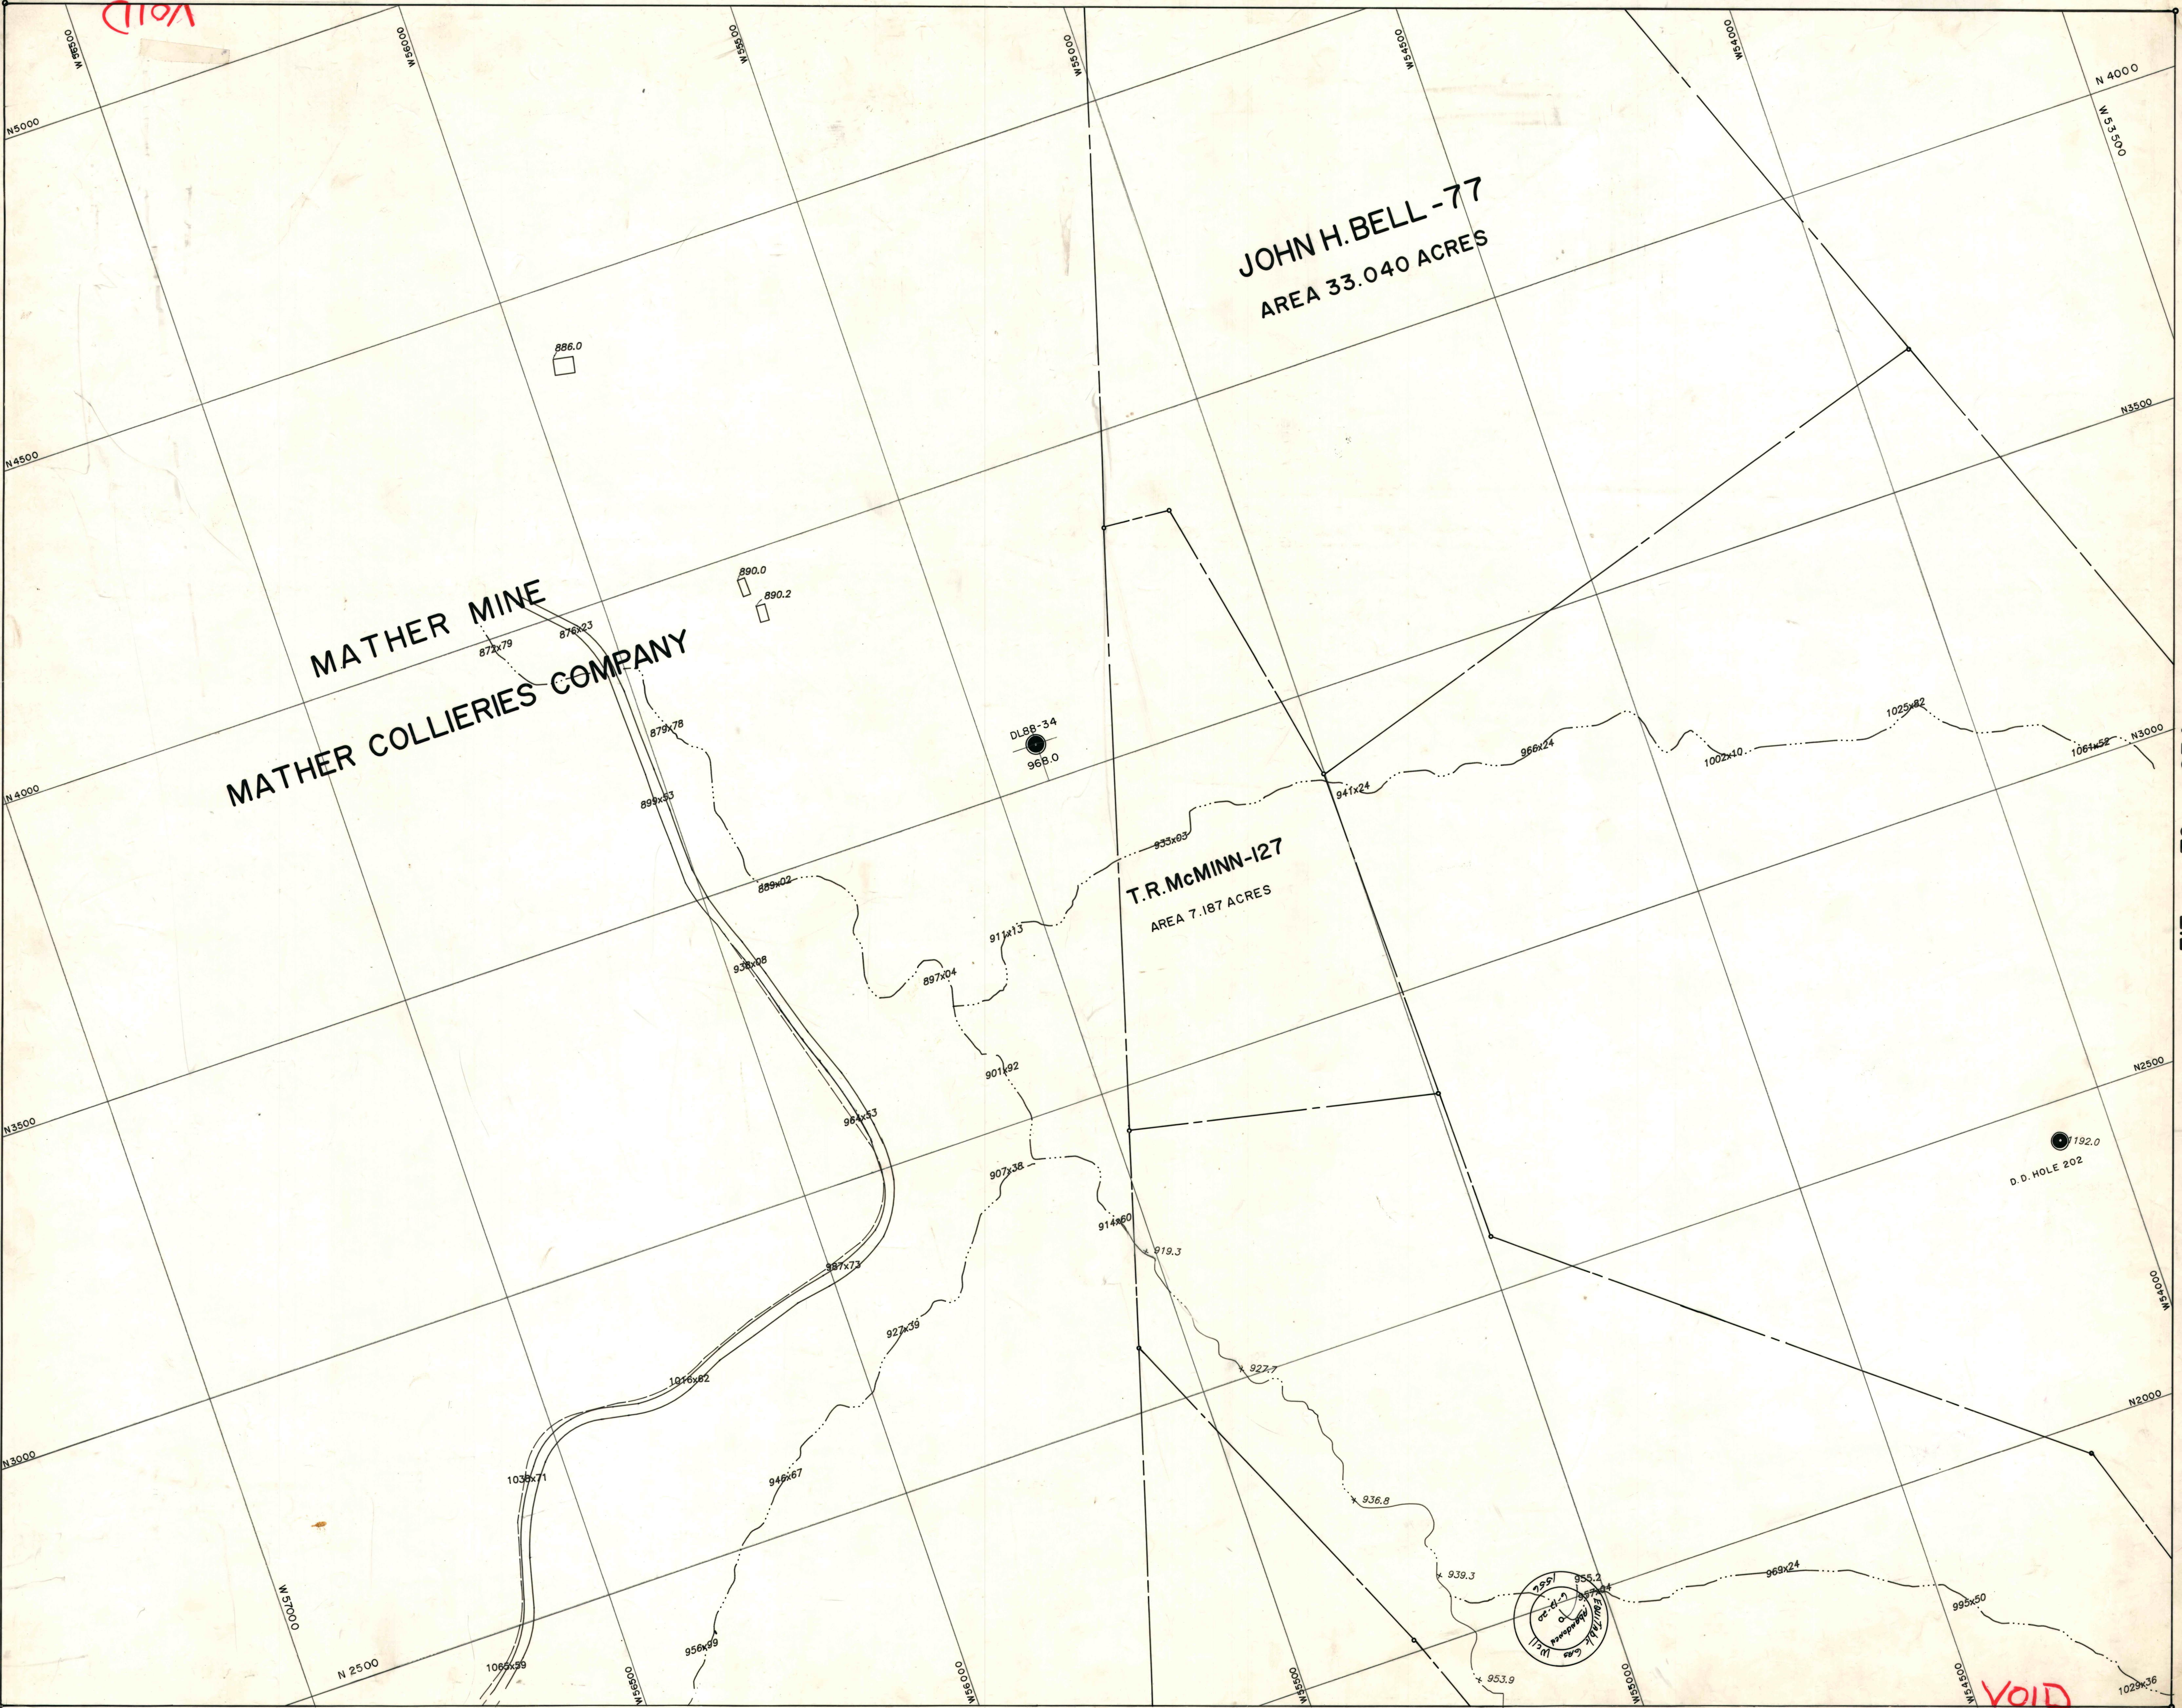


MATHER MINE
MATHER COLLIERIES COMPANY

JOHN H. BELL - 77
 AREA 33.040 ACRES

T.R. McMINN - 127
 AREA 7.187 ACRES

DL 88 - 34
 968.0

192.0
 D.D. HOLE 202

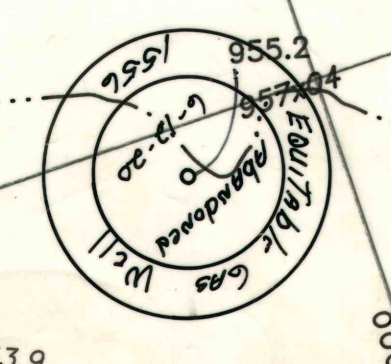

VOID