


PLAN OF CONCRETE LINED SLOPE HUTCHINSON MINE

Scale $\frac{1}{2}" = 1'$

Eng Dept. Westmoreland Coal Company Irwin Pa. June 1st 1924.

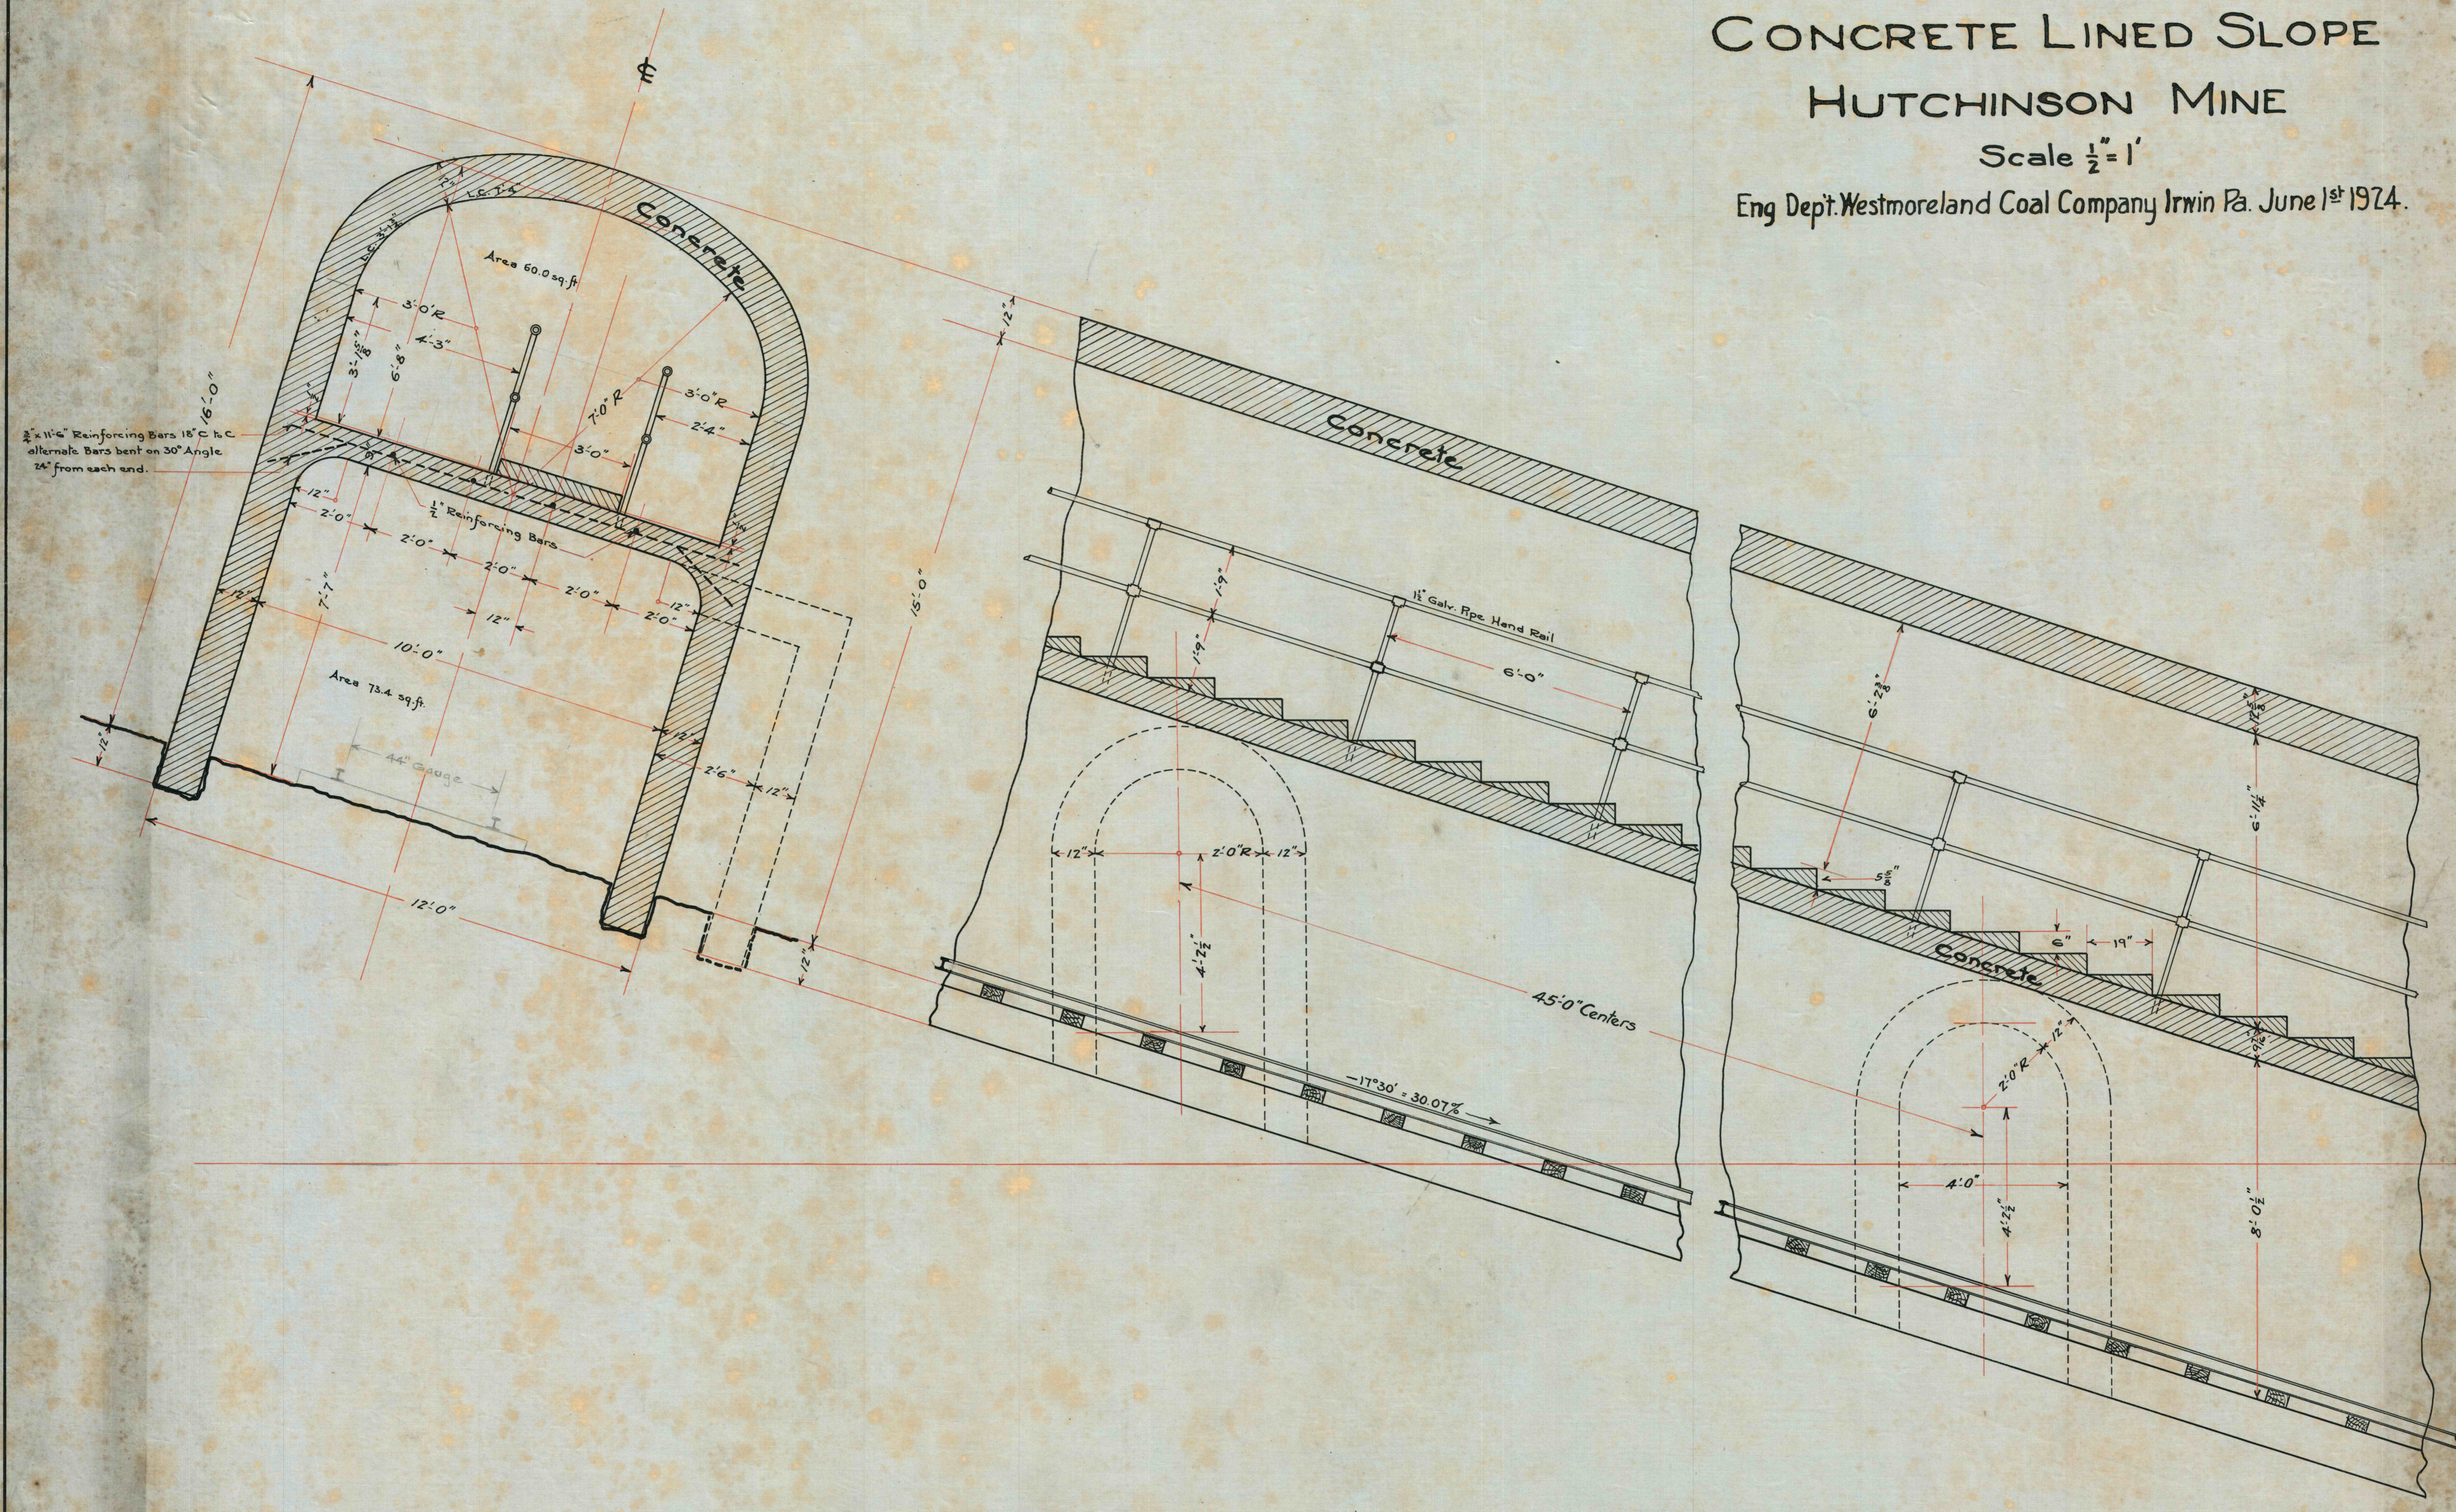

Sheet #1