
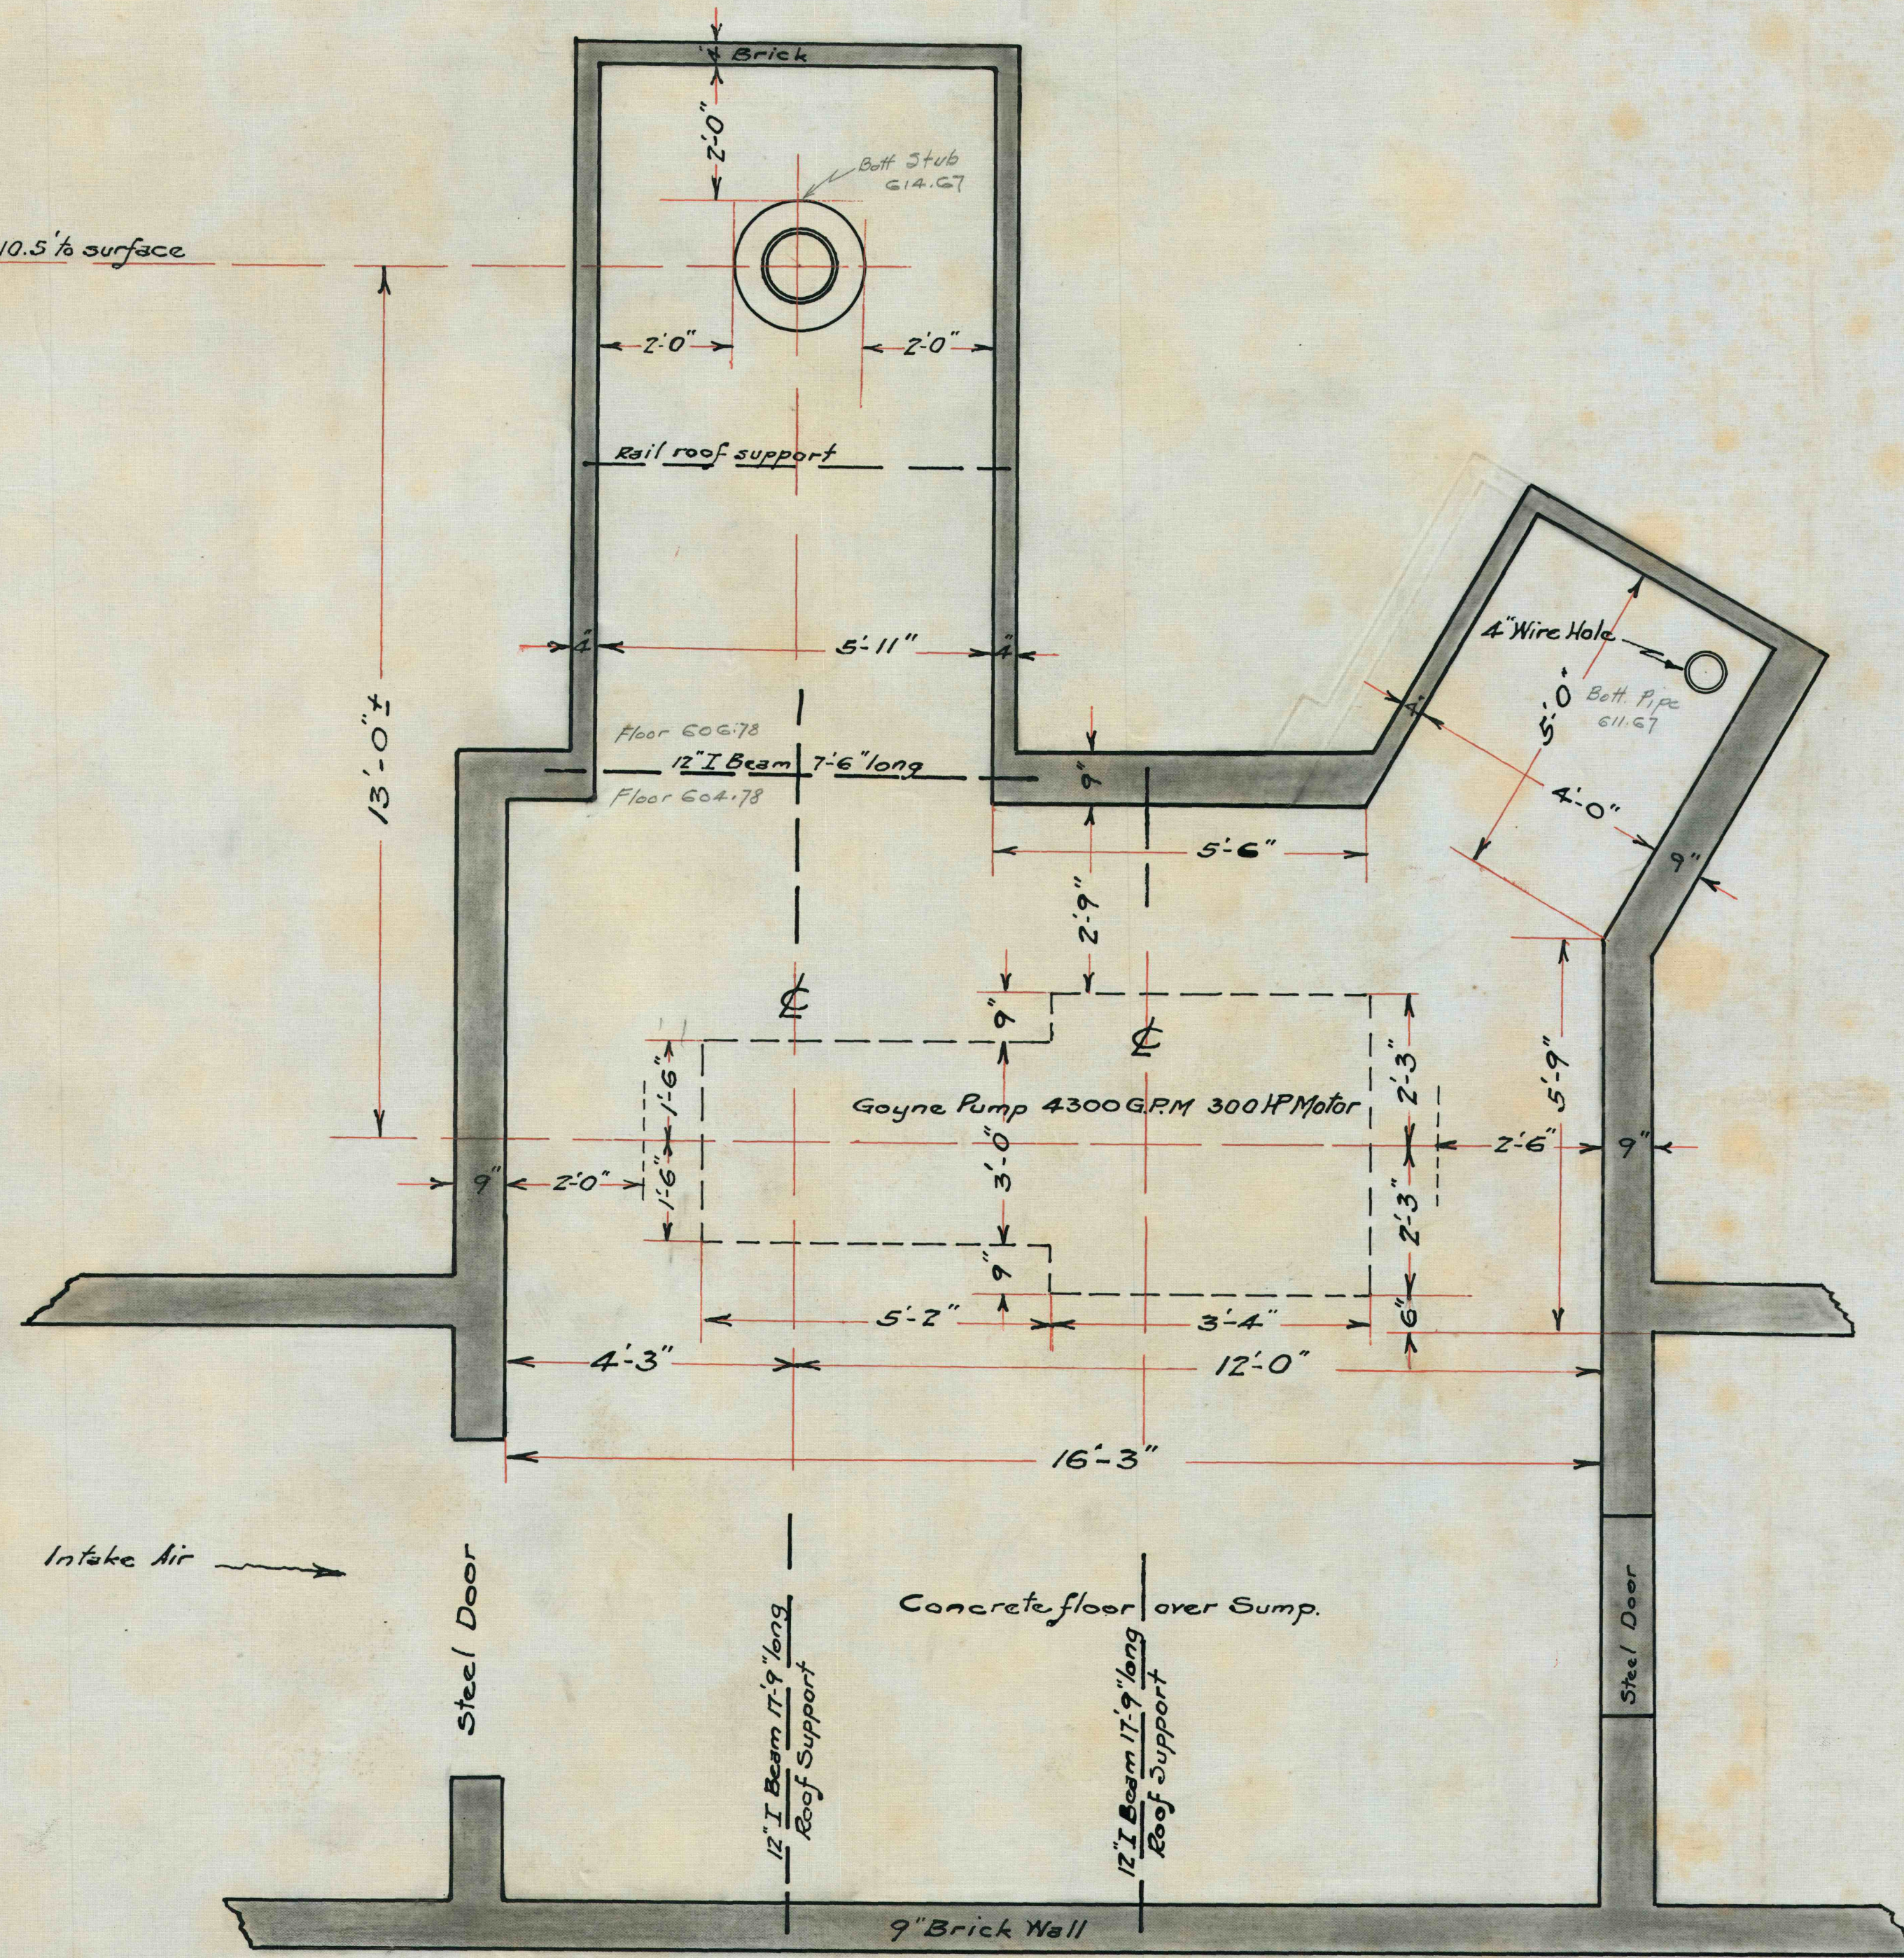


Section thro' Ramp Hole

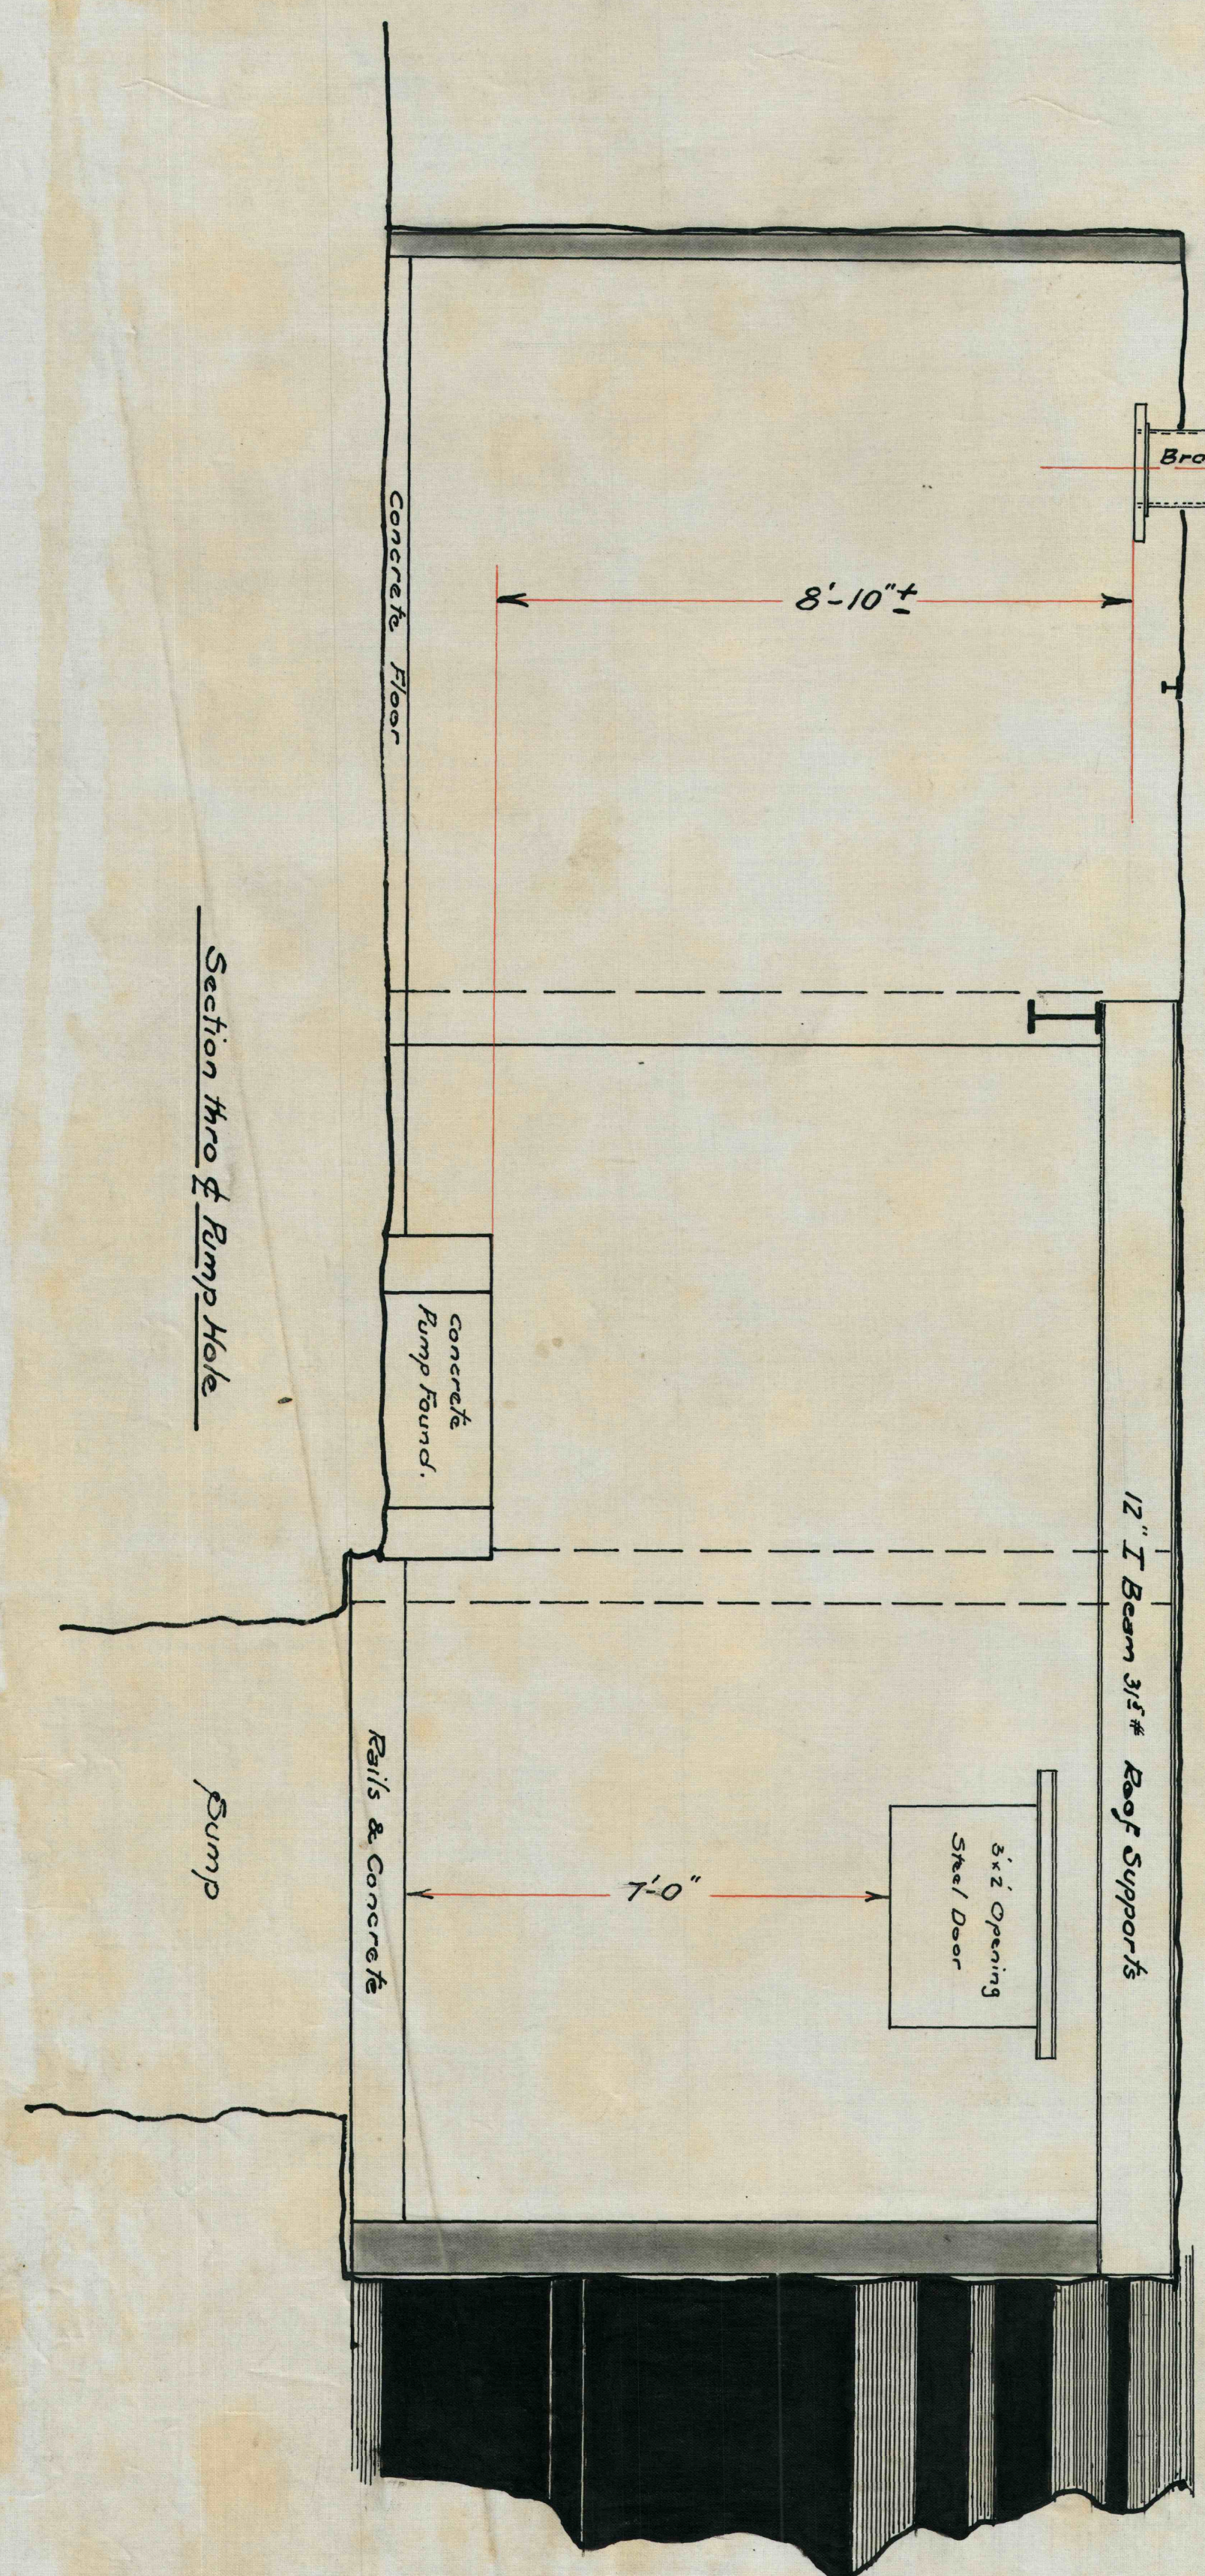

PUMP HOUSE No. 4 PUMP  
 HUTCHINSON MINE  
 WESTMORELAND COAL CO.  
 Scale 1/2" = 1'  
 Eng. Dept. W.C.Co. I.Pwin P8. 10-28-42