
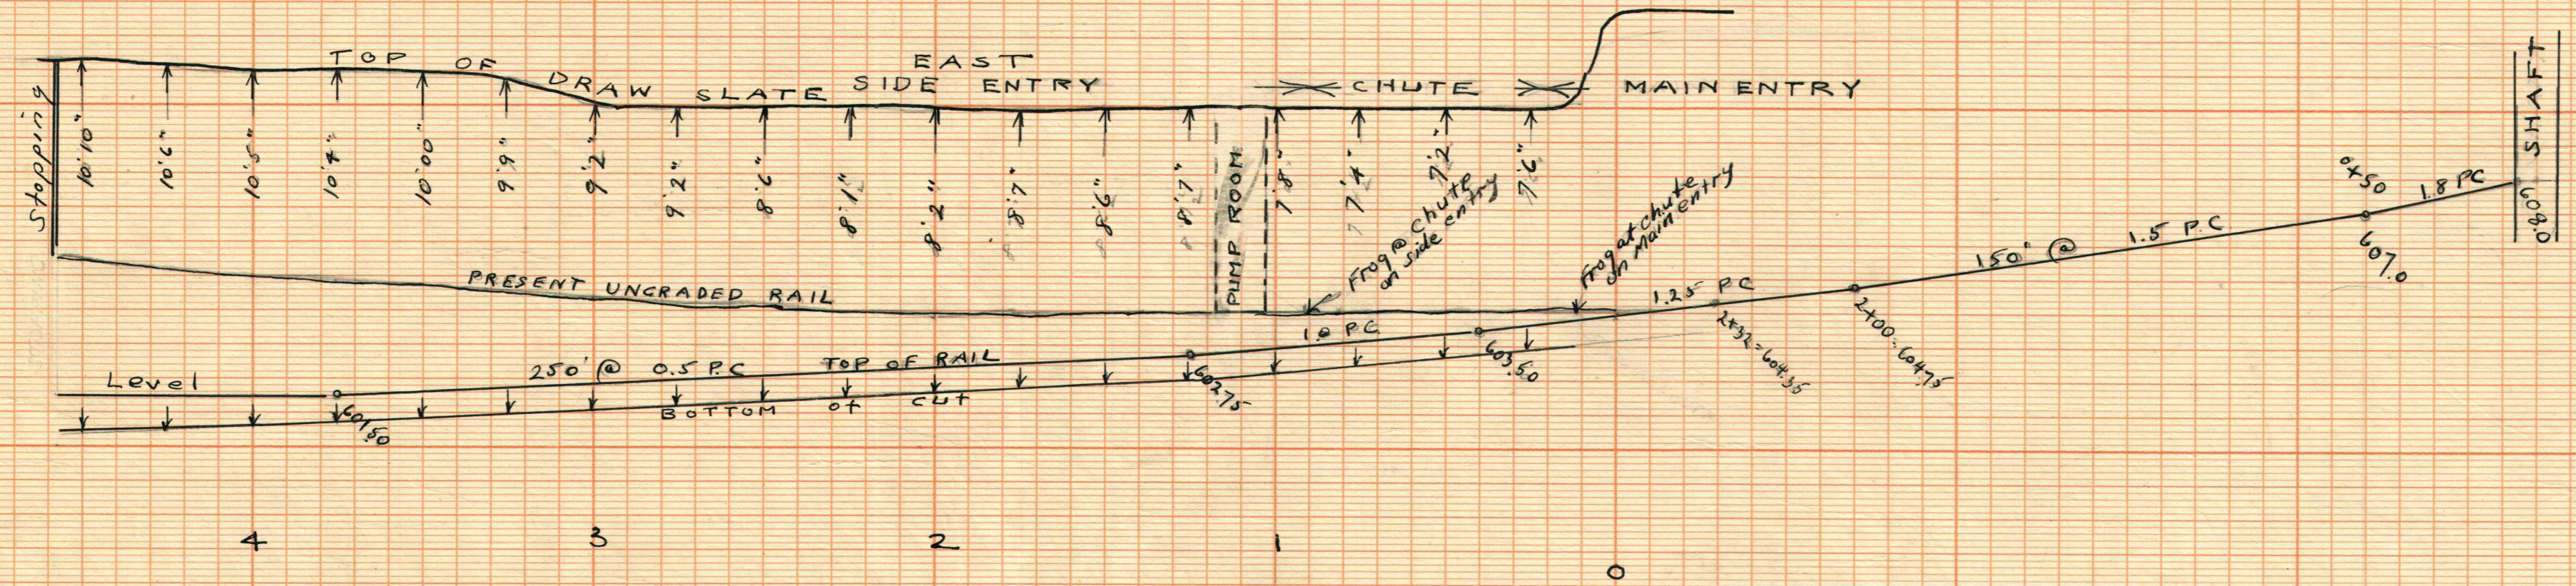


DRAWING NO. 3483 FOR IMPROVED ENTRIES FOR EMPTY CAR STORAGE  
 IRWIN MOBILHOUGH  
 DE-05-10

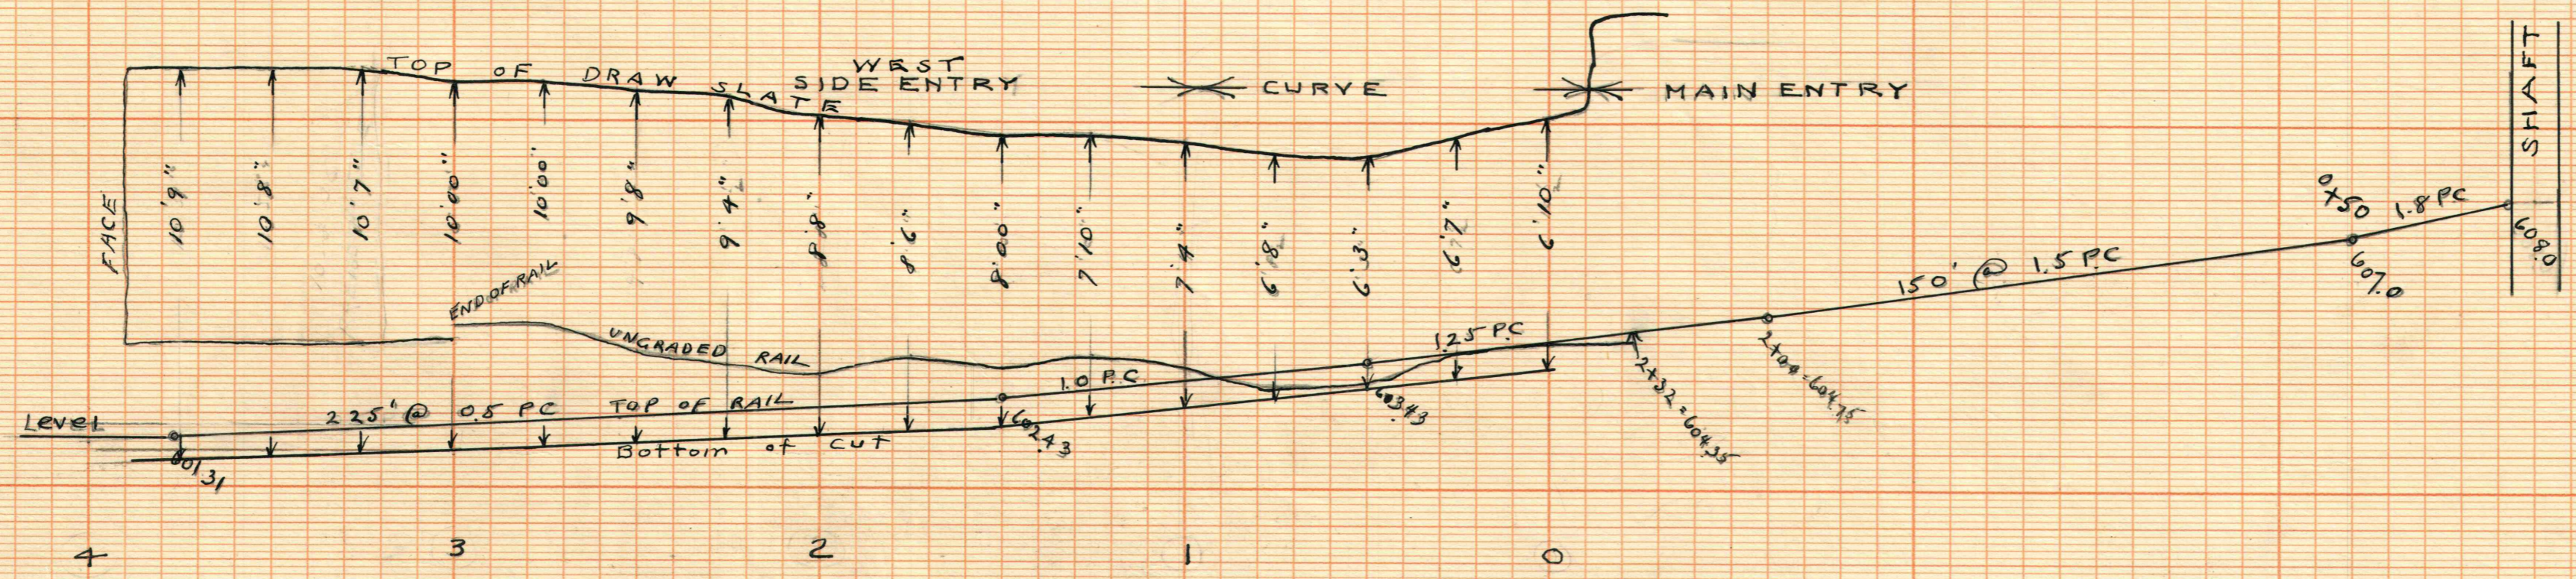

Bottom of Main Sump 592.0

**HUTCHINSON MINE - WESTMORELAND COAL CO.**  
 PROFILE OF GRADING IN SIDE ENTRIES BELOW SHAFT BOTTOM  
 FOR EMPTY CAR STORAGE

SCALE 40' = 1" HOR  
 4" = 1" VER

ENG DEPT W.C.CO. IRWIN PA 12-12-36

LEVEL NOTES  
 VOL 303 PAGE 71