
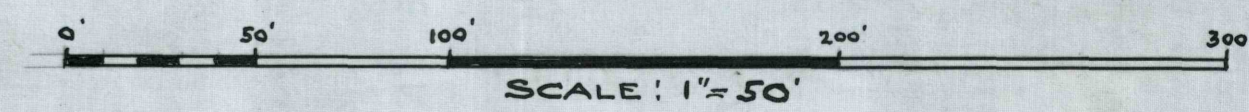
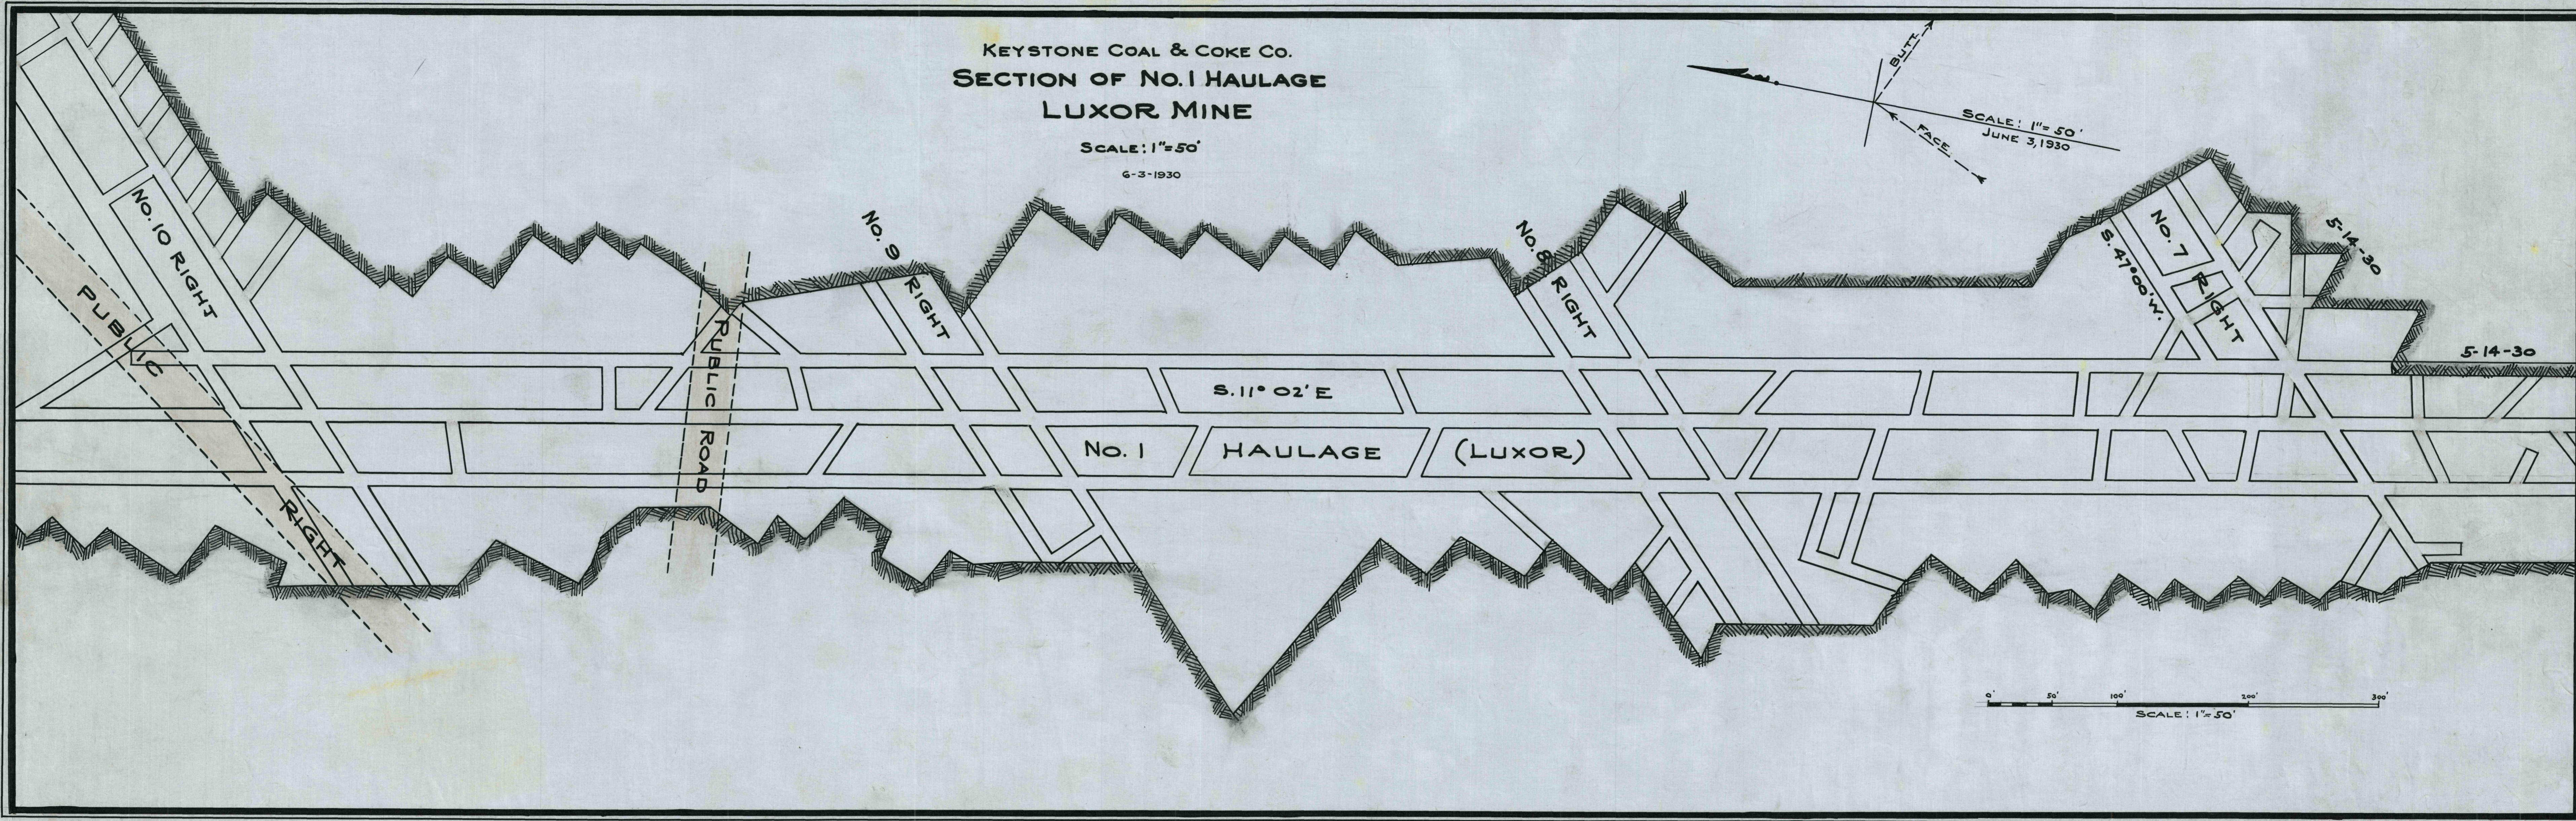


KEYSTONE COAL & COKE CO.
SECTION OF NO. 1 HAULAGE
LUXOR MINE

SCALE: 1"=50'
6-3-1930

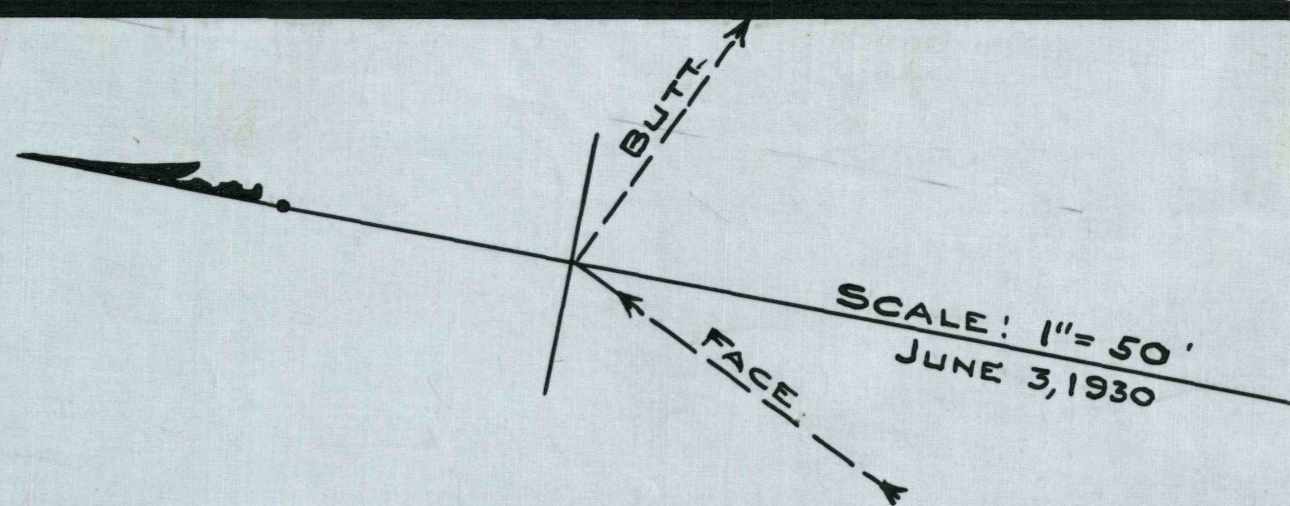

NO. 1 HAULAGE - LUXOR MINE

SECTION OF NO. 1 HAULAGE - LUXOR MINE