
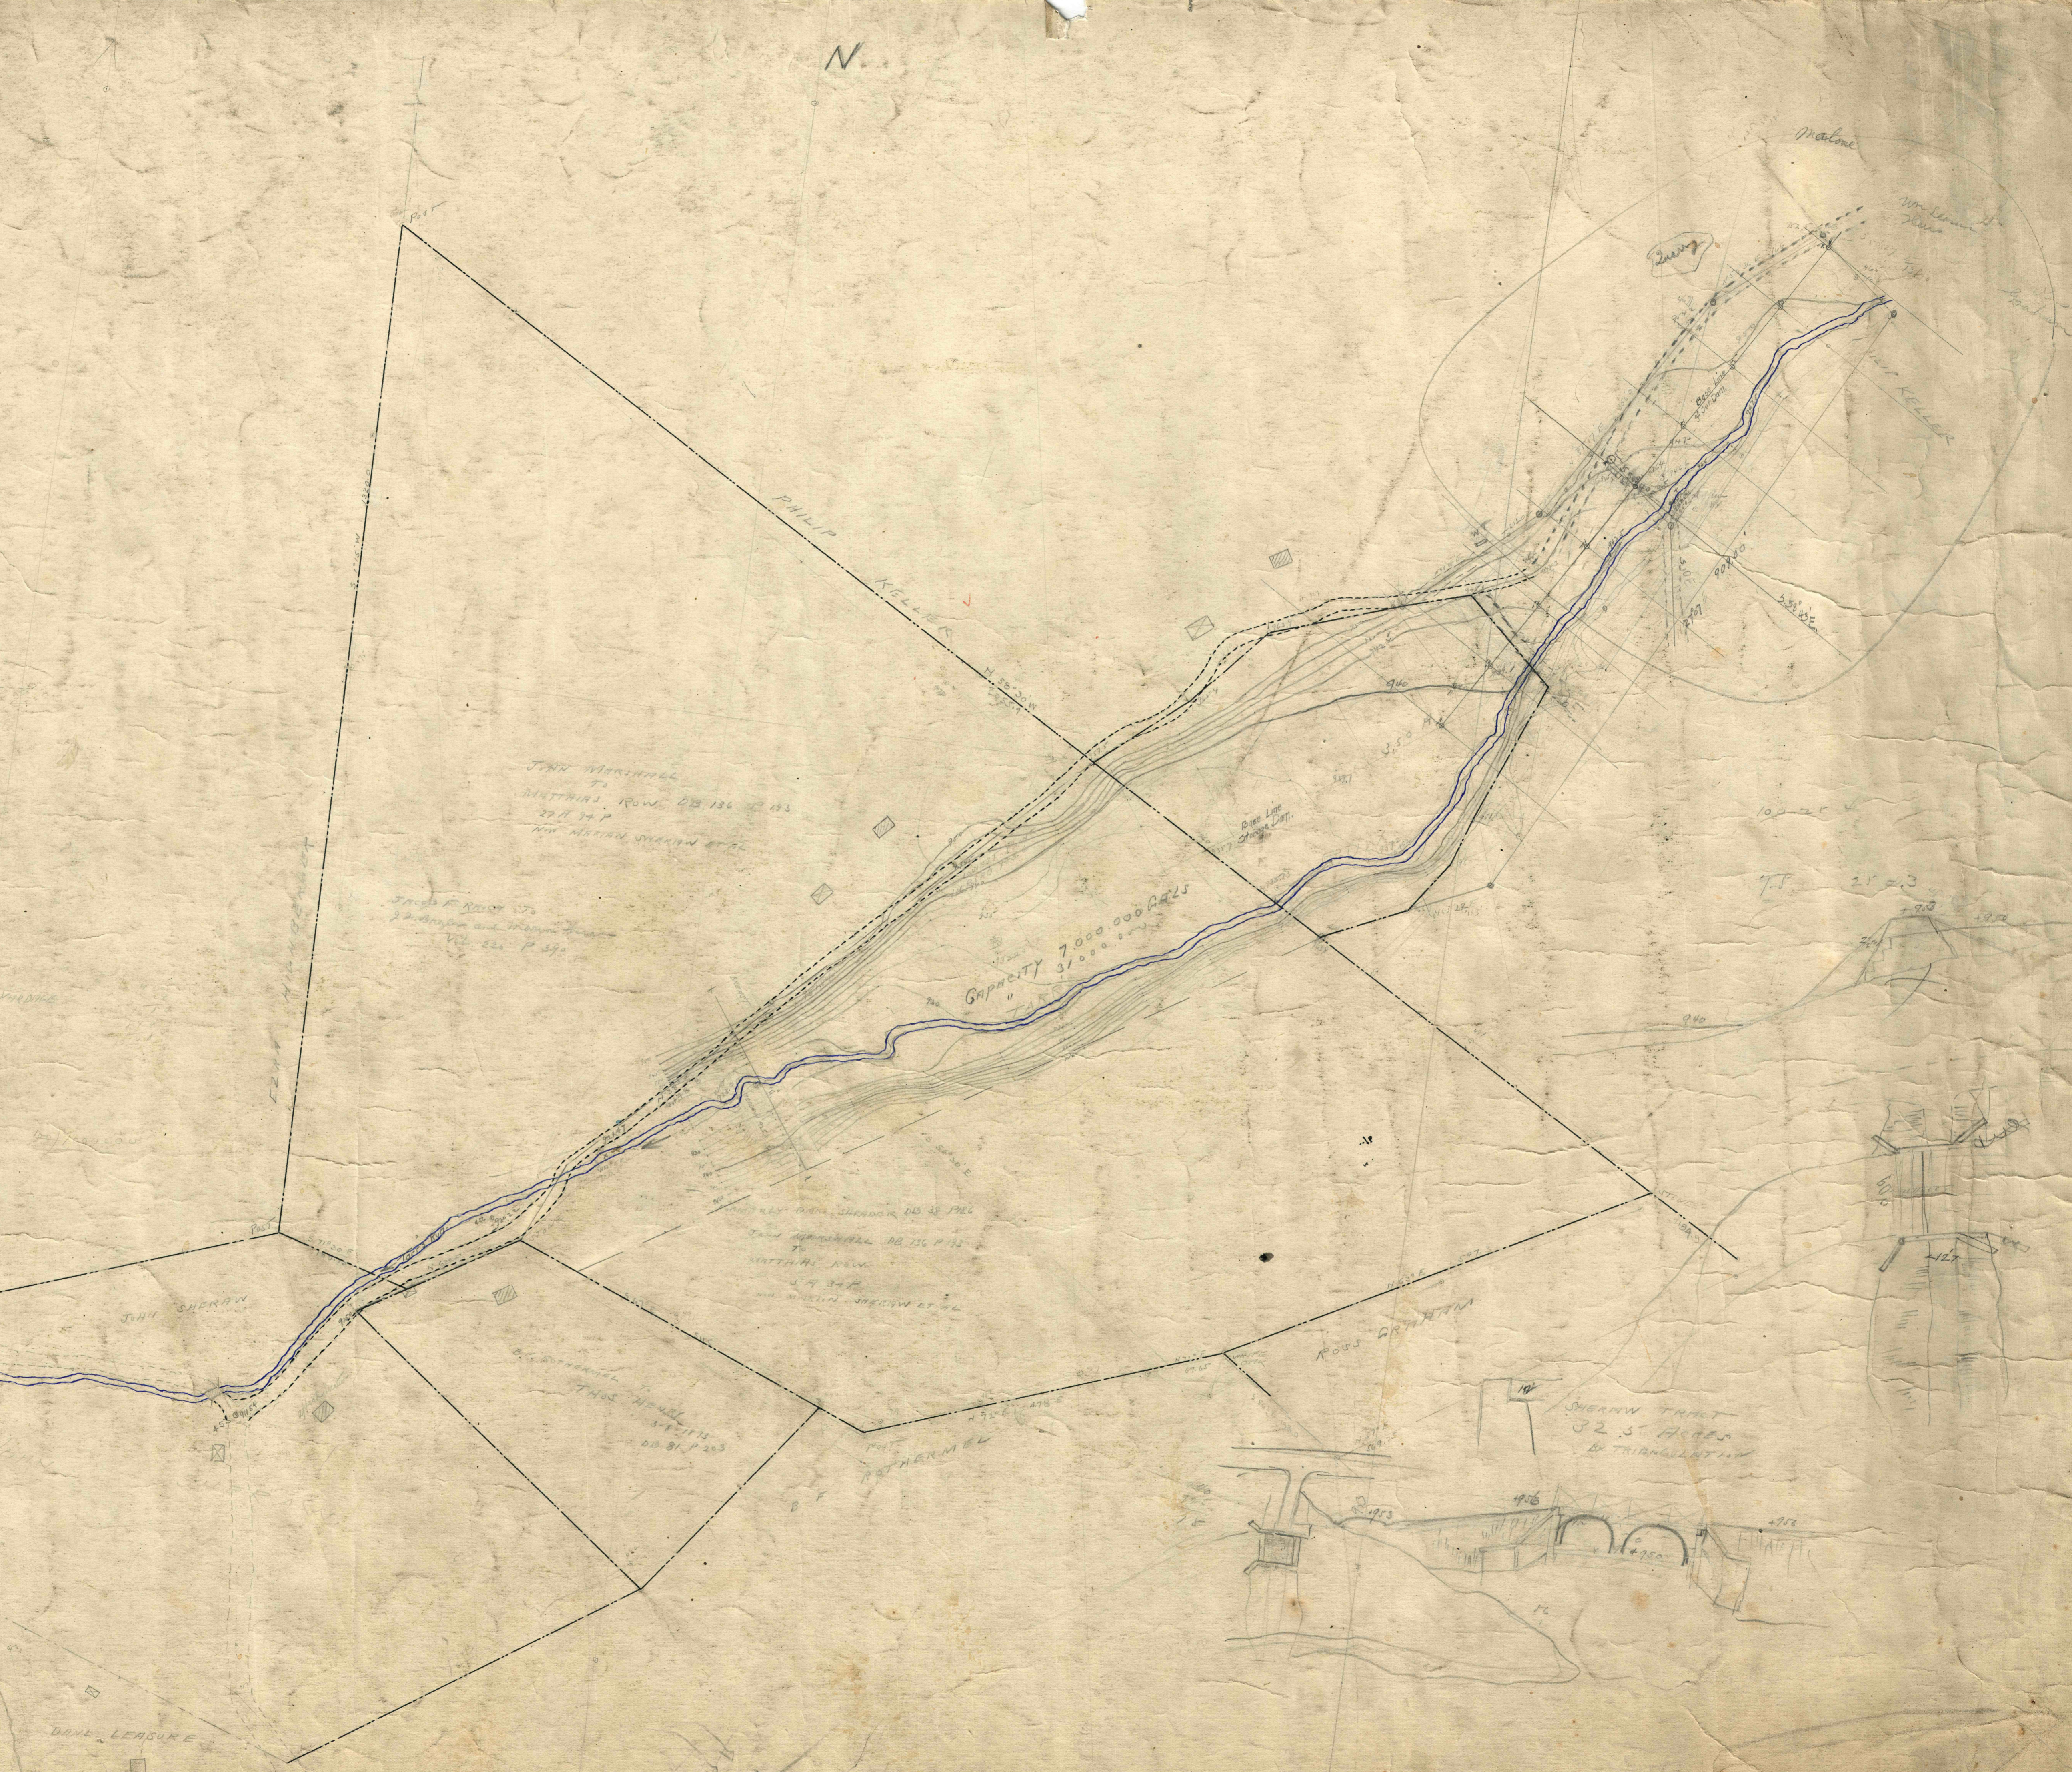
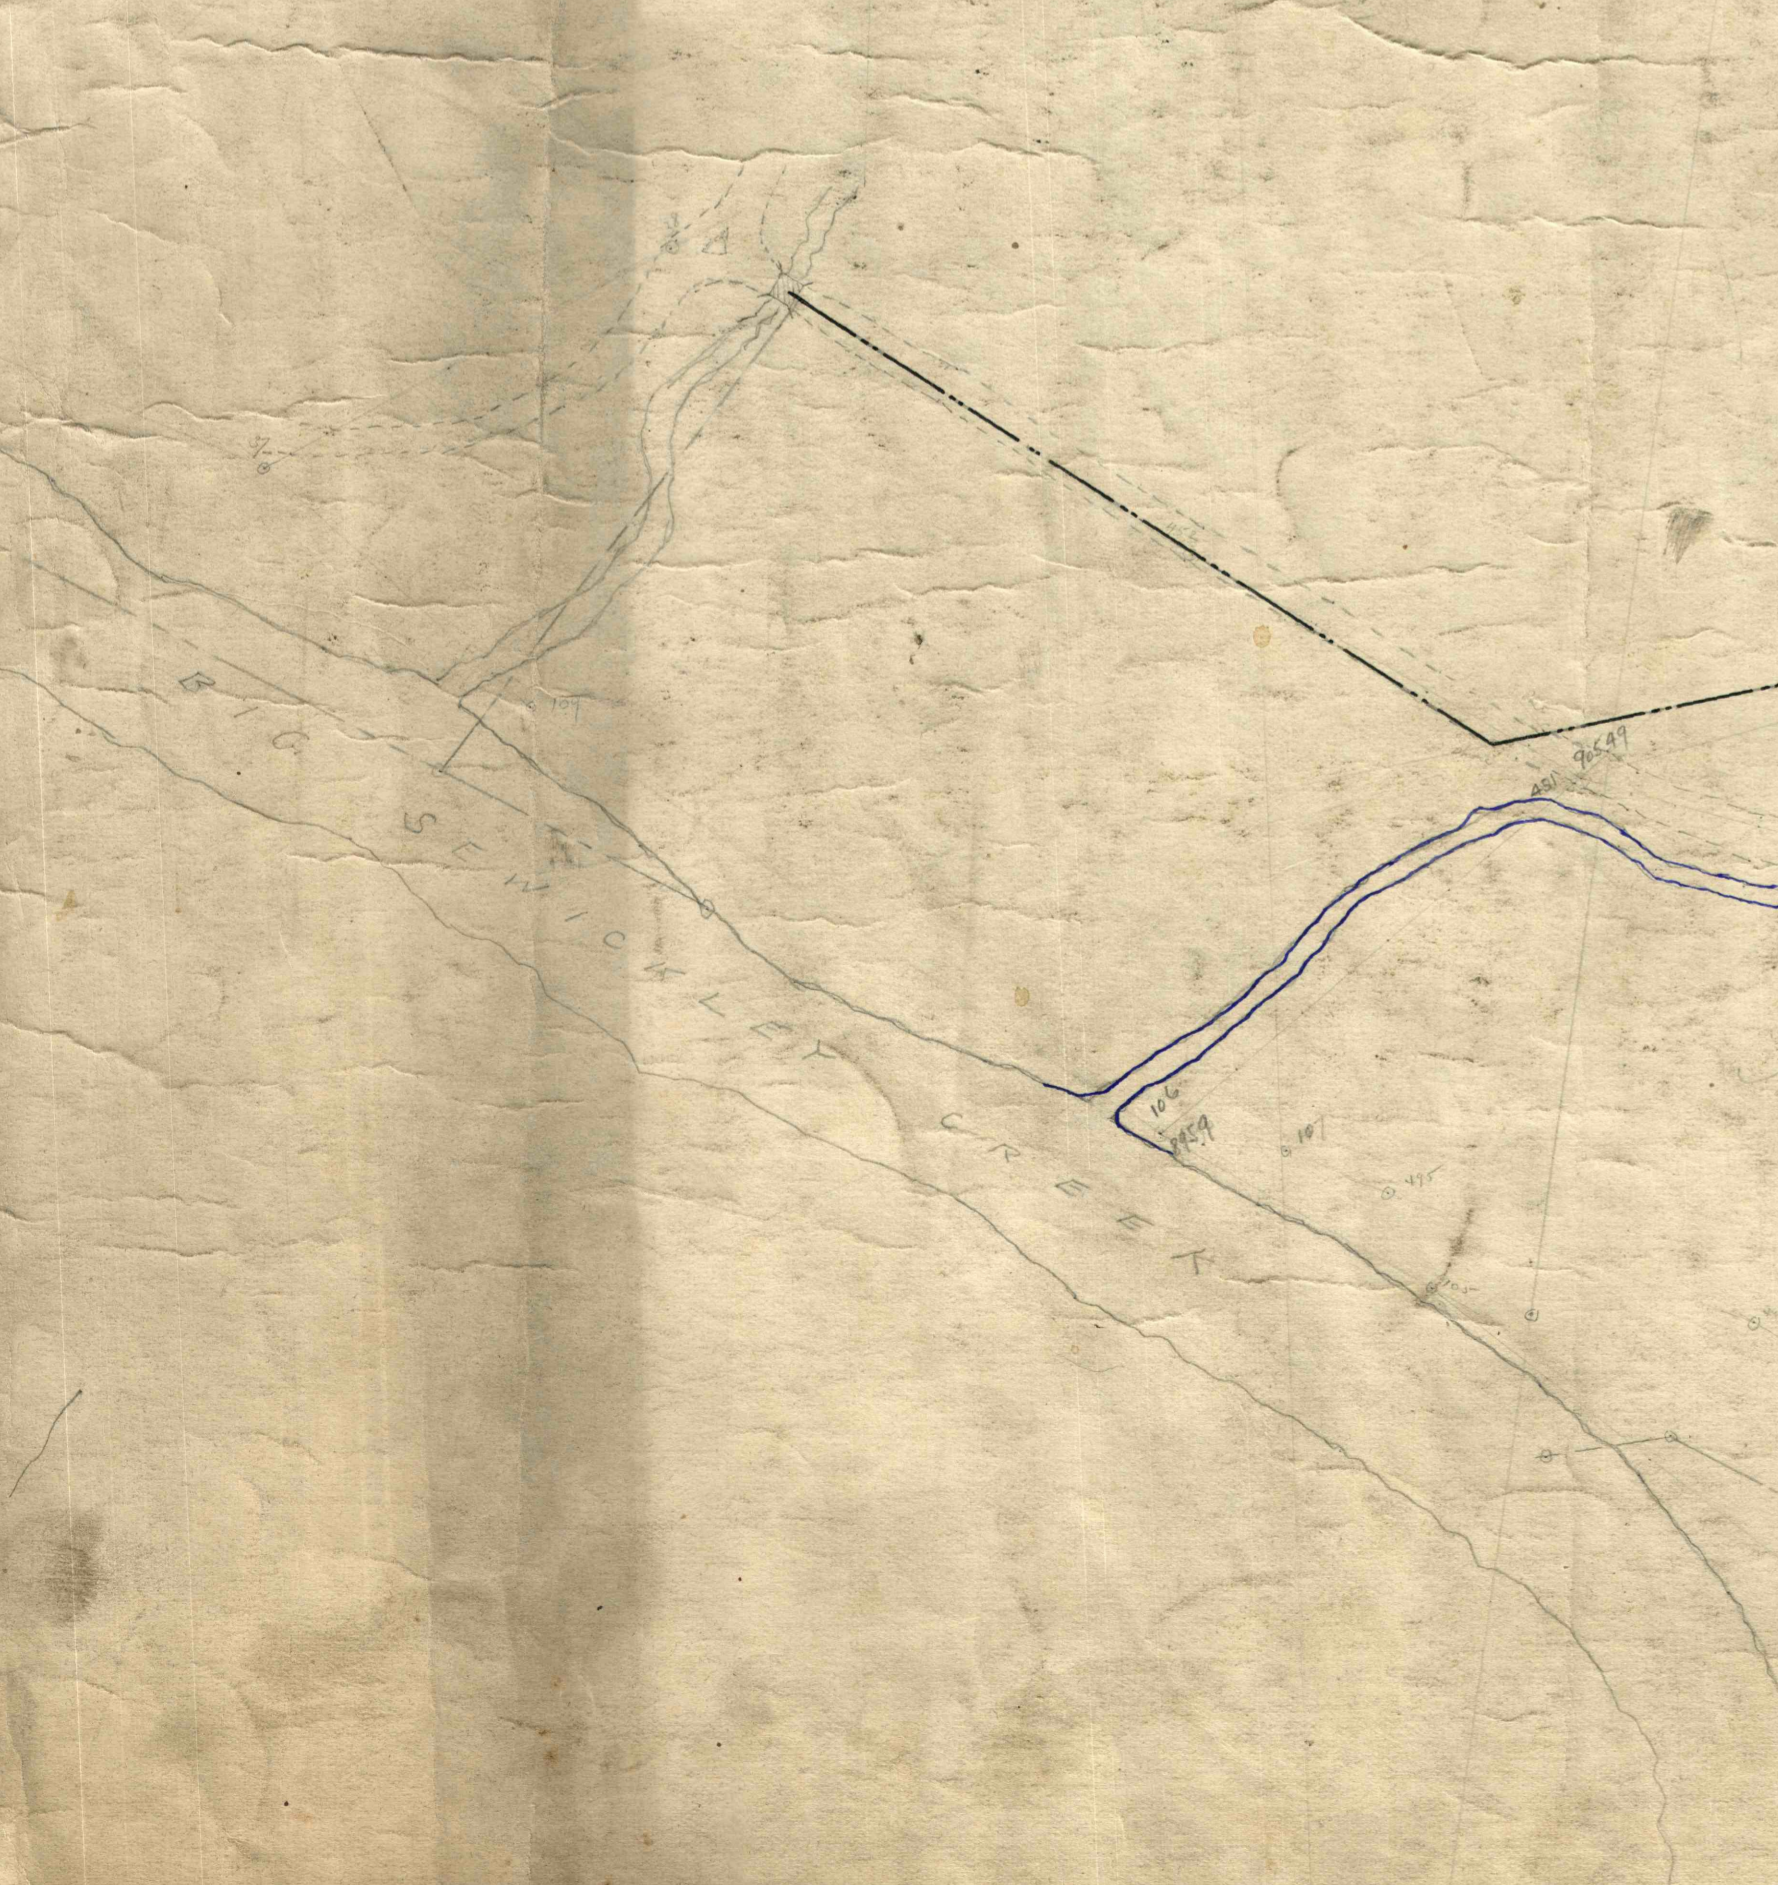
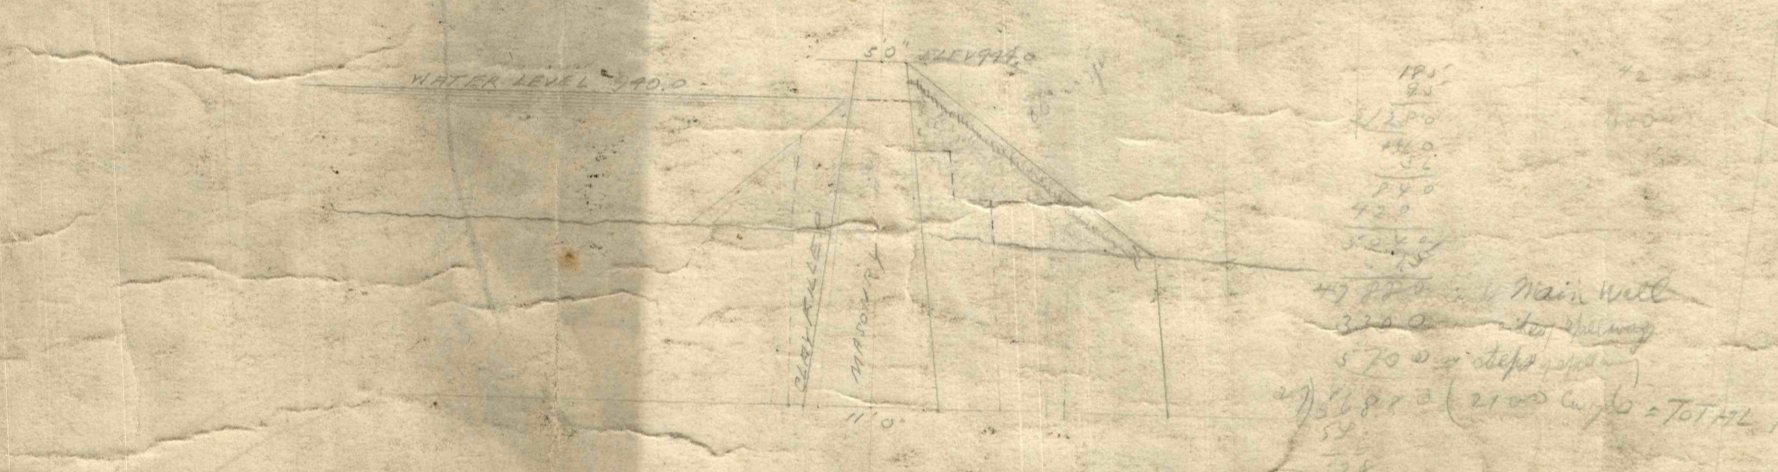


MAP
OF
SHERAW TRACT
AT
MAGEE MINE
SCALE 1" = 100' 7-13-07

N

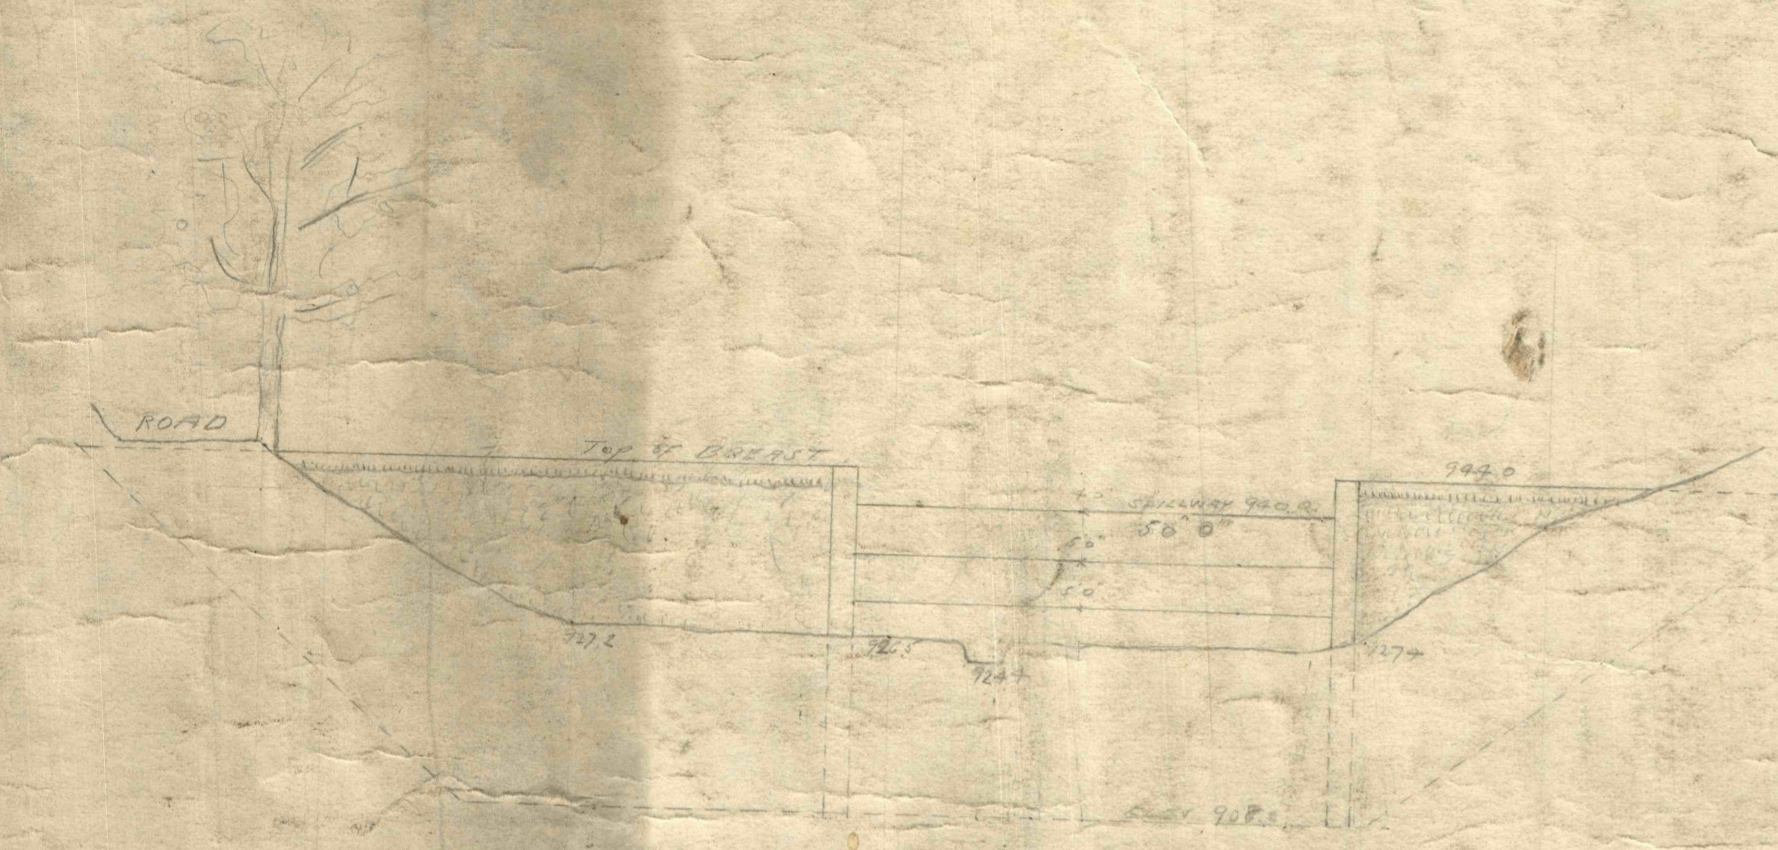

S