


KEYSTONE COAL & COKE CO.
 OLD WORKINGS [ABANDONED]

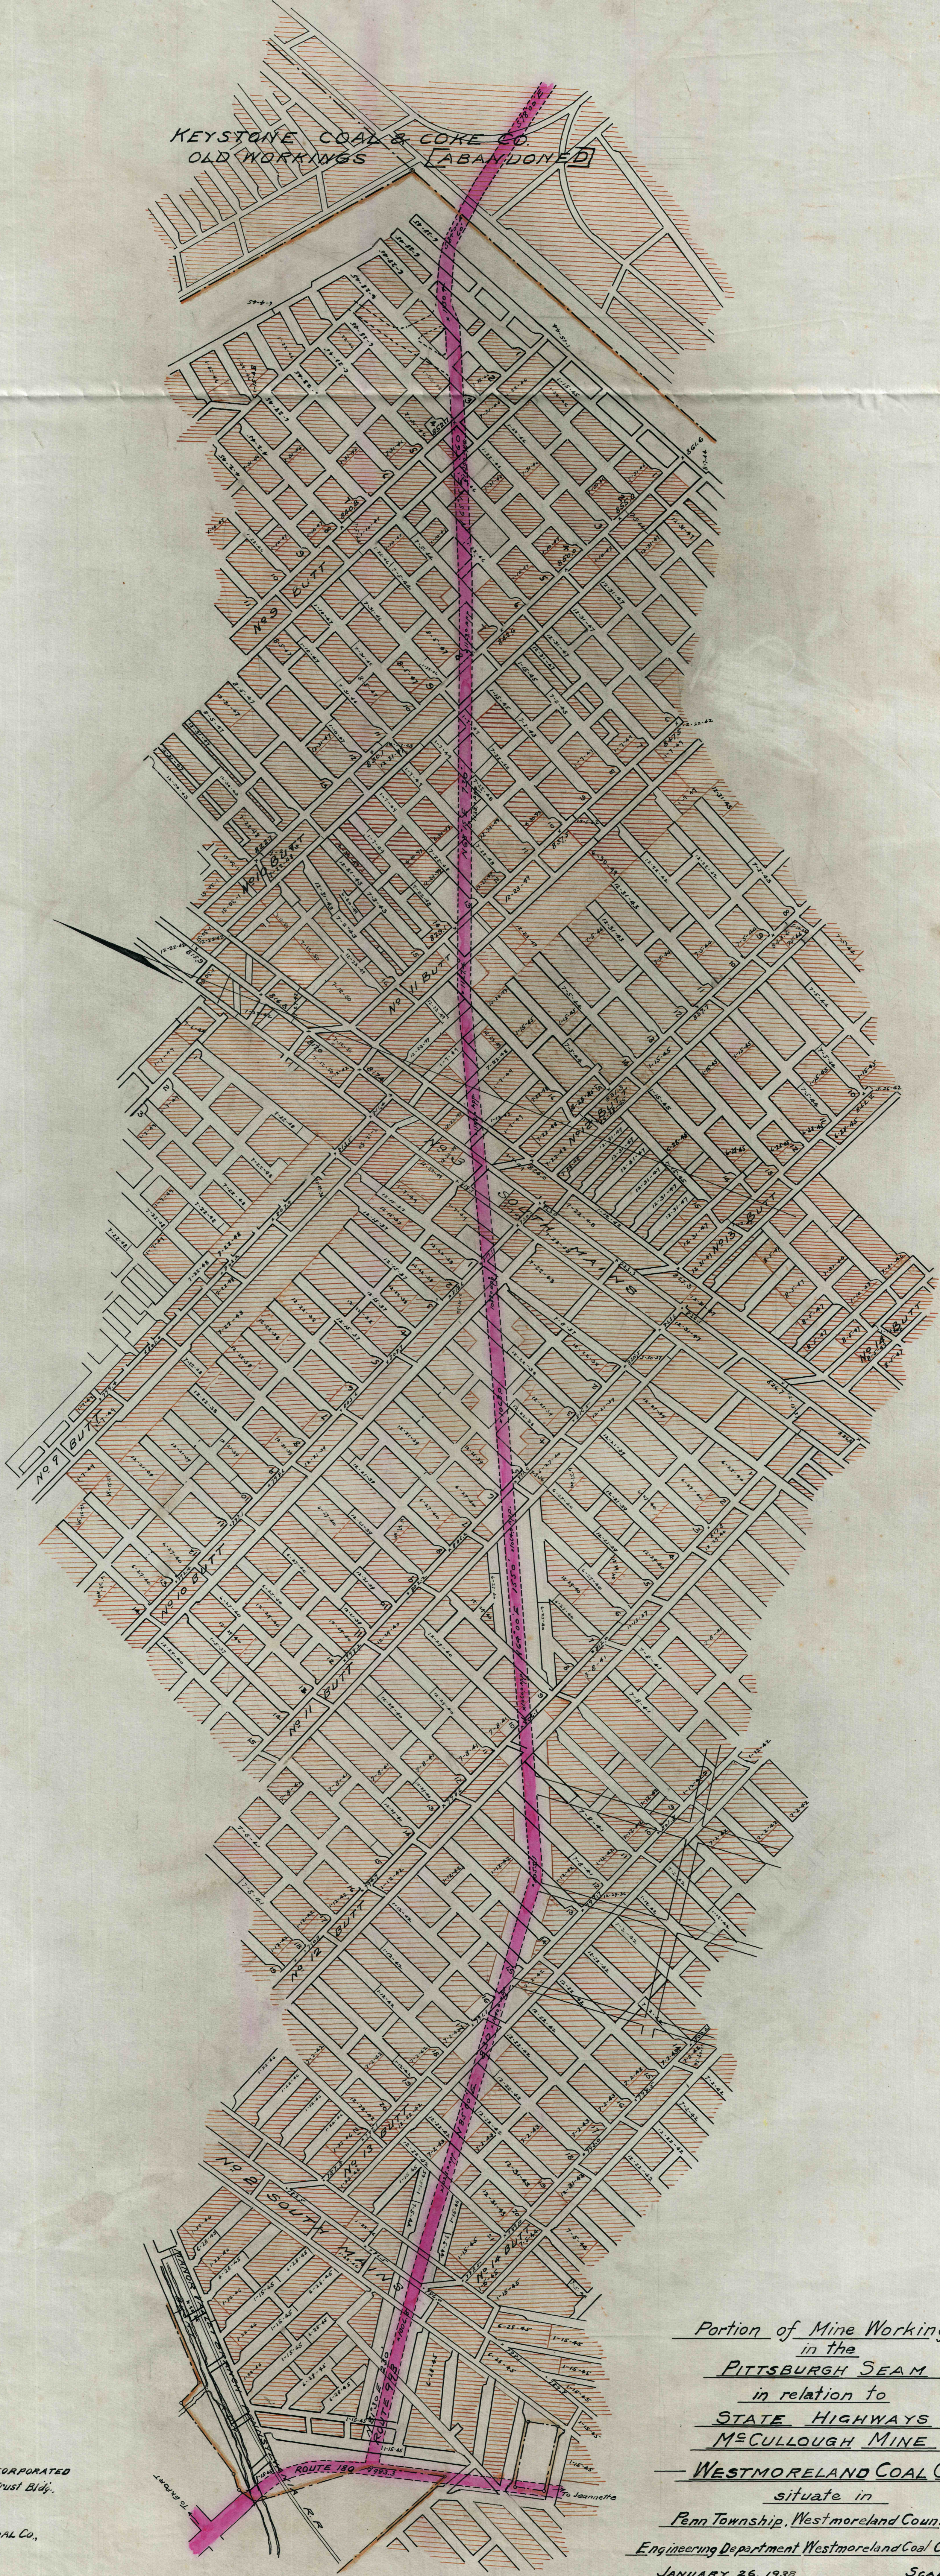

LEGEND

- ENTRIES
- ROOMS
- ▨ PILLARS EXHAUSTED

OWNER OF MINERAL - WESTMORELAND INCORPORATED
 2500 Fidelity-Philo Trust Bldg.
 PHILADELPHIA, PA.

OPERATOR - WESTMORELAND COAL CO.,
 IRWIN, PA.

— LIMIT OF MINERAL OWNED BY
 WESTMORELAND INCORPORATED

▭ 6 MONTHS ANTICIPATED MINING

Portion of Mine Workings
in the
PITTSBURGH SEAM
in relation to
STATE HIGHWAYS
MCCULLOUGH MINE
WESTMORELAND COAL CO.
 situate in
 Penn Township, Westmoreland County, Pa.
 Engineering Department Westmoreland Coal Co. Irwin, Pa.
 JANUARY 26, 1938 SCALE 1"=100'

Gen. J. Lewis Chief Engineer, Irwin, Pa.