


PROFILE ON LUMP TRACK

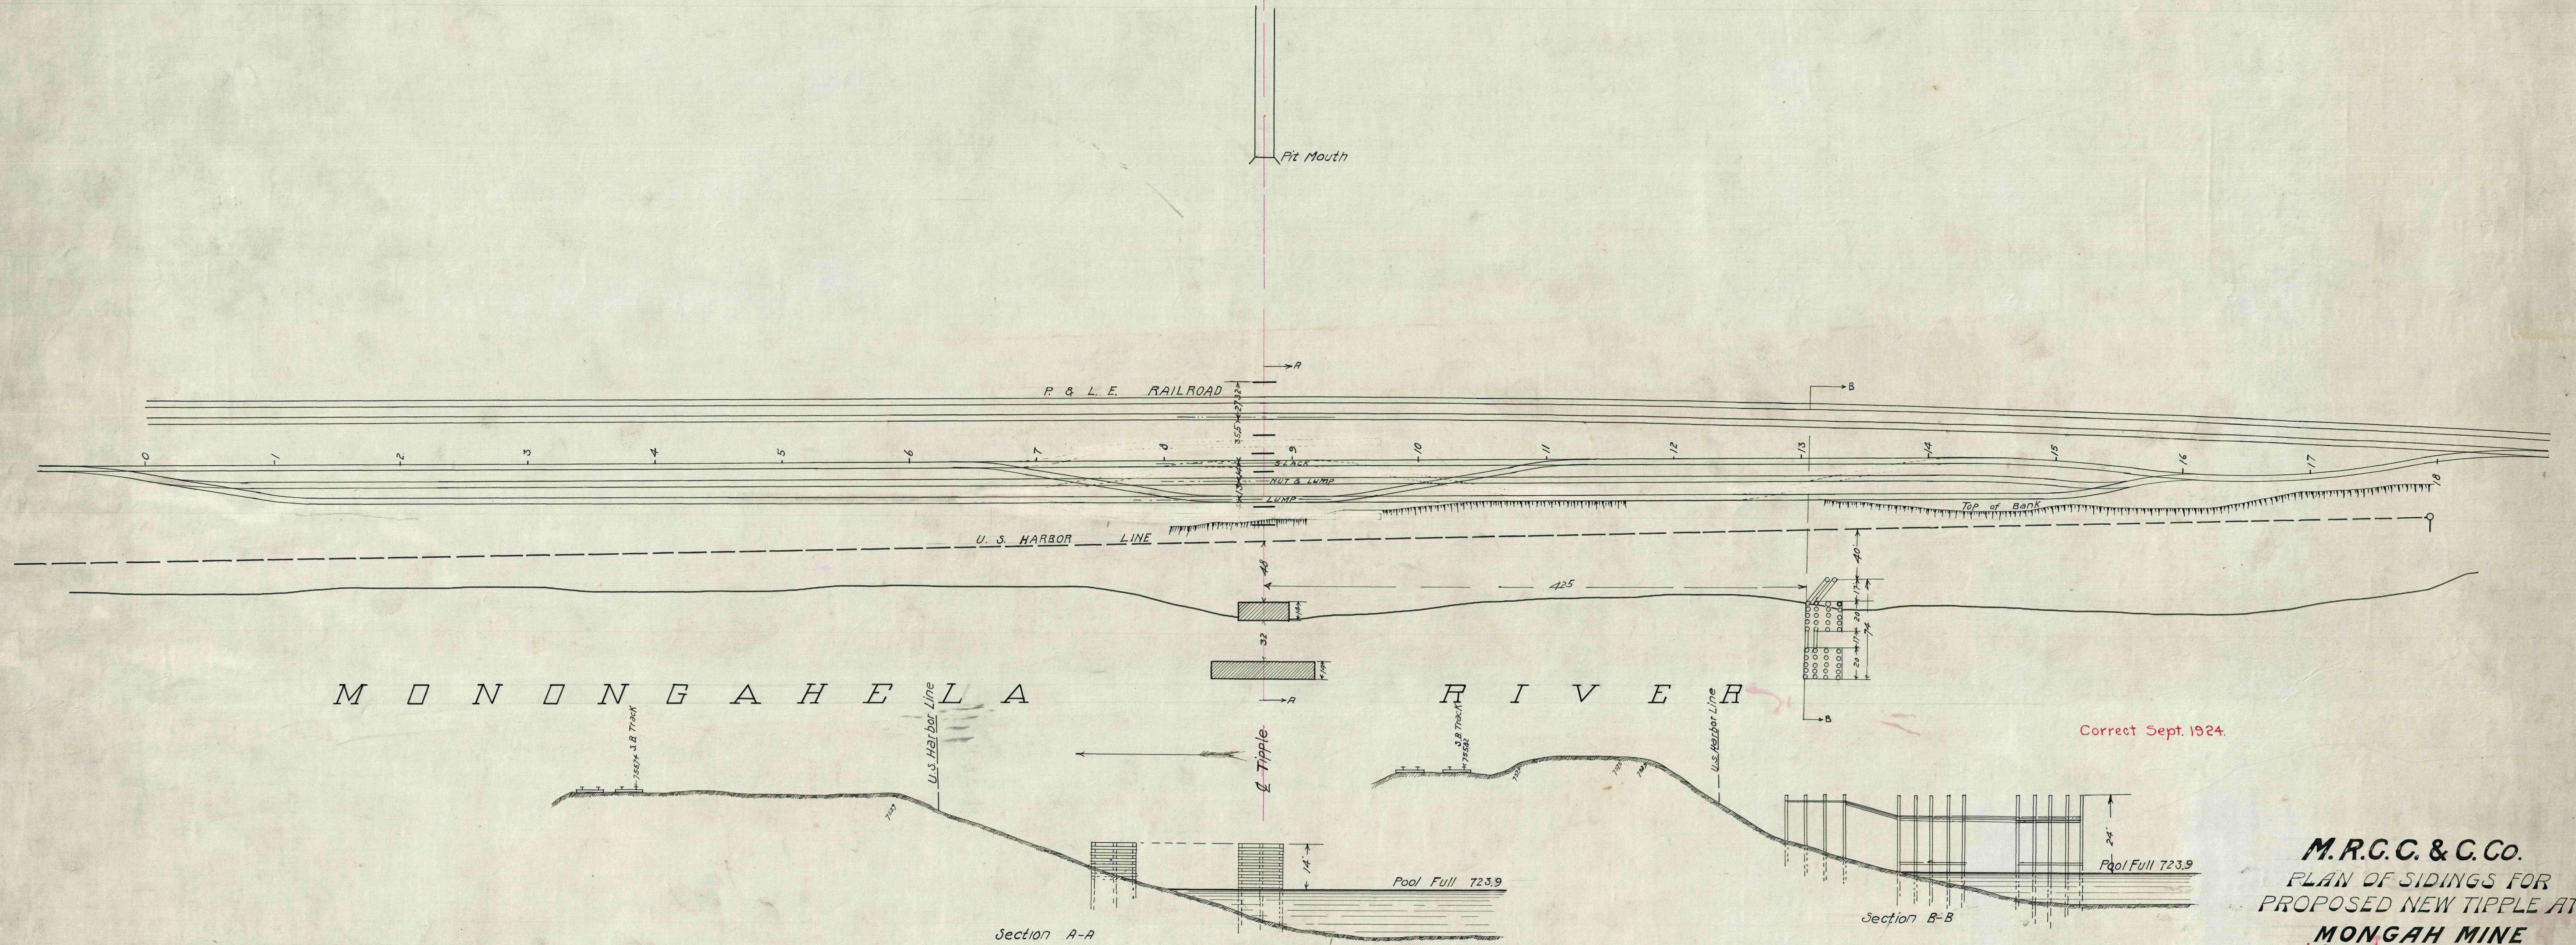

Correct Sept. 1924.

M. R. C. C. & C. CO.
 PLAN OF SIDINGS FOR
 PROPOSED NEW TIPPLE AT
MONGAH MINE
 Scale: Hor. 1" = 50'
 Ver. 1" = 10'

Note: Present Arrangement of Tracks
 shown Dotted

Approved _____
 Chief Engineer