


PENNSYLVANIA MINING CO.

WESTMORELAND COAL CO.

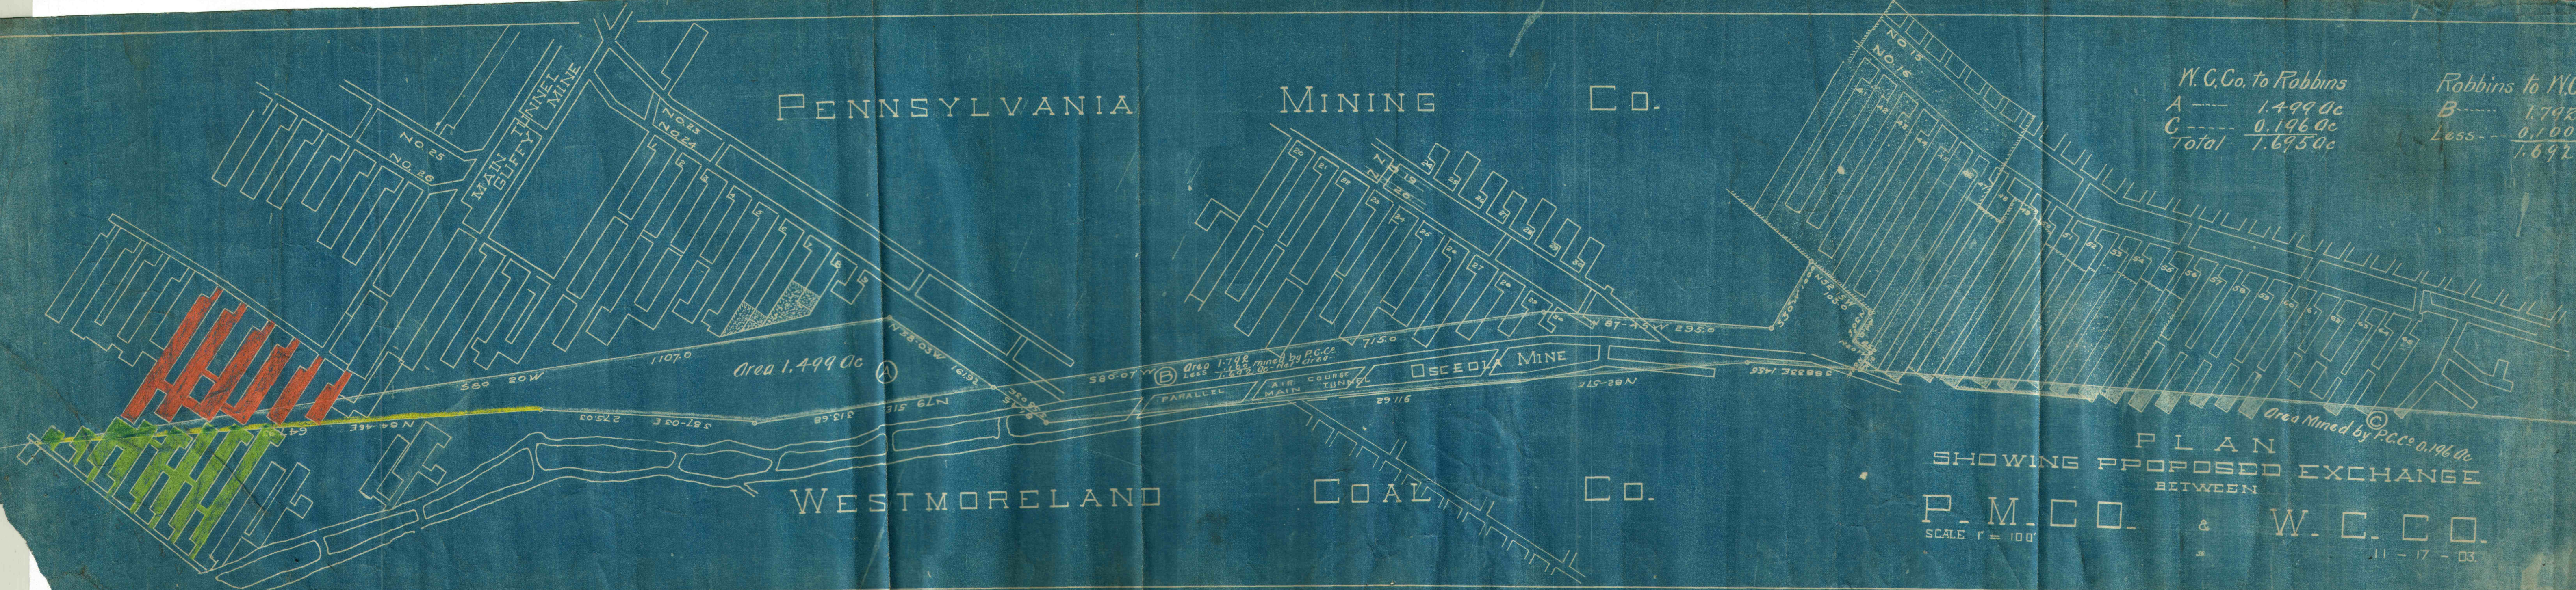

W.C.Co. to Robbins	Robbins to W.C.Co.
A --- 1.499 ac	B --- 1.792
C --- 0.196 ac	Less --- 0.100 Mined out
Total 1.695 ac	1.692

PLAN  
SHOWING PROPOSED EXCHANGE  
BETWEEN  
P.M.CO. & W.C.CO.  
SCALE 1" = 100'

11-17-03

F. 27